

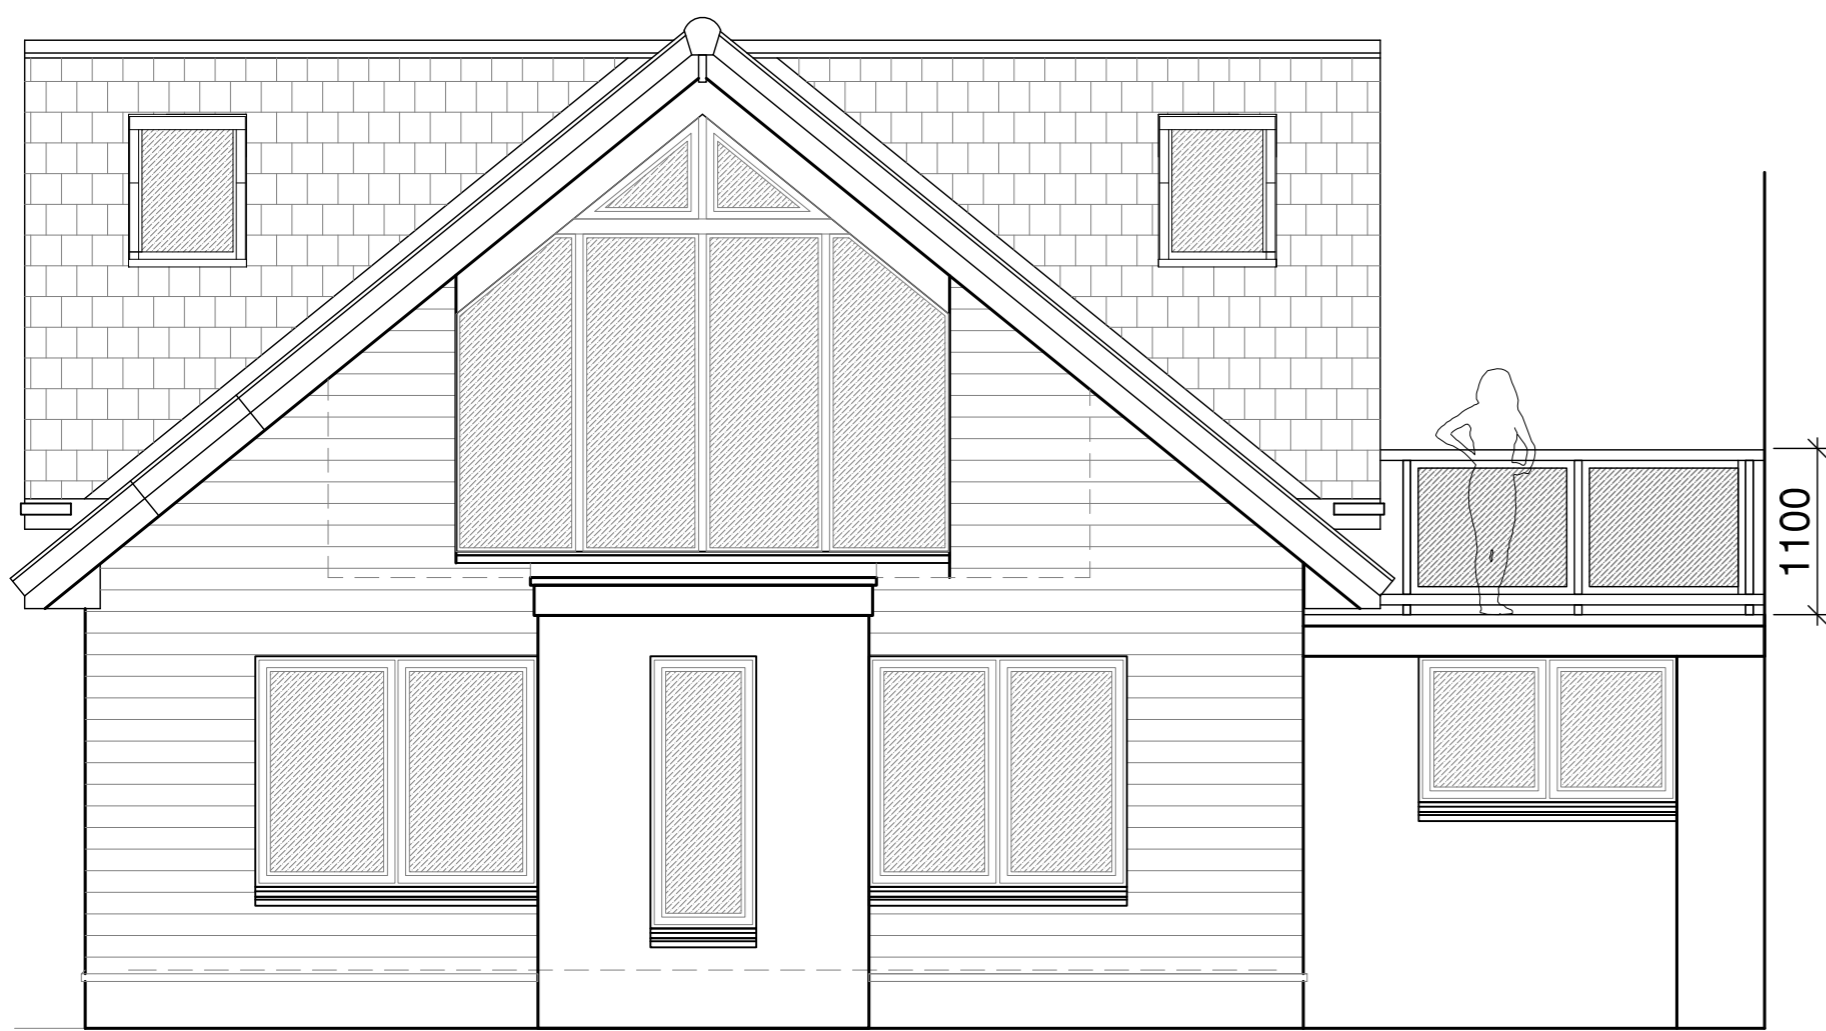



north west elevation

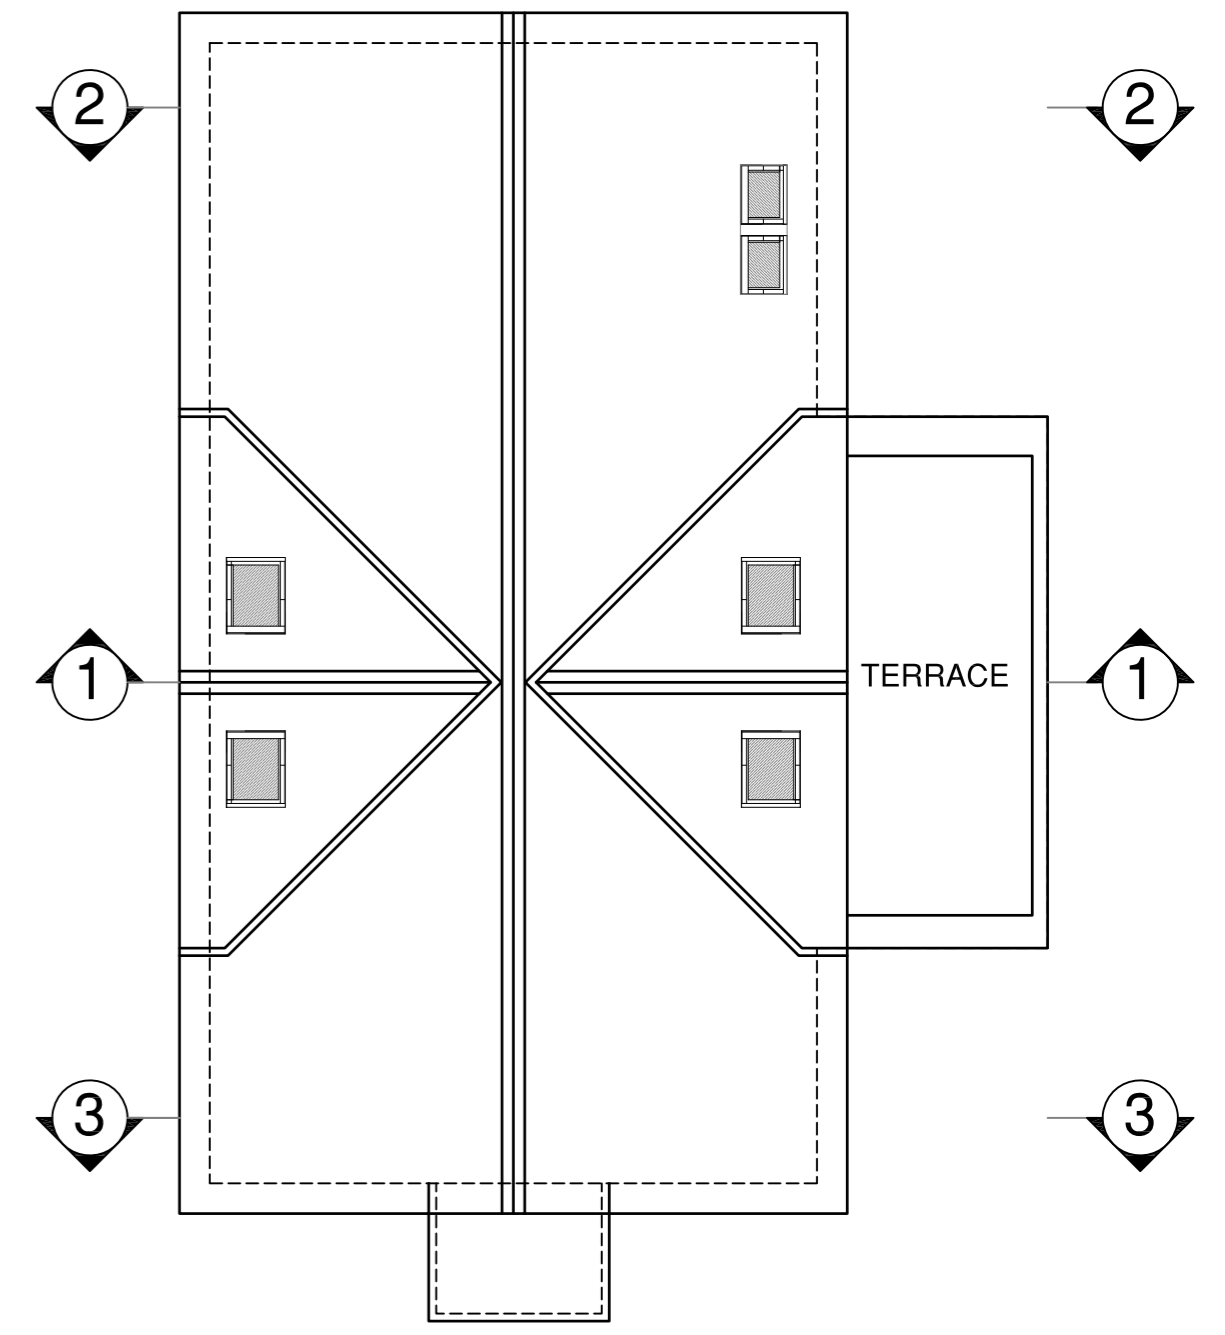


south west elevation

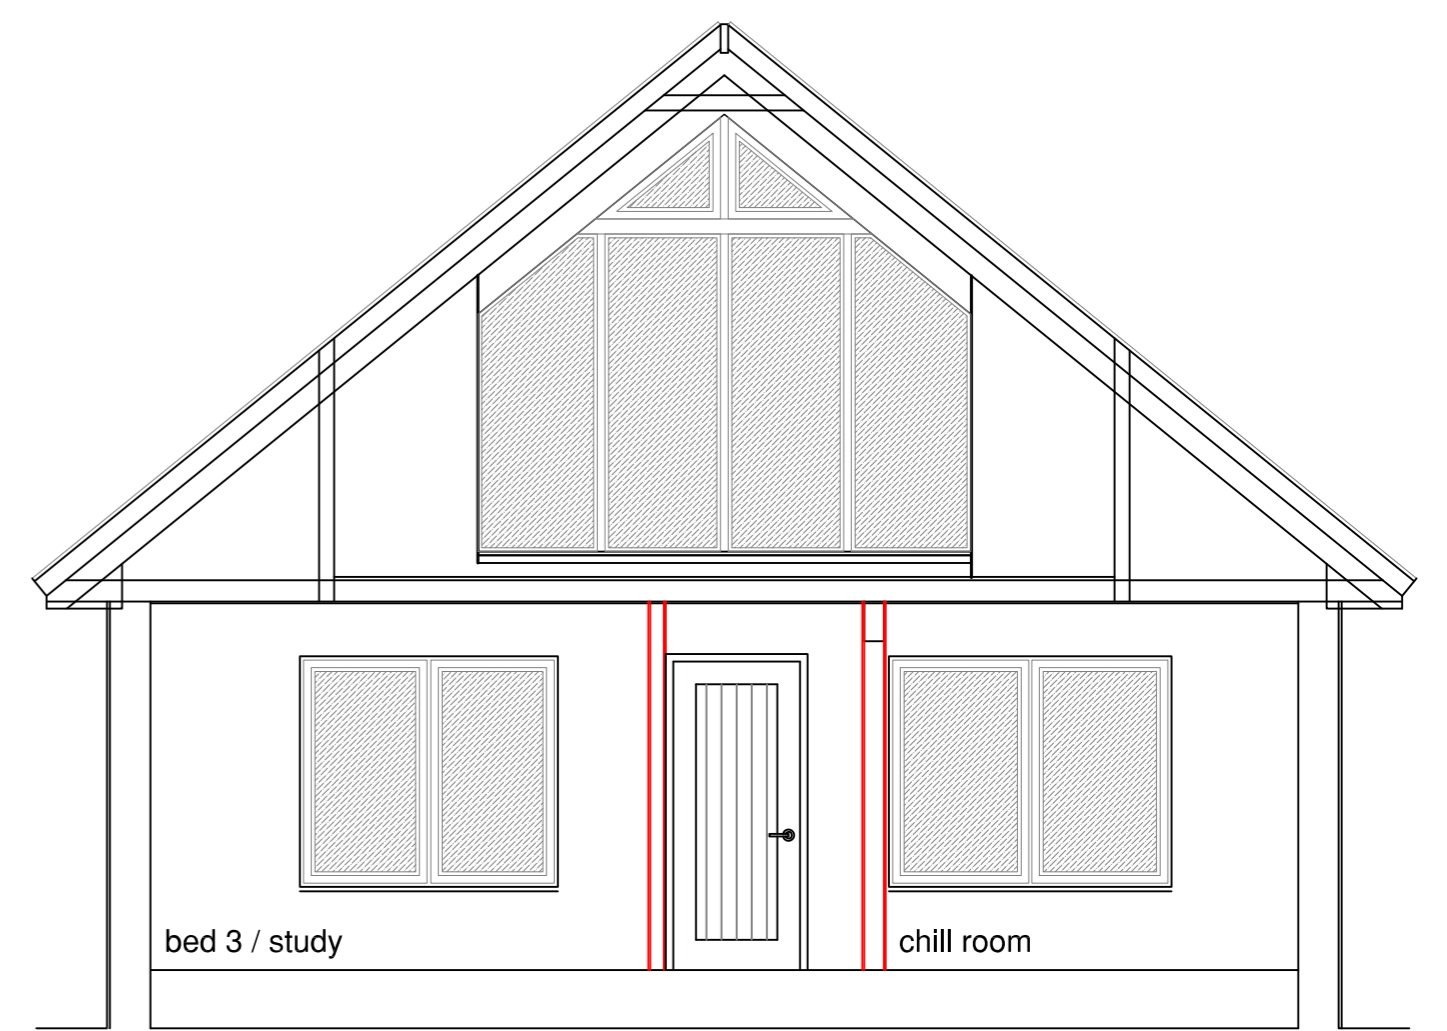


section 3

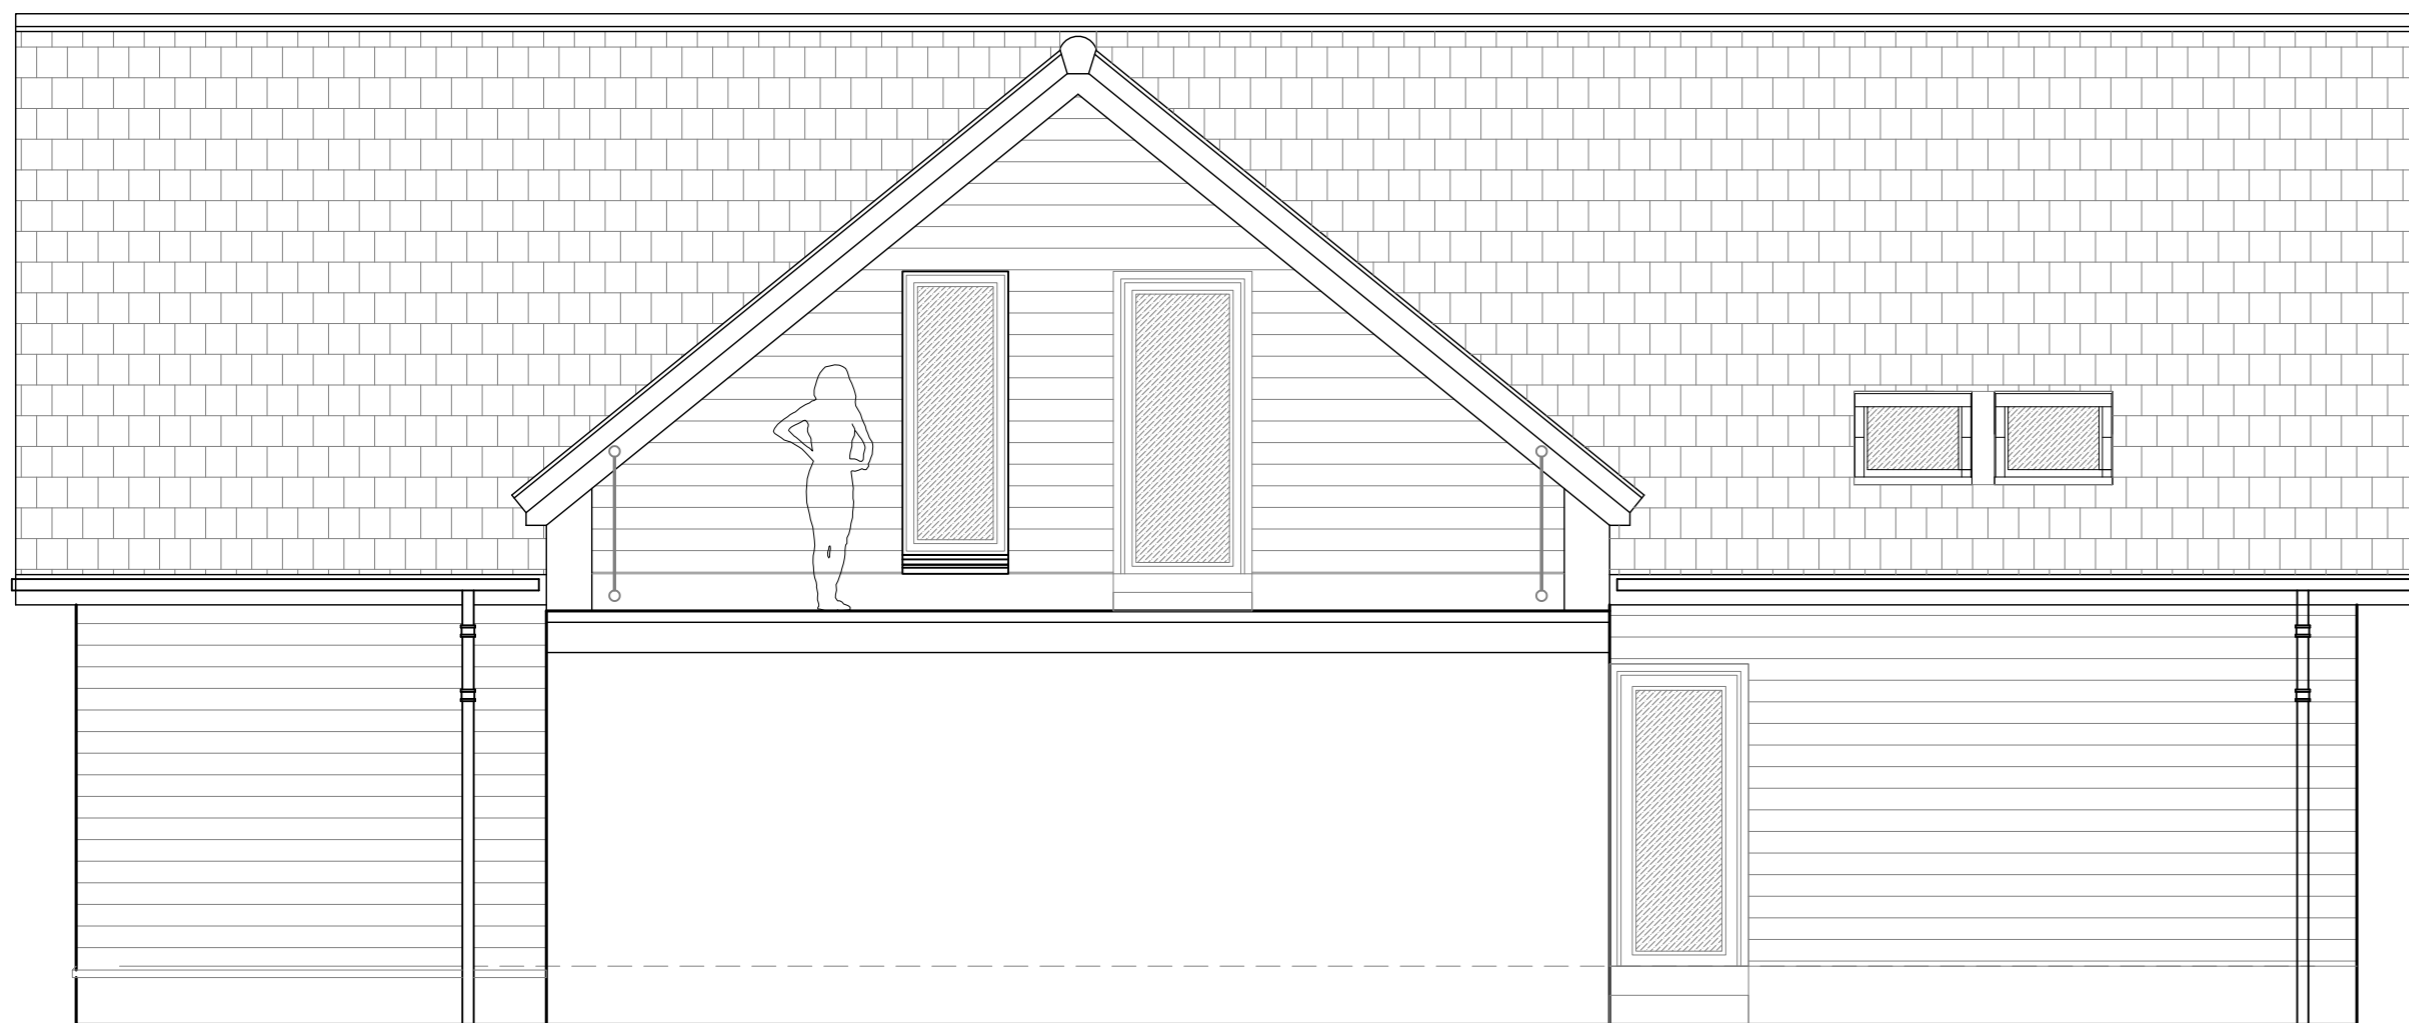


south east elevation

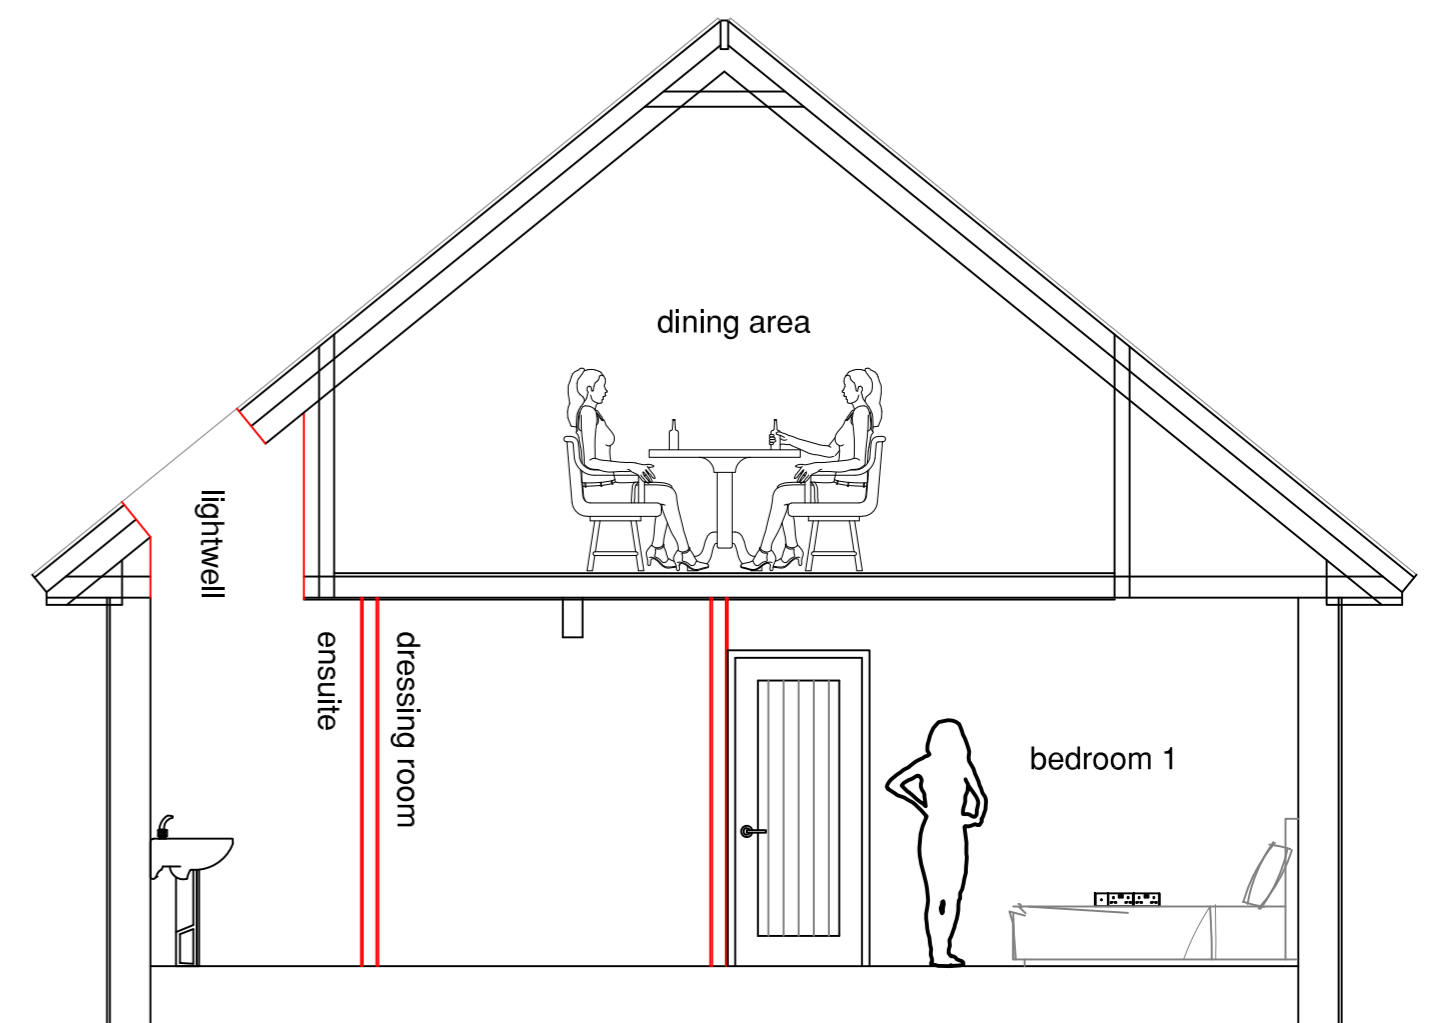

section 2

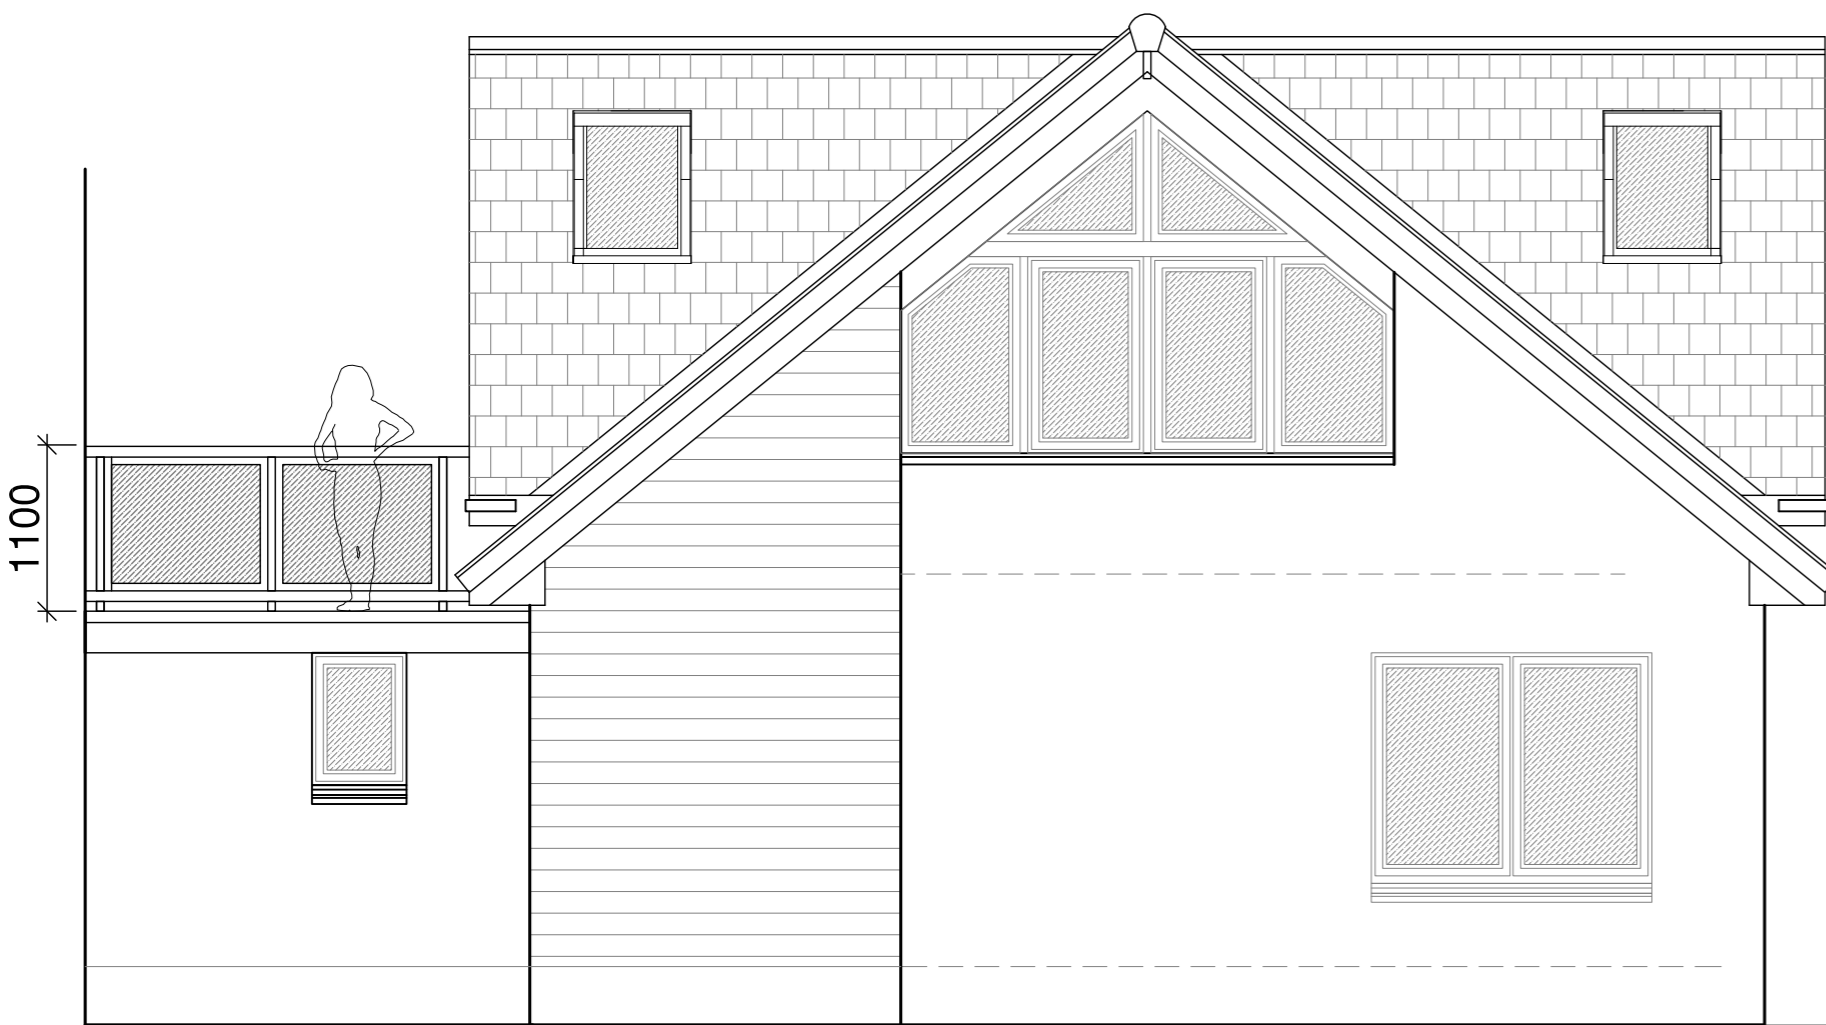

north east elevation- with vaulted ceiling

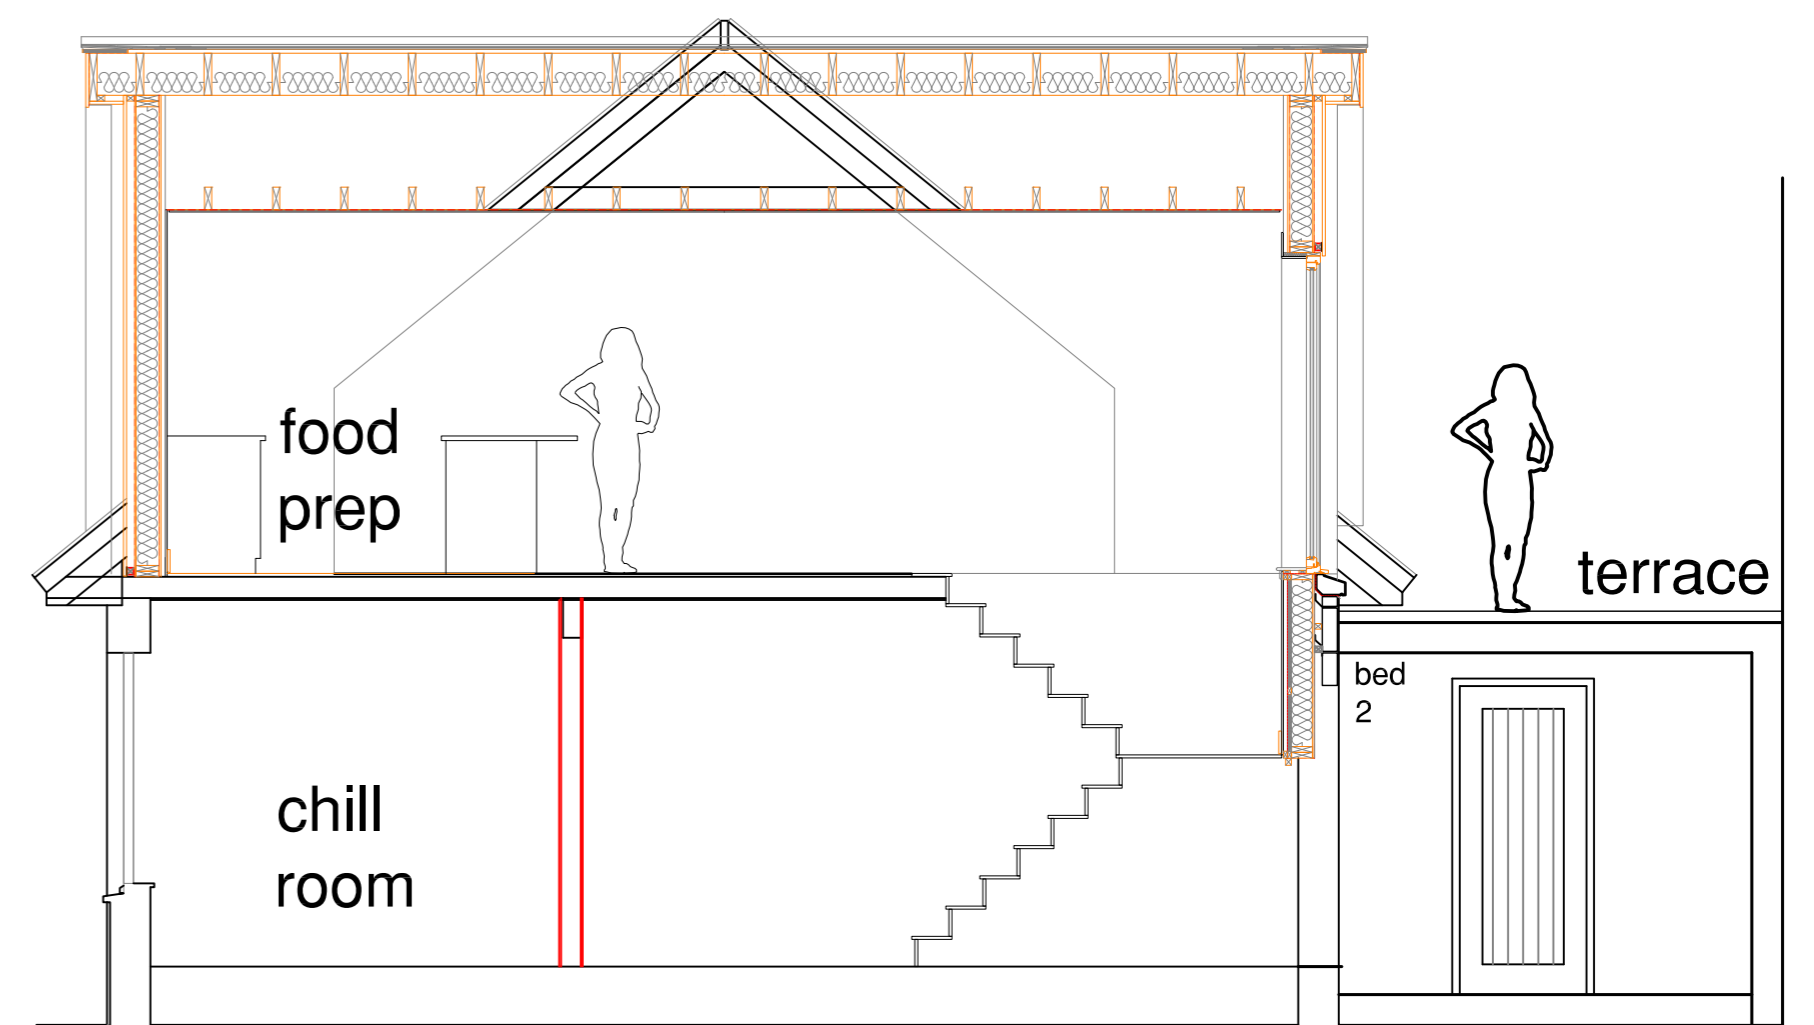

section 1

elevations

ADNR
architecture & design
 07780 666 716 info@adnr.co.uk www.adnr.co.uk
 inspire - create - visualise - detail

Rev	Date	Description	Name
1		alterations to dwelling 23 south beach troon KA10 6EF	
This drawing is issued for the purpose of the status indicated below only: <input type="checkbox"/> Preliminary <input type="checkbox"/> For Approval <input type="checkbox"/> Planning Submission <input checked="" type="checkbox"/> Warrant Submission			Client: - mrs j shanks
Scale: 1:50 @ A1 sheet 1:100 @ A3 sheet			ADNR 824
Drawn: - NR Date: - 20.10.2023			-004B