




Proposed Transformer North Elevation
Scale 1:20

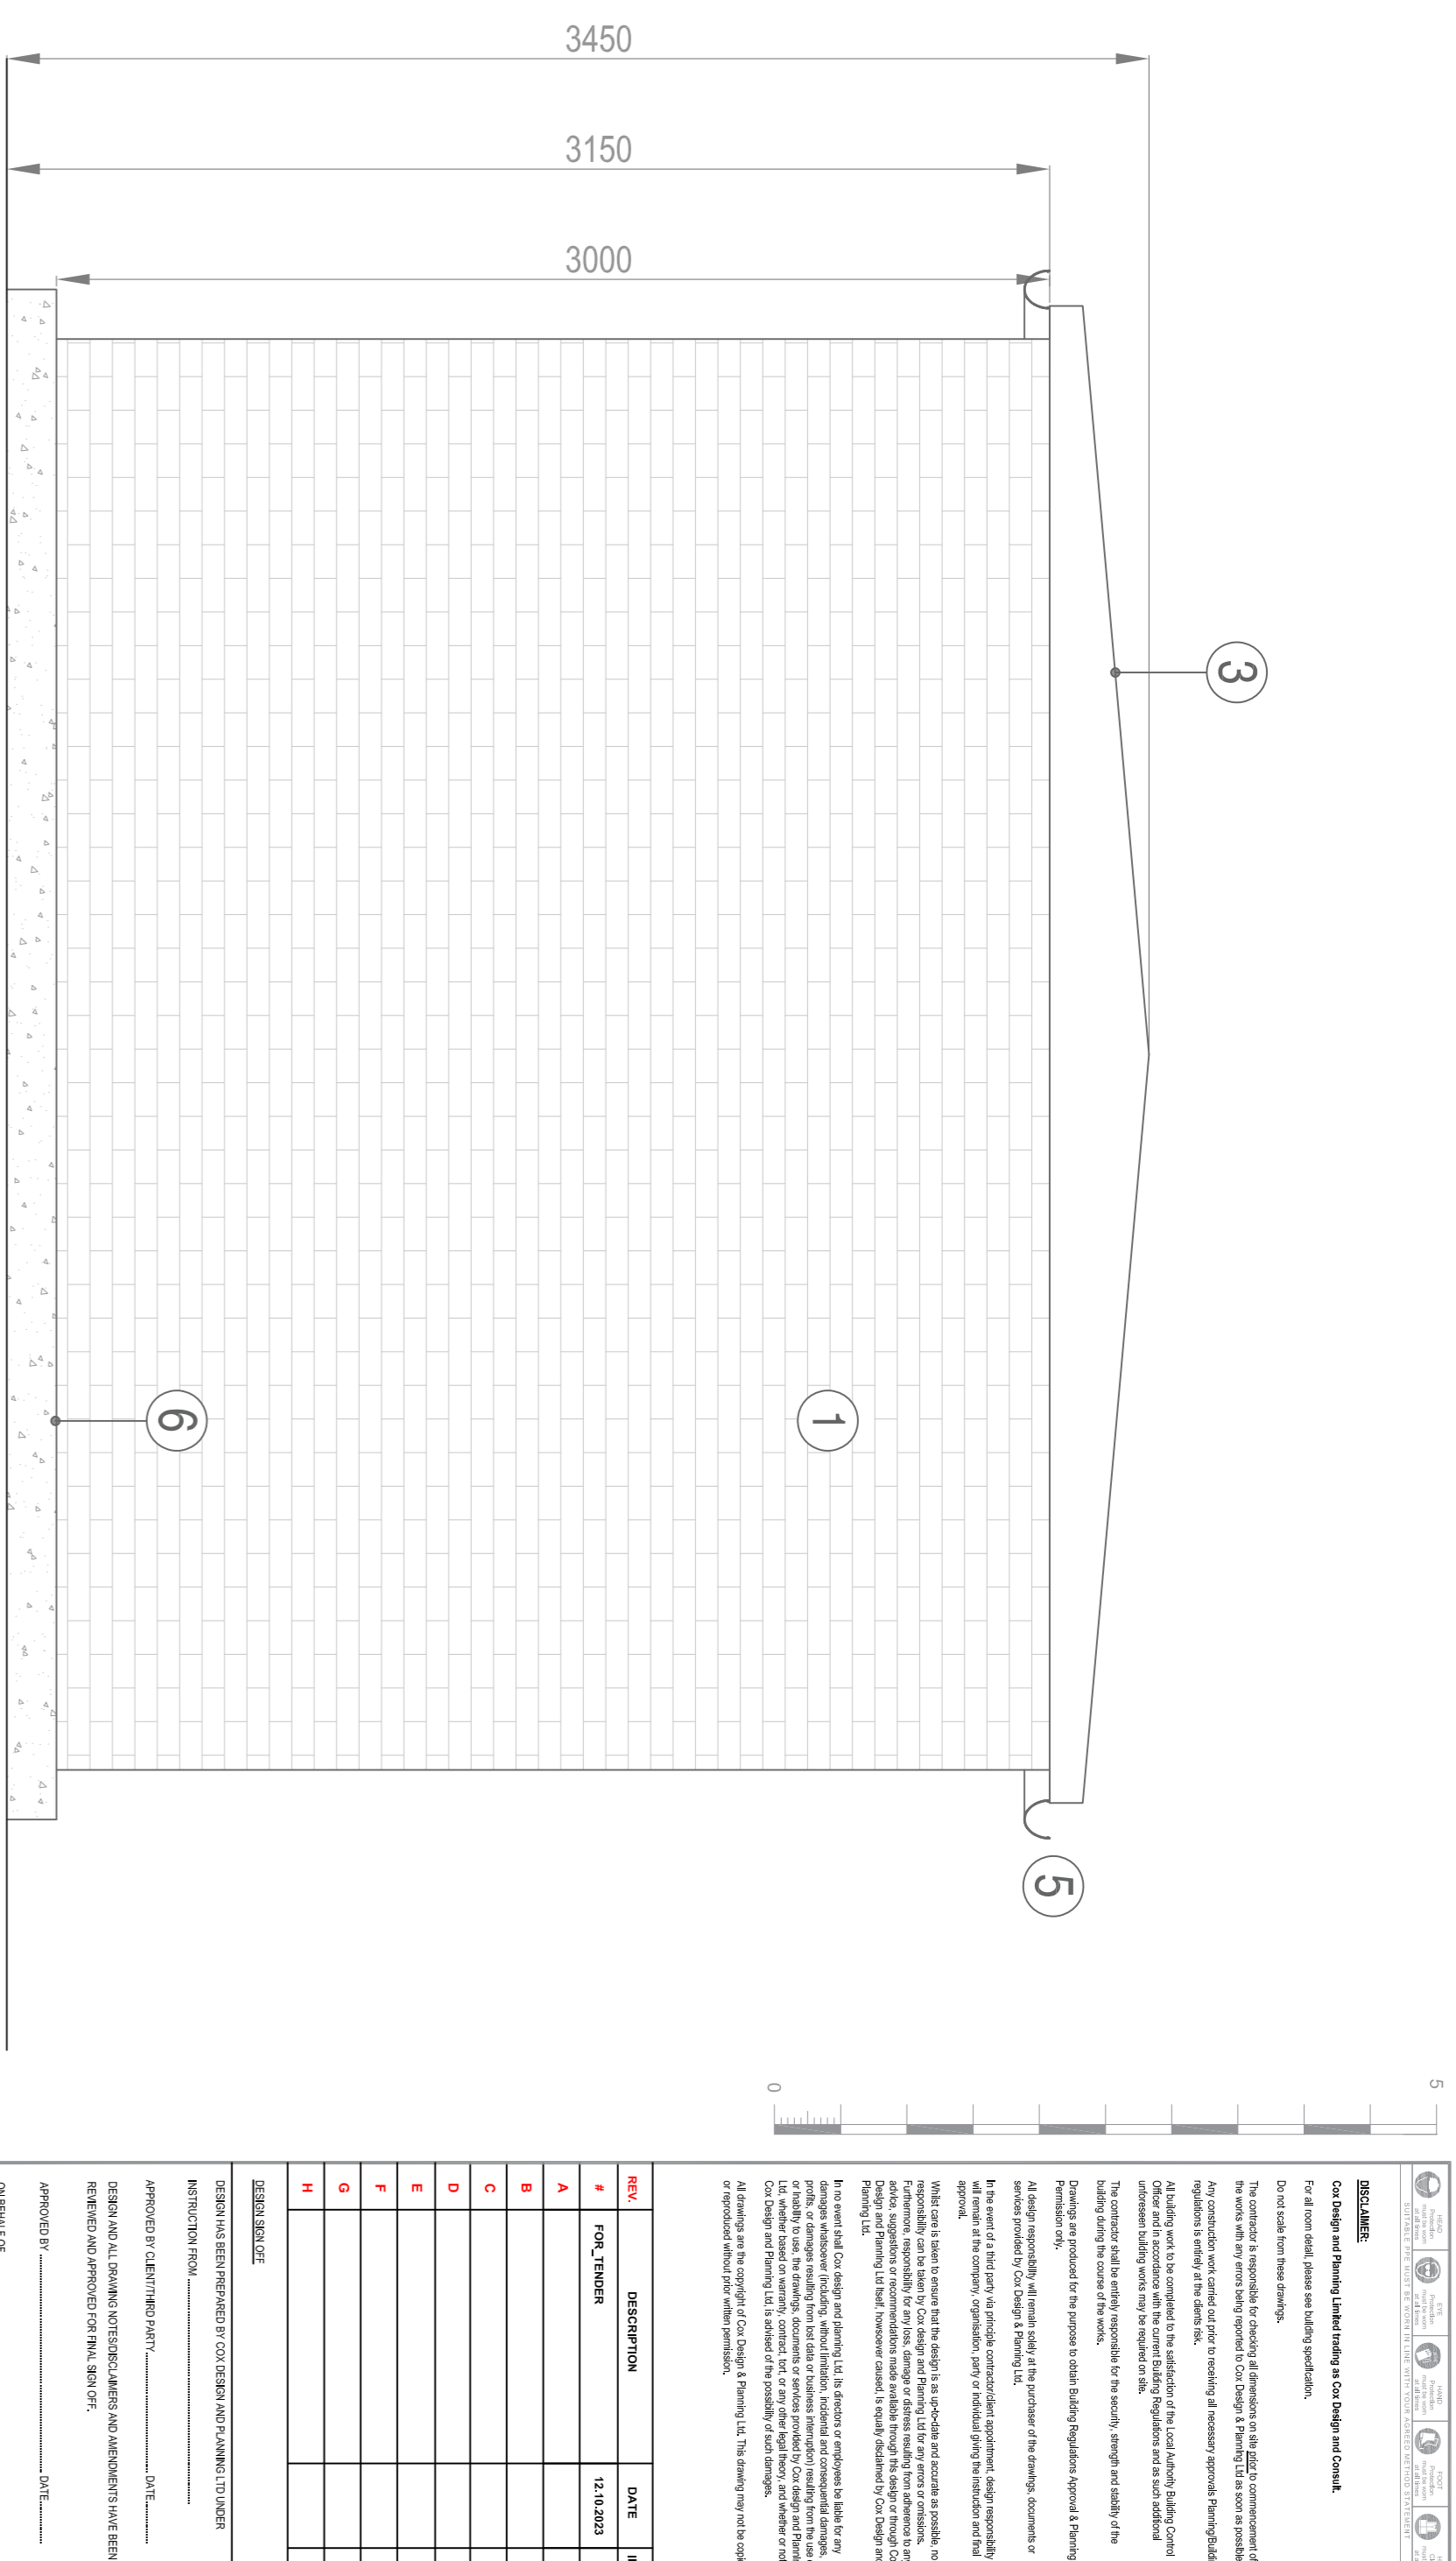

Proposed Transformer East Elevation
Scale 1:20

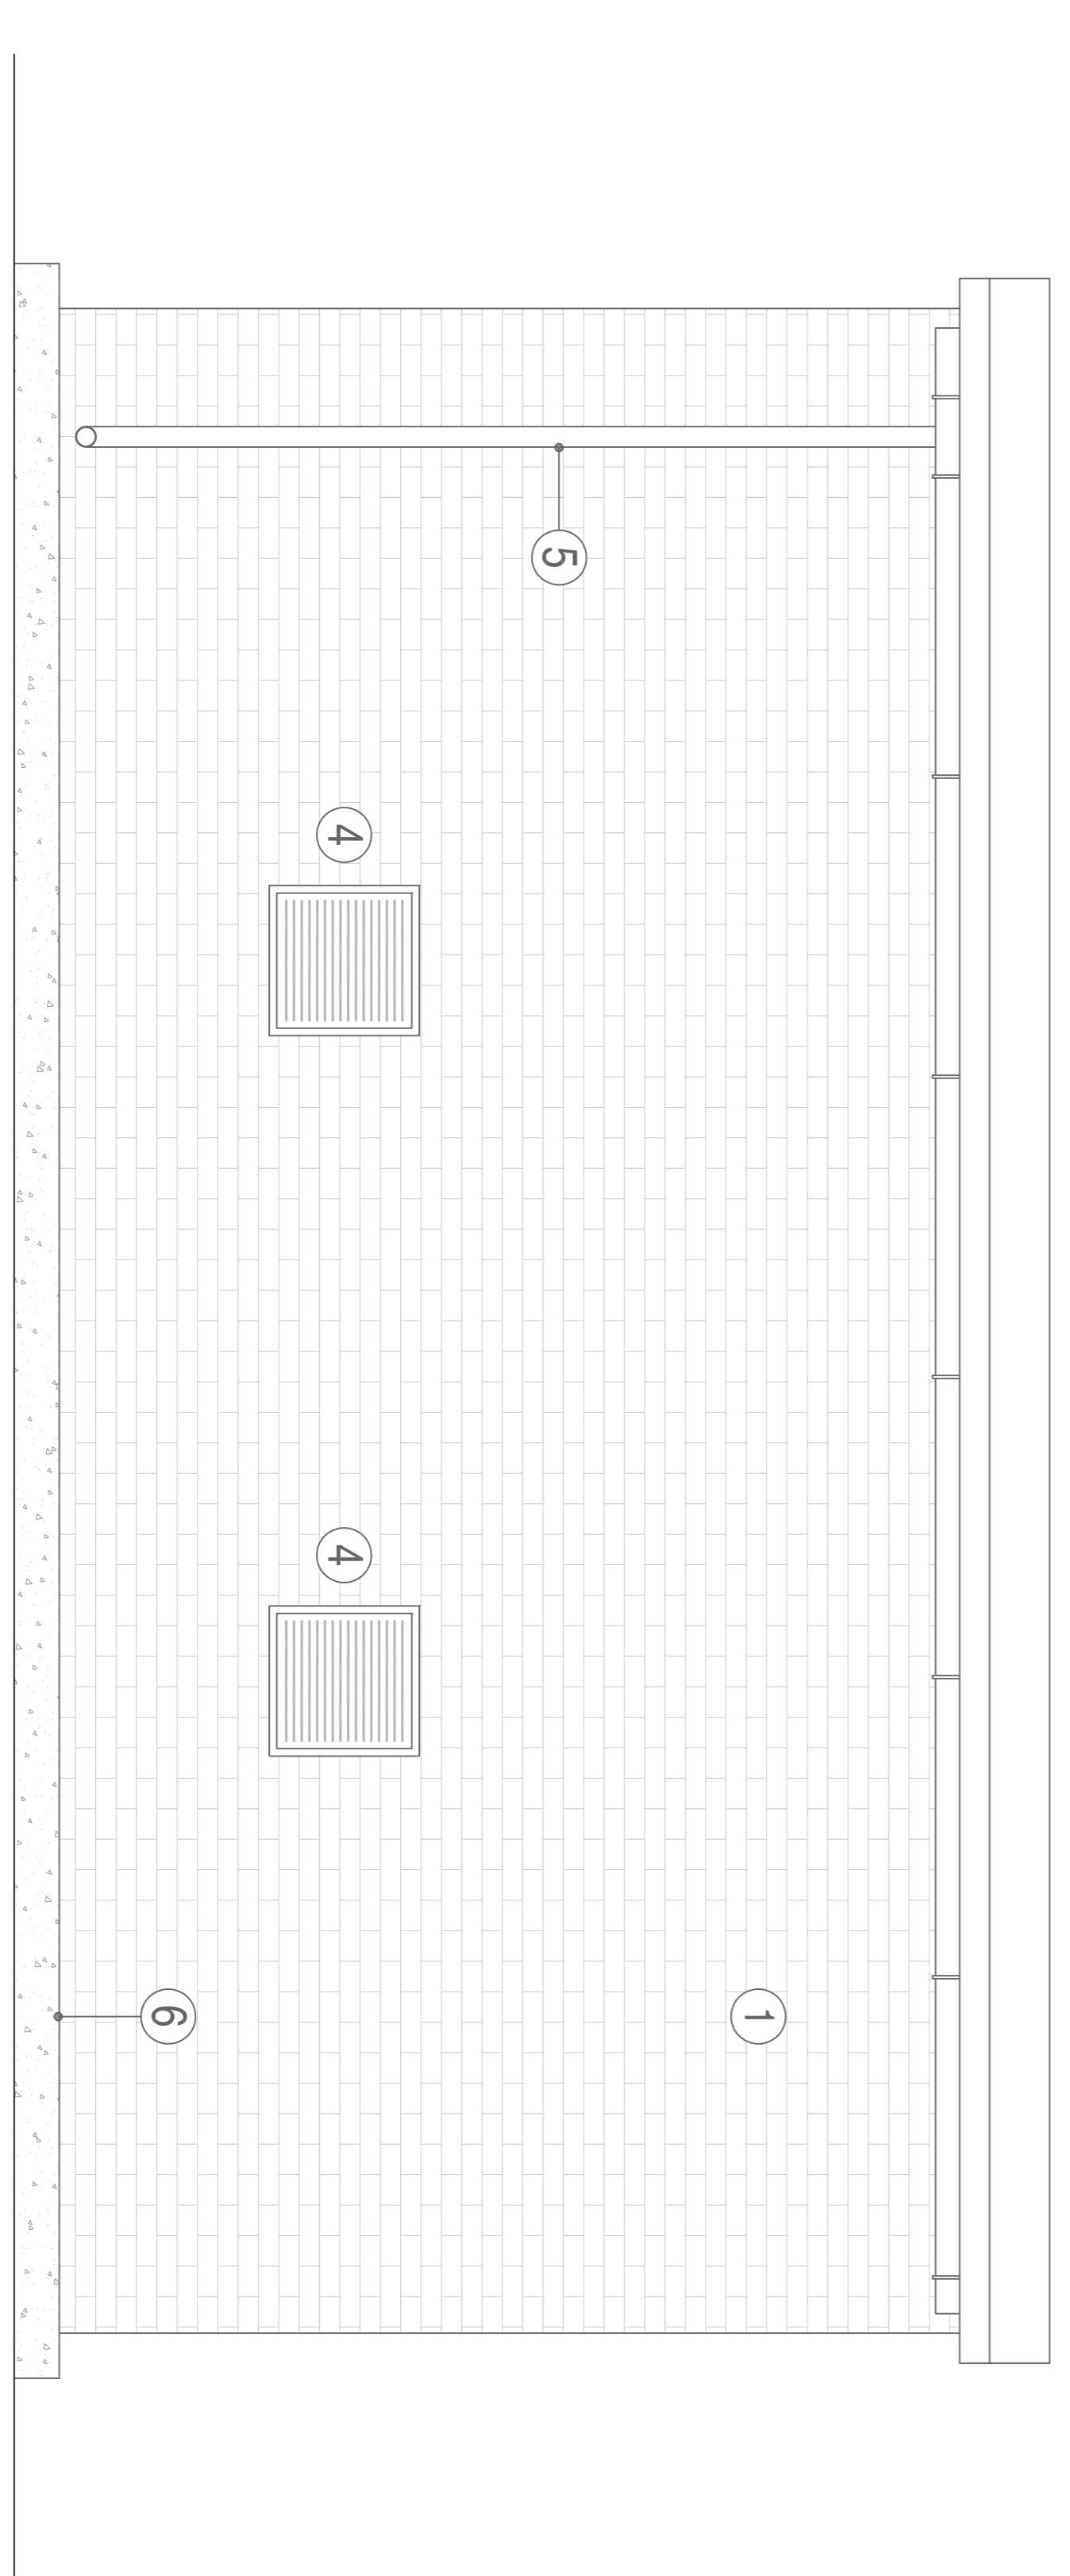

Proposed Transformer North Elevation
Scale 1:20

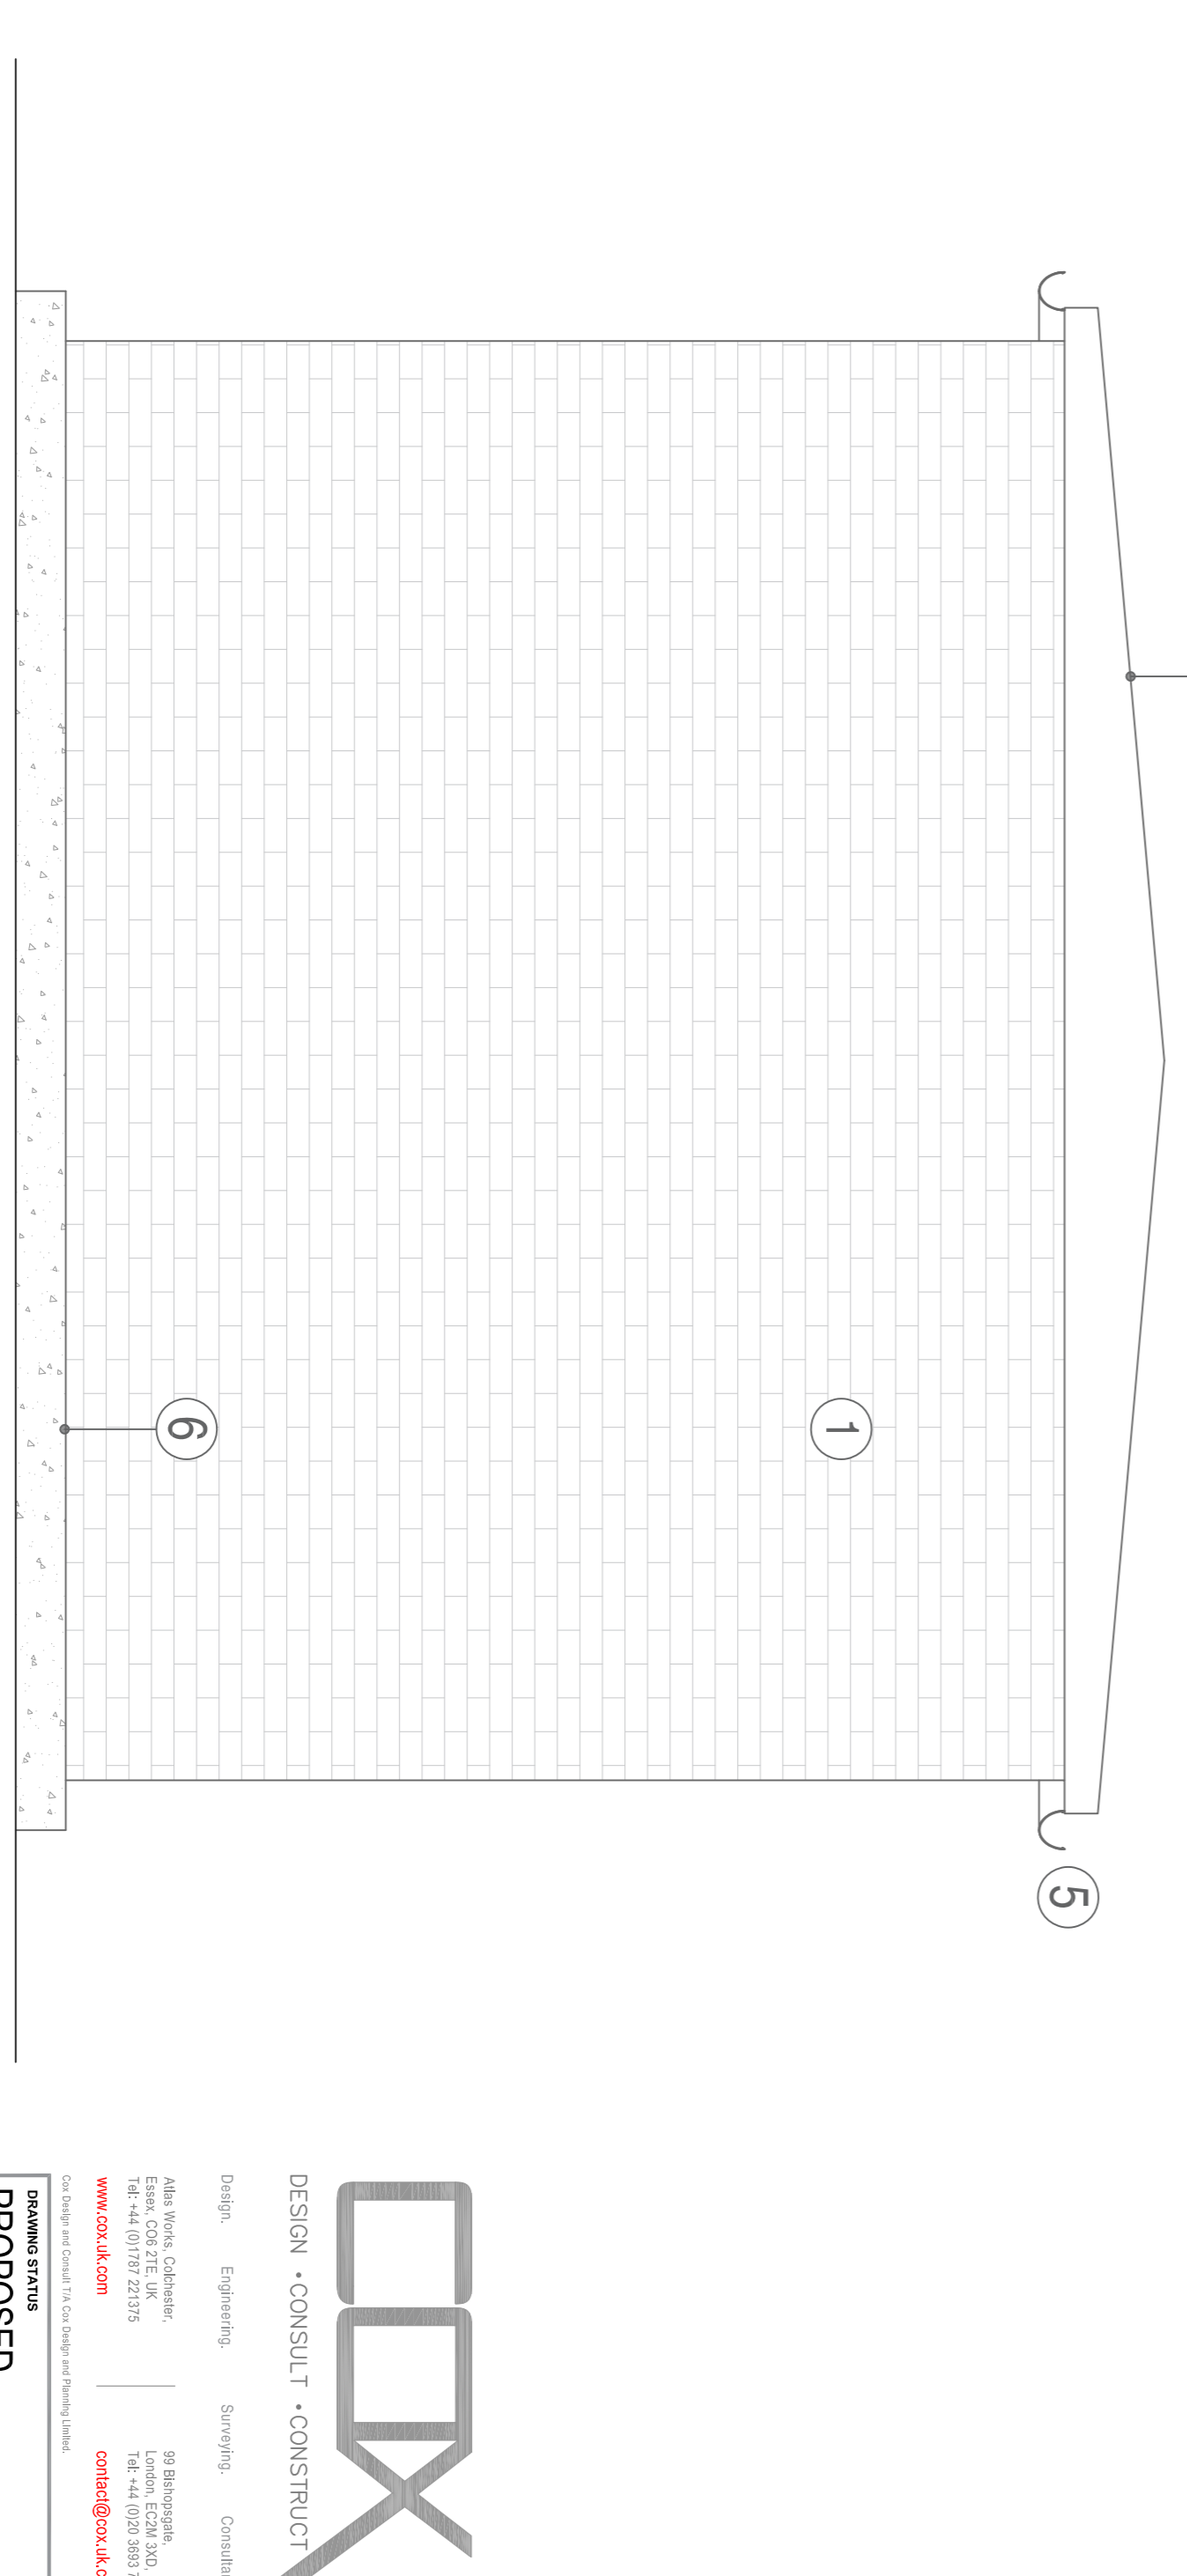

Proposed Transformer East Elevation
Scale 1:20

REV	DESCRIPTION	DATE	BY	CHK
A	FOR TENDER	12.10.2023	CB	
B				
C				
D				
E				
F				
G				
H				

REVISIONS

REVISIONS ARE TO BE MADE BY THE DESIGN AND DRAWING OFFICER

REVISIONS SHOULD BE MADE TO THE DRAWING AND NOT TO THE ORIGINAL WORK

APPROVED BY: CLIENT/ARCHITECT: DATE: DESIGN AND DRAWING OFFICER: DATE: REVISIONS AND COMMENTS SHOULD BE MADE TO THE DRAWING AND NOT TO THE ORIGINAL WORK.

APPROVED BY: DATE: DESIGN AND DRAWING OFFICER: DATE:

DO NOT SCALE FROM THIS DRAWING

WORK TO BE DONE TO VERIFY DIMENSIONS AND REPORT ANY DISCREPANCIES TO THE PROJECT MANAGER

DESIGN AND DRAWING OFFICER: DATE: REVISIONS AND COMMENTS SHOULD BE MADE TO THE DRAWING AND NOT TO THE ORIGINAL WORK.

APPROVED BY: DATE: DESIGN AND DRAWING OFFICER: DATE:

- 1 Proposed facing brickwork - Yellow, to match existing.
- 2 Proposed Sunray Doors, or similar, transformer door.
- 3 Proposed glass reinforced plastic pitched roof, in grey.
- 4 Proposed 500x500mm steel louvre, in grey.
- 5 Proposed UPVC gutter and downpipe, in black.
- 6 Proposed concrete upstand.

COOX
DESIGN • CONSULT • CONSTRUCT

Design, Engineering, Surveying, Consultancy

15th Floor, 100, The Quadrant, Glasgow, G1 0JF, Scotland, UK
Tel: +44 (0)117 213131
www.coox.co.uk

15th Floor, 100, The Quadrant, Glasgow, G1 0JF, Scotland, UK
Tel: +44 (0)20 3693 7358
contact@coox.co.uk

DRAWING STATUS
PROPOSED
DRAFT FOR TENDER

PROJECT TITLE
7890UG
DLG_GLASGOW
CBRE

DRAWING TITLE
PROPOSED_TRANSFORMER_ELEVATION

SCALE(S)	DRAWN	CB
1:20@A1	CHECKED	DOLG
	DATED	16/06/23

PROJECT No. 7890UG

DRAWING No. 7890UG_101_004_02

REV.	#

ISSUE: DRAFT TENDER ISSUE.