



Scale 1:50 at A2 Size

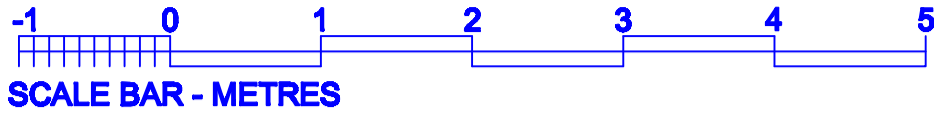


REPRODUCTION NOTICE
This drawing is the property of RAM DESIGN and must not be copied or passed to a third party, in whole or part, without prior written consent of RAM DESIGN.

- NOTES
- 1: This drawing is copyright © 2023
 - 2: All dimensions to be checked and confirmed on site.
 - 3: This drawing is not to be scaled.
 - 4: All work and materials to be in accordance with the current Building Regulations and to comply with all the relevant codes of practice and where applicable the current edition of the relevant British Standard.

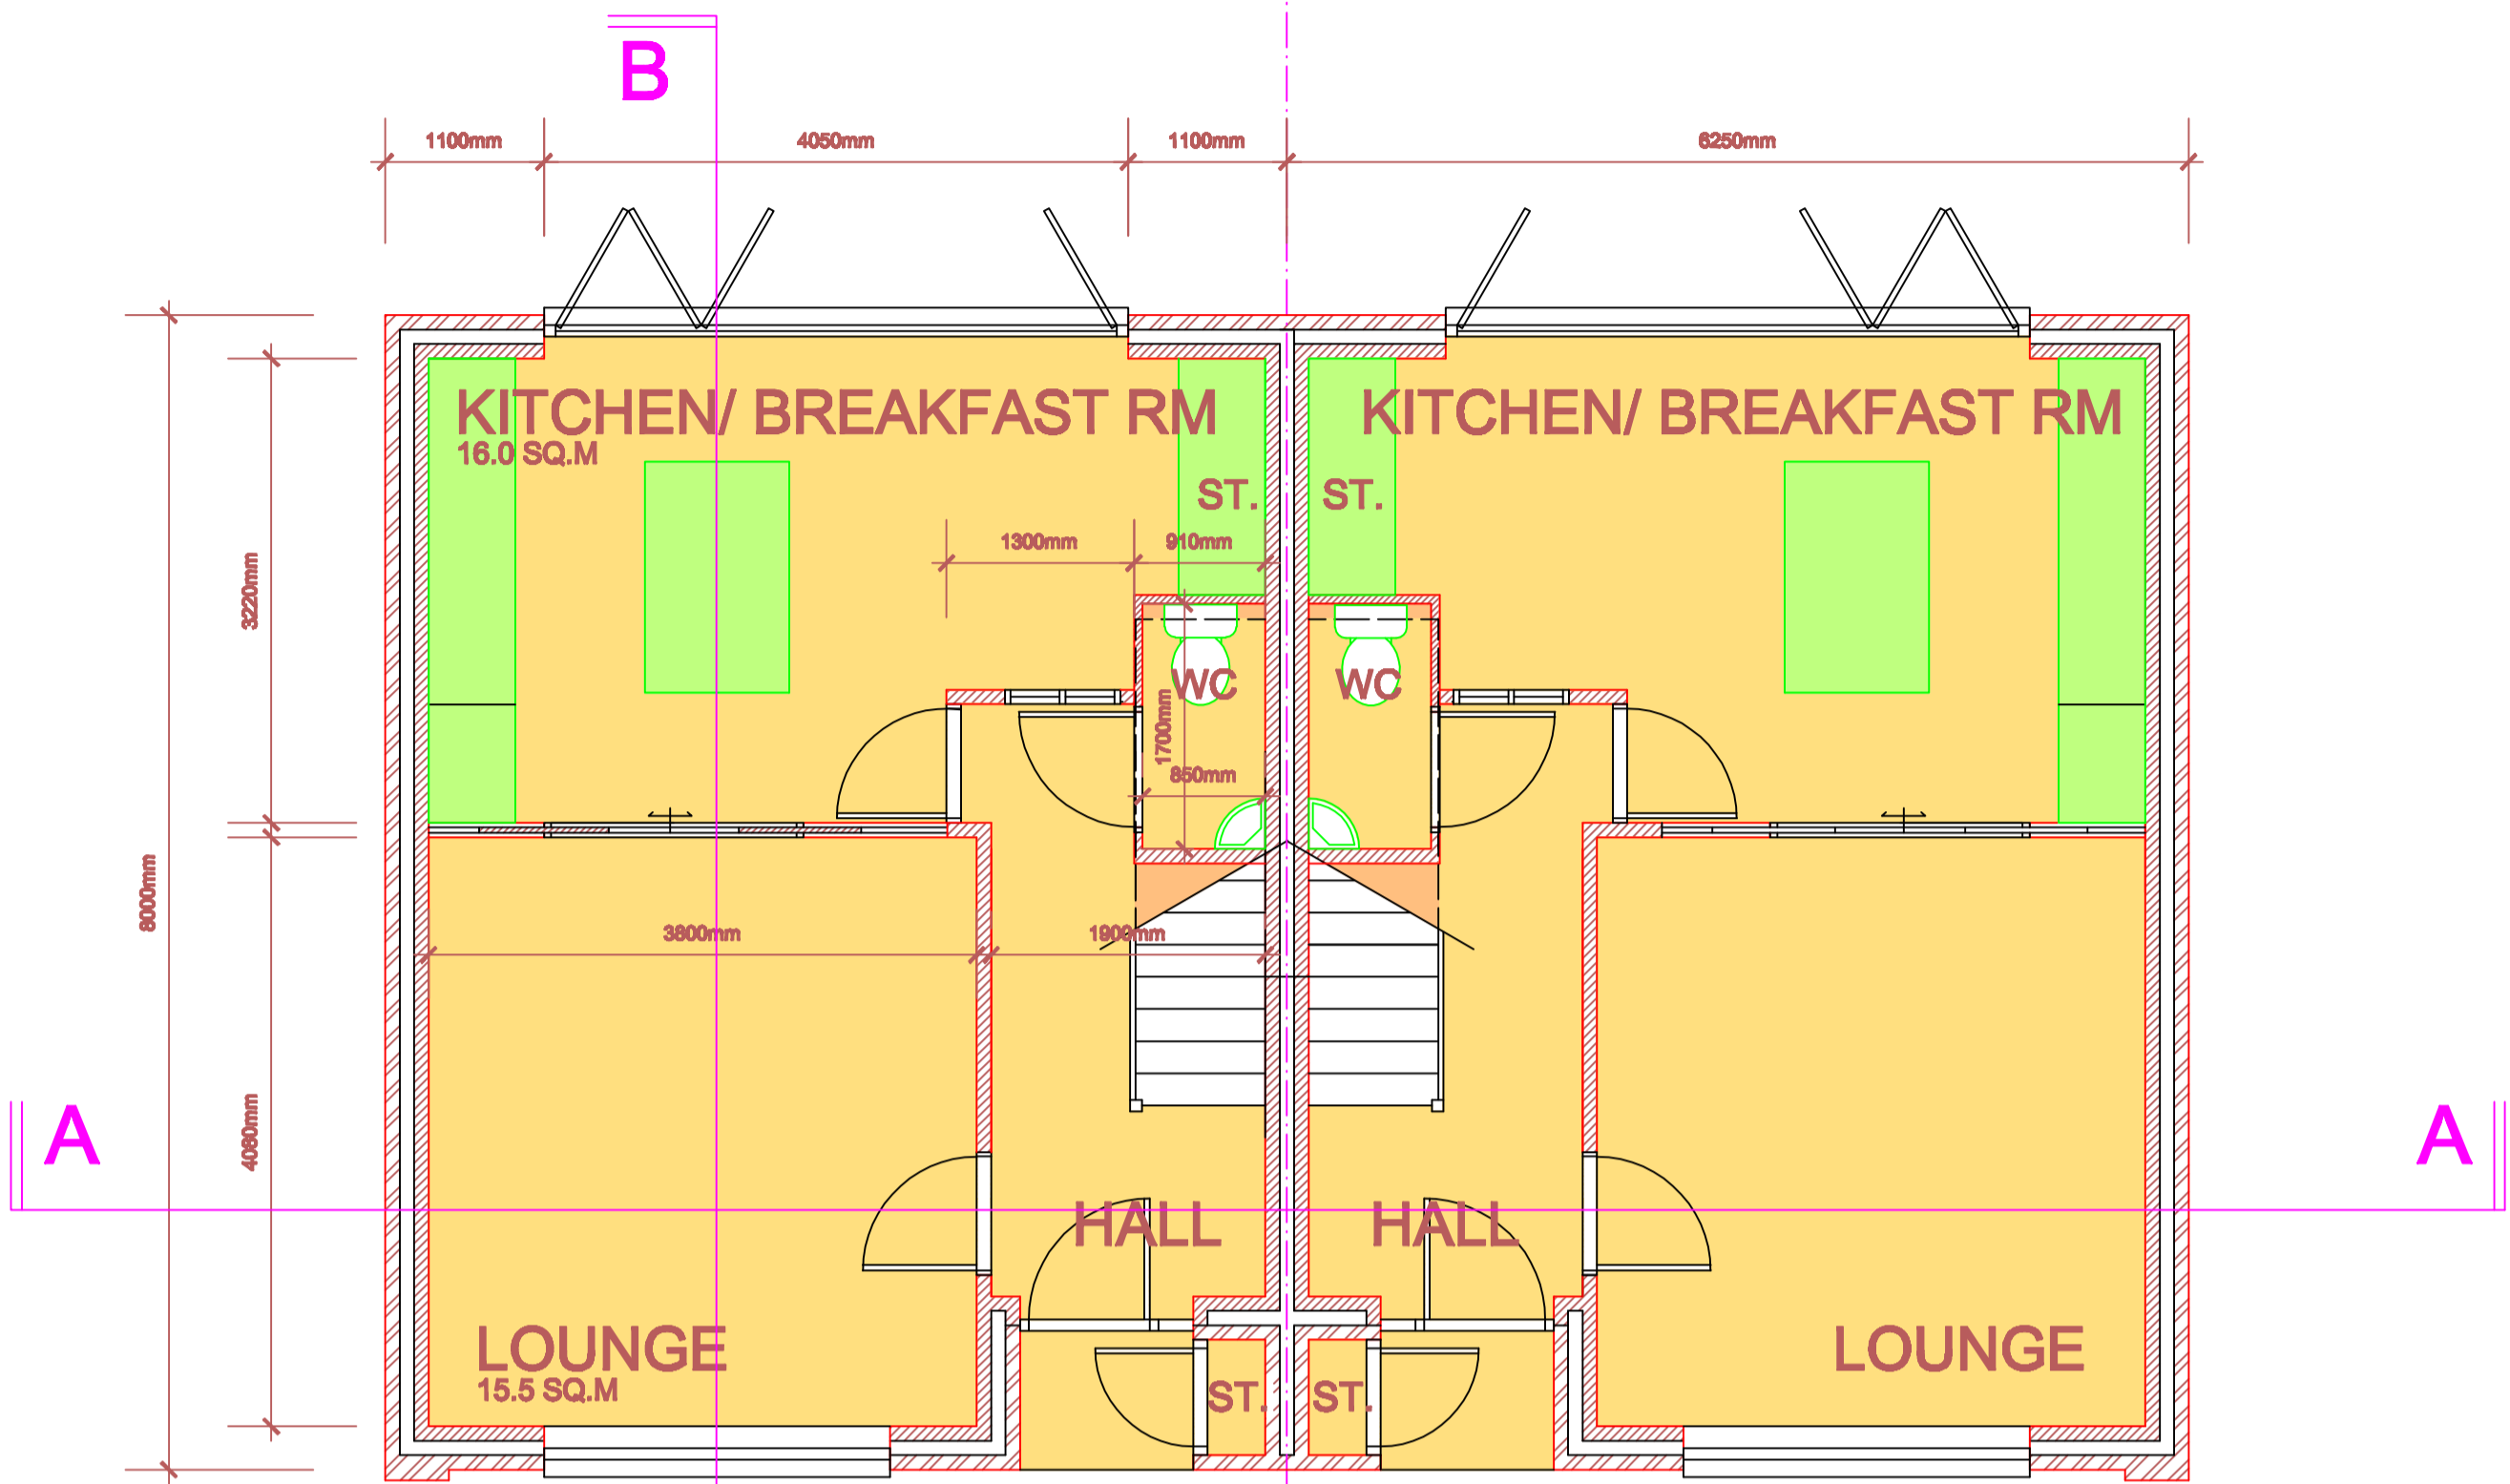

GROUND FLOOR PLAN

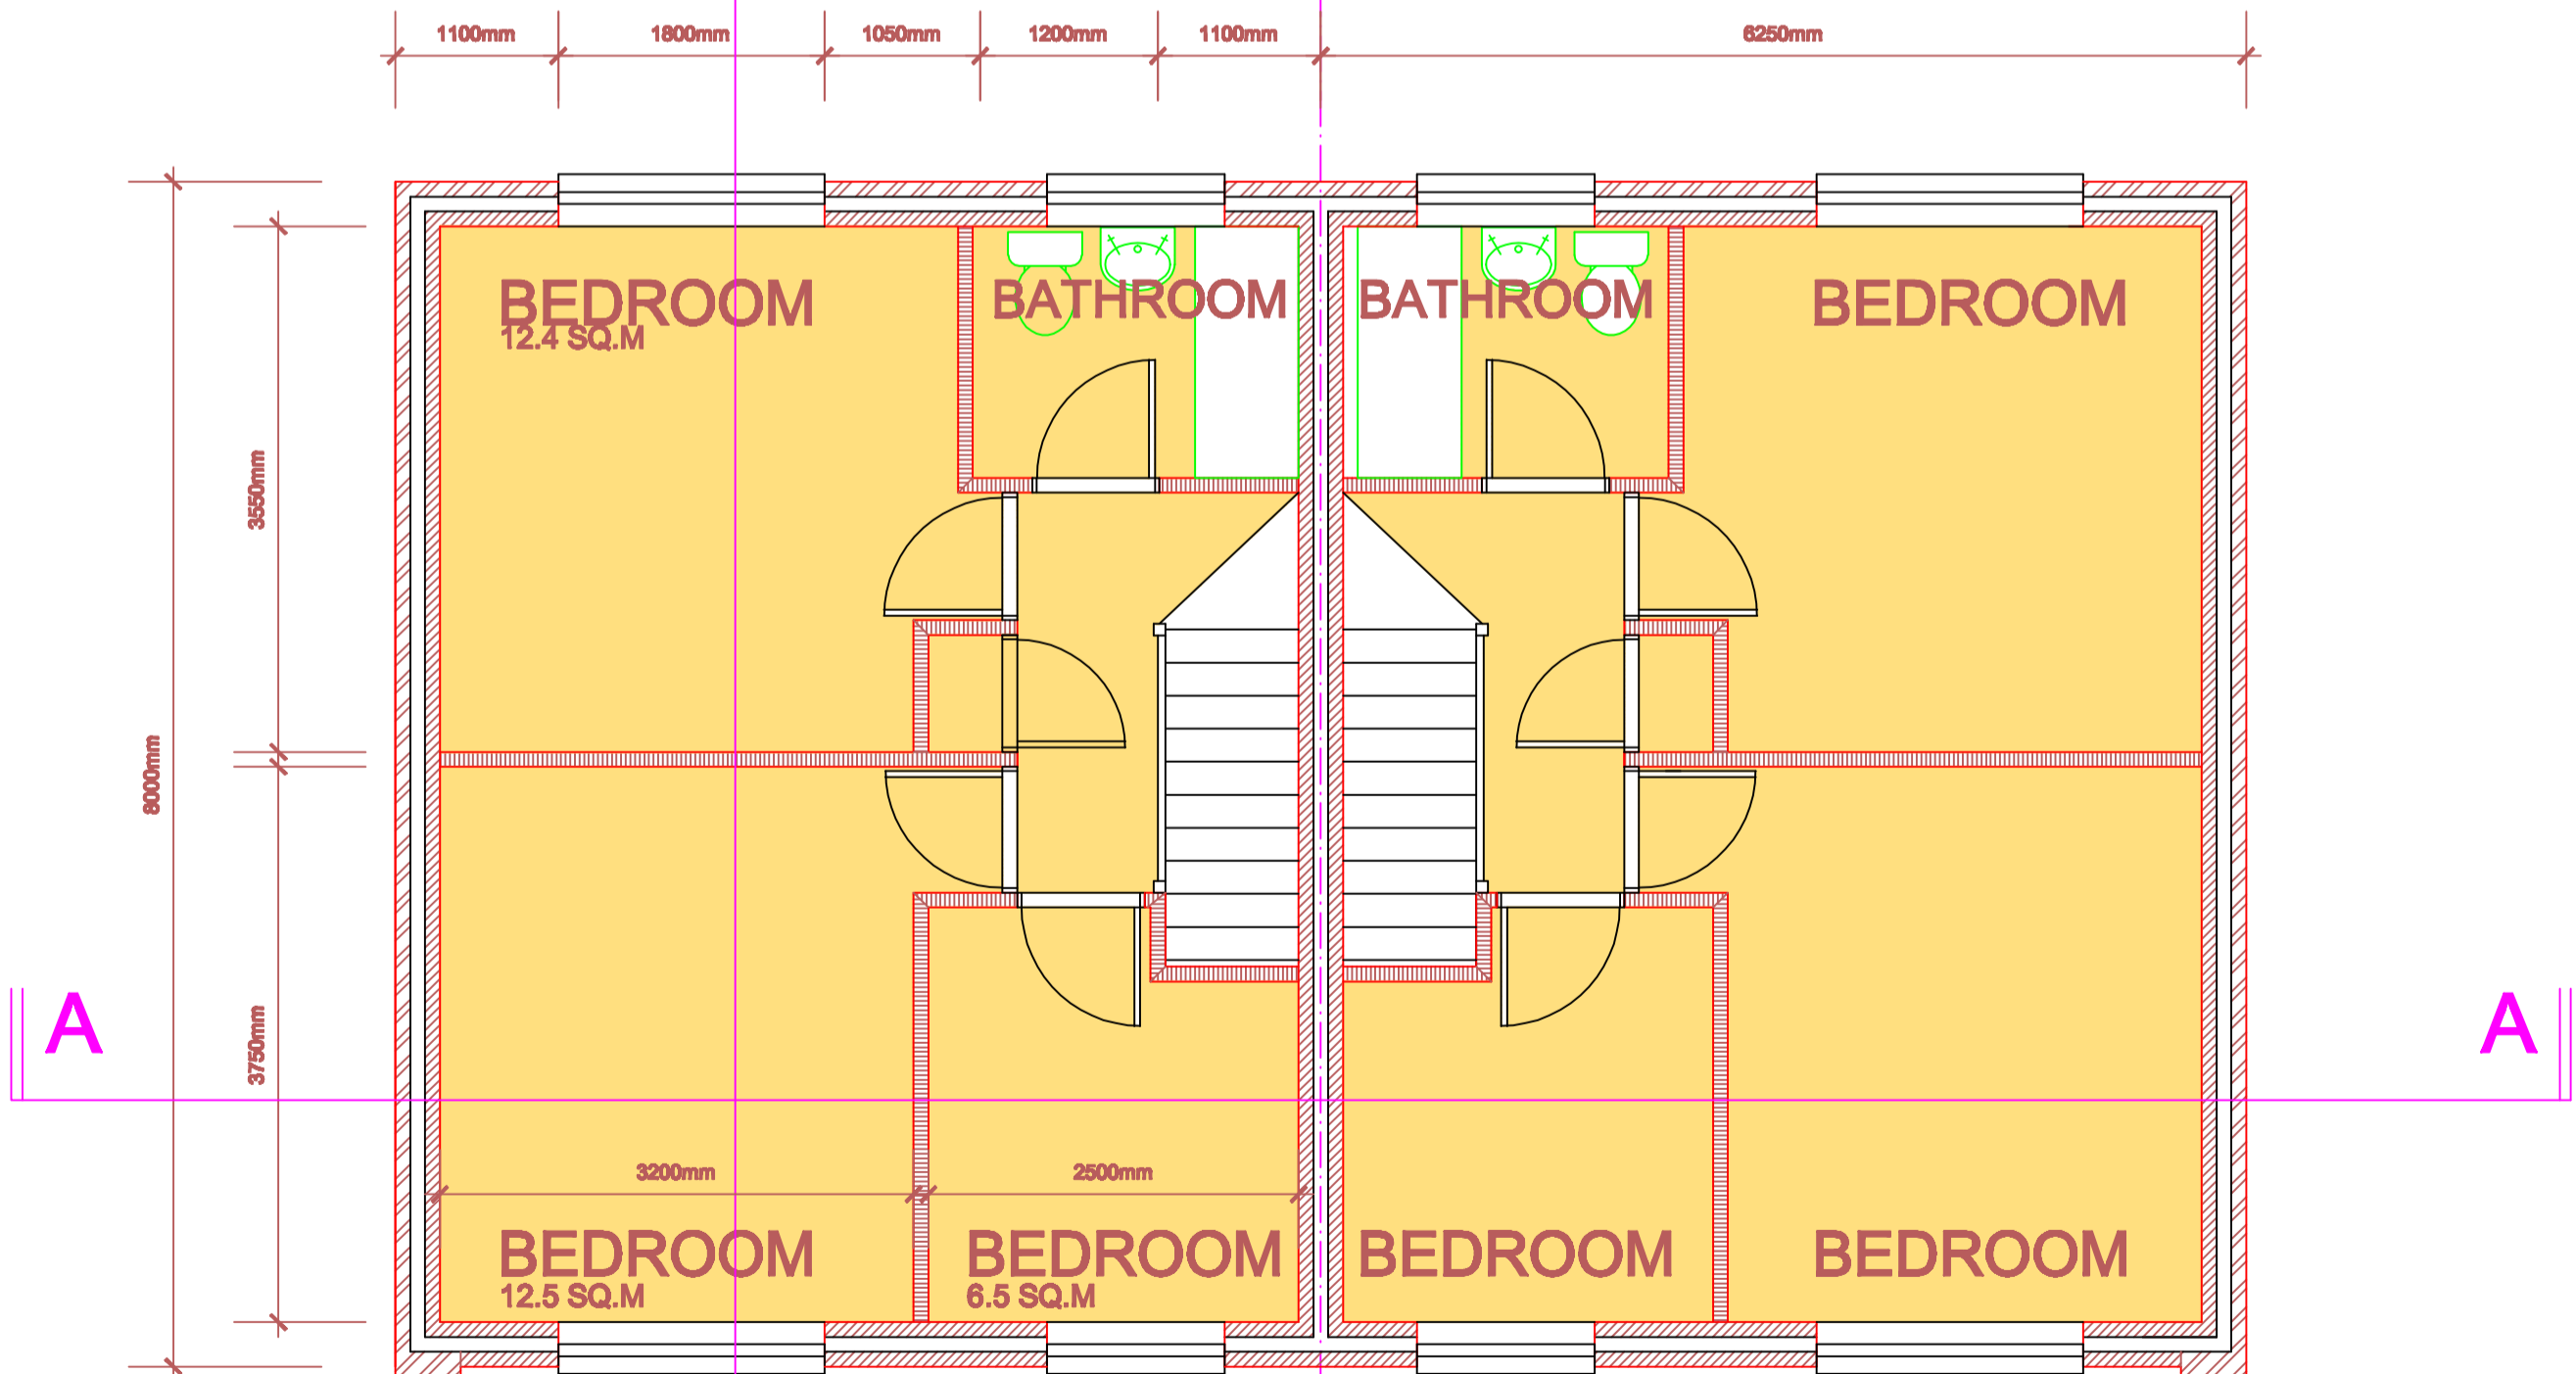

FIRST FLOOR PLAN

MOBBSBURY WAY,
STEVENAGE
PROPOSED PLANS

1:50
JULY 2023
THM0723.PL01