
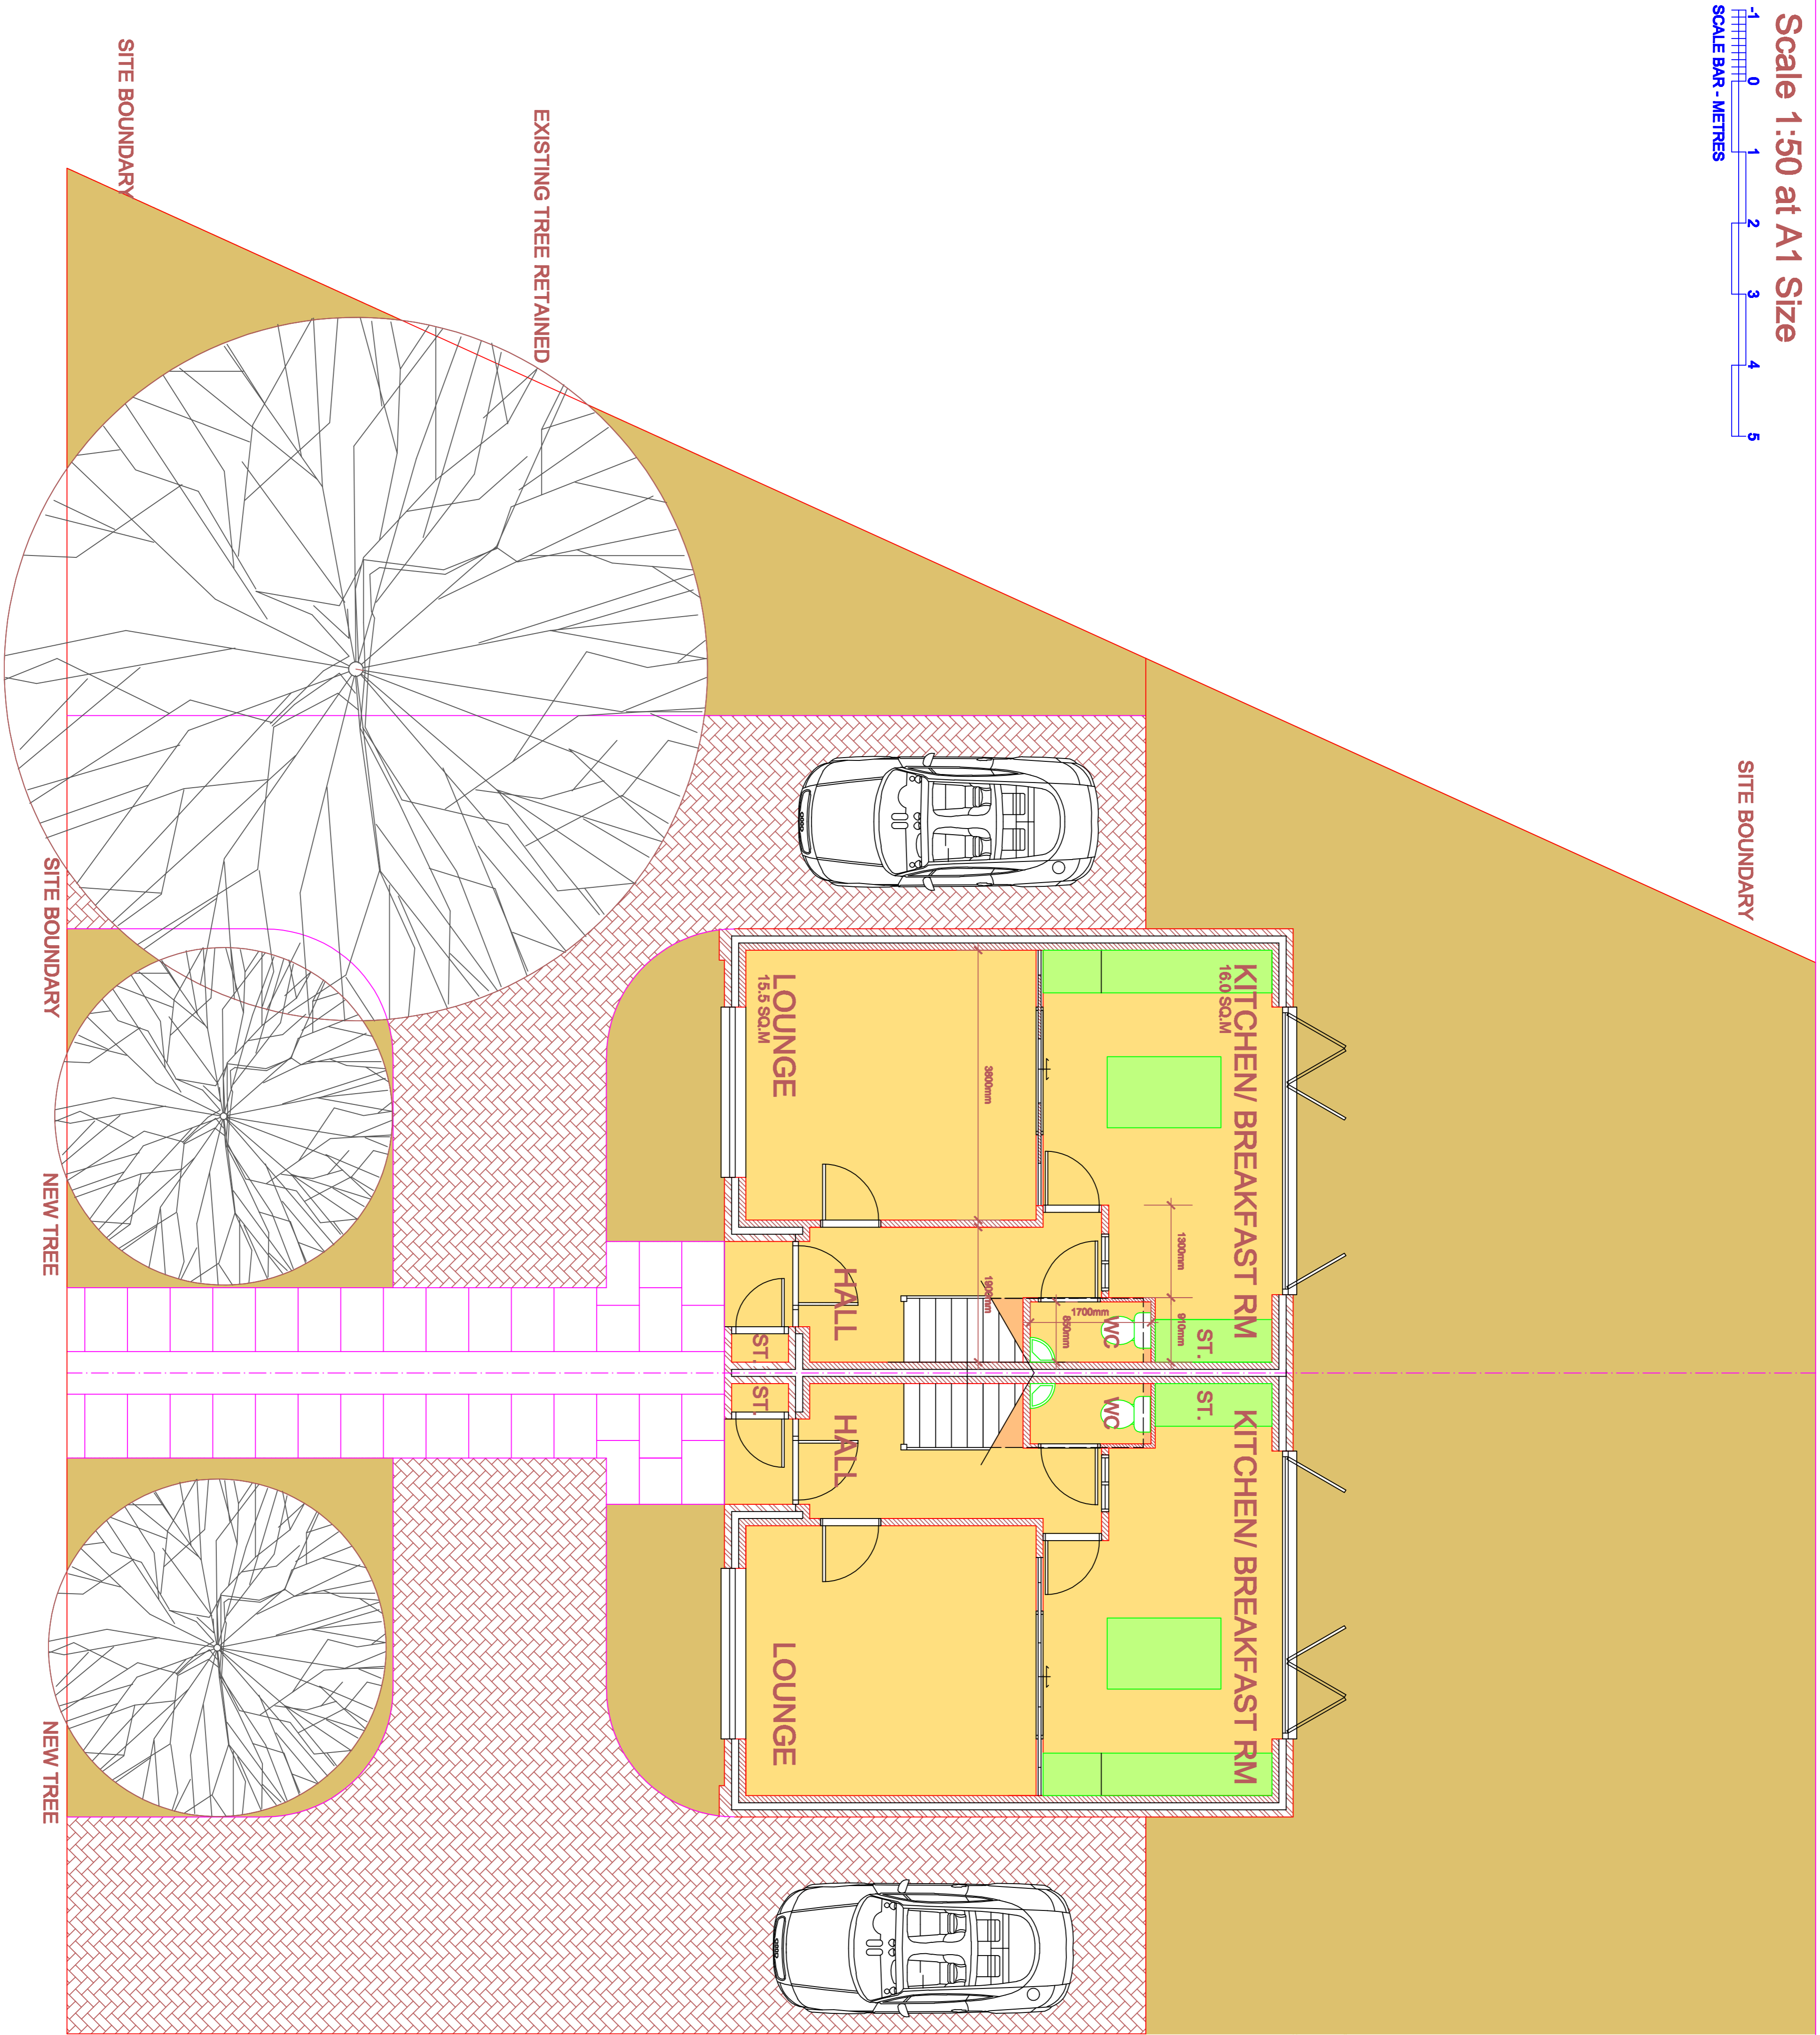


Scale 1:50 at A1 Size

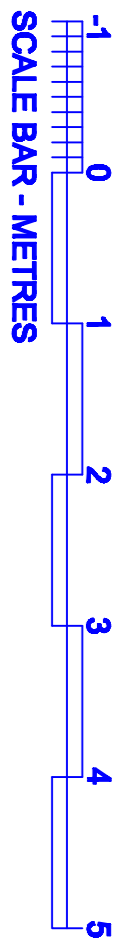

SITE BOUNDARY

PROVISIONAL PLAN
This drawing is the property of THM 0723.PL05 and shall not be copied or printed in whole or in part without the written consent of the author.
© 2023
1. The drawings are copyright of THM 0723.PL05
2. The drawings are not to be used for any other purpose without the written consent of the author.
3. The drawings are not to be used for any other purpose without the written consent of the author.
4. The drawings are not to be used for any other purpose without the written consent of the author.

SITE BOUNDARY

EXISTING TREE RETAINED

SITE BOUNDARY

NEW TREE

NEW TREE

SITE BOUNDARY

MOBBSBURY WAY,
STEVENAGE
PART SITE PLAN

THM0723.PL05
JUL, Y. 2023
1:50