


# LAND OFF MOBBSBURY WAY, STEVENAGE

## SITE PLAN SCALE 1:500 @ A3 SIZE

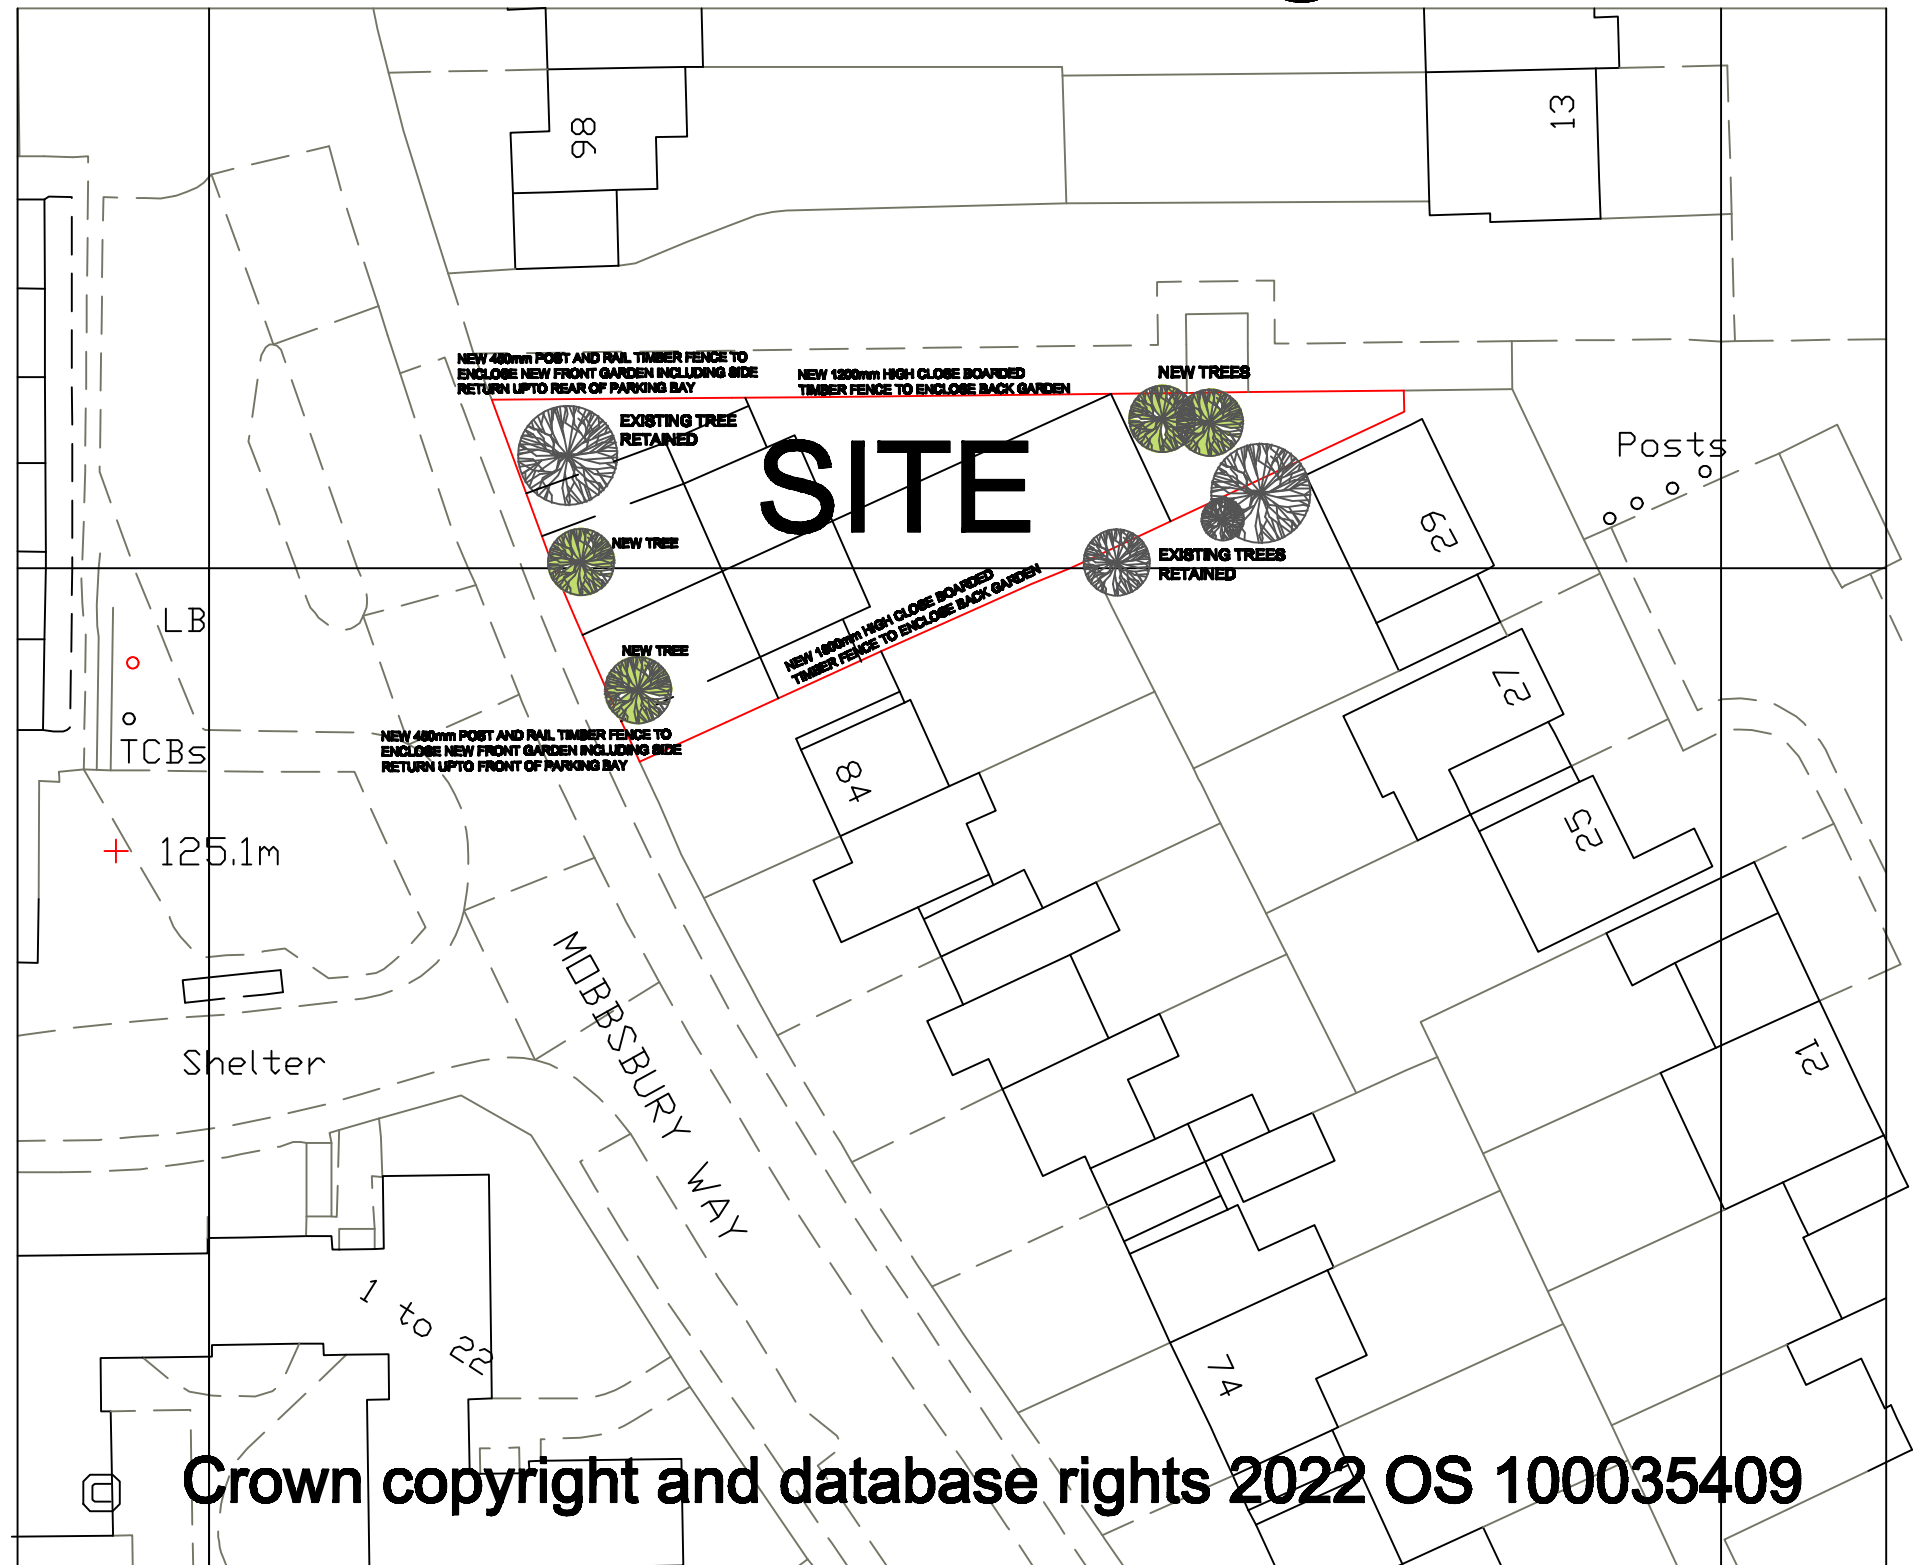

Crown copyright and database rights 2022 OS 100035409

