


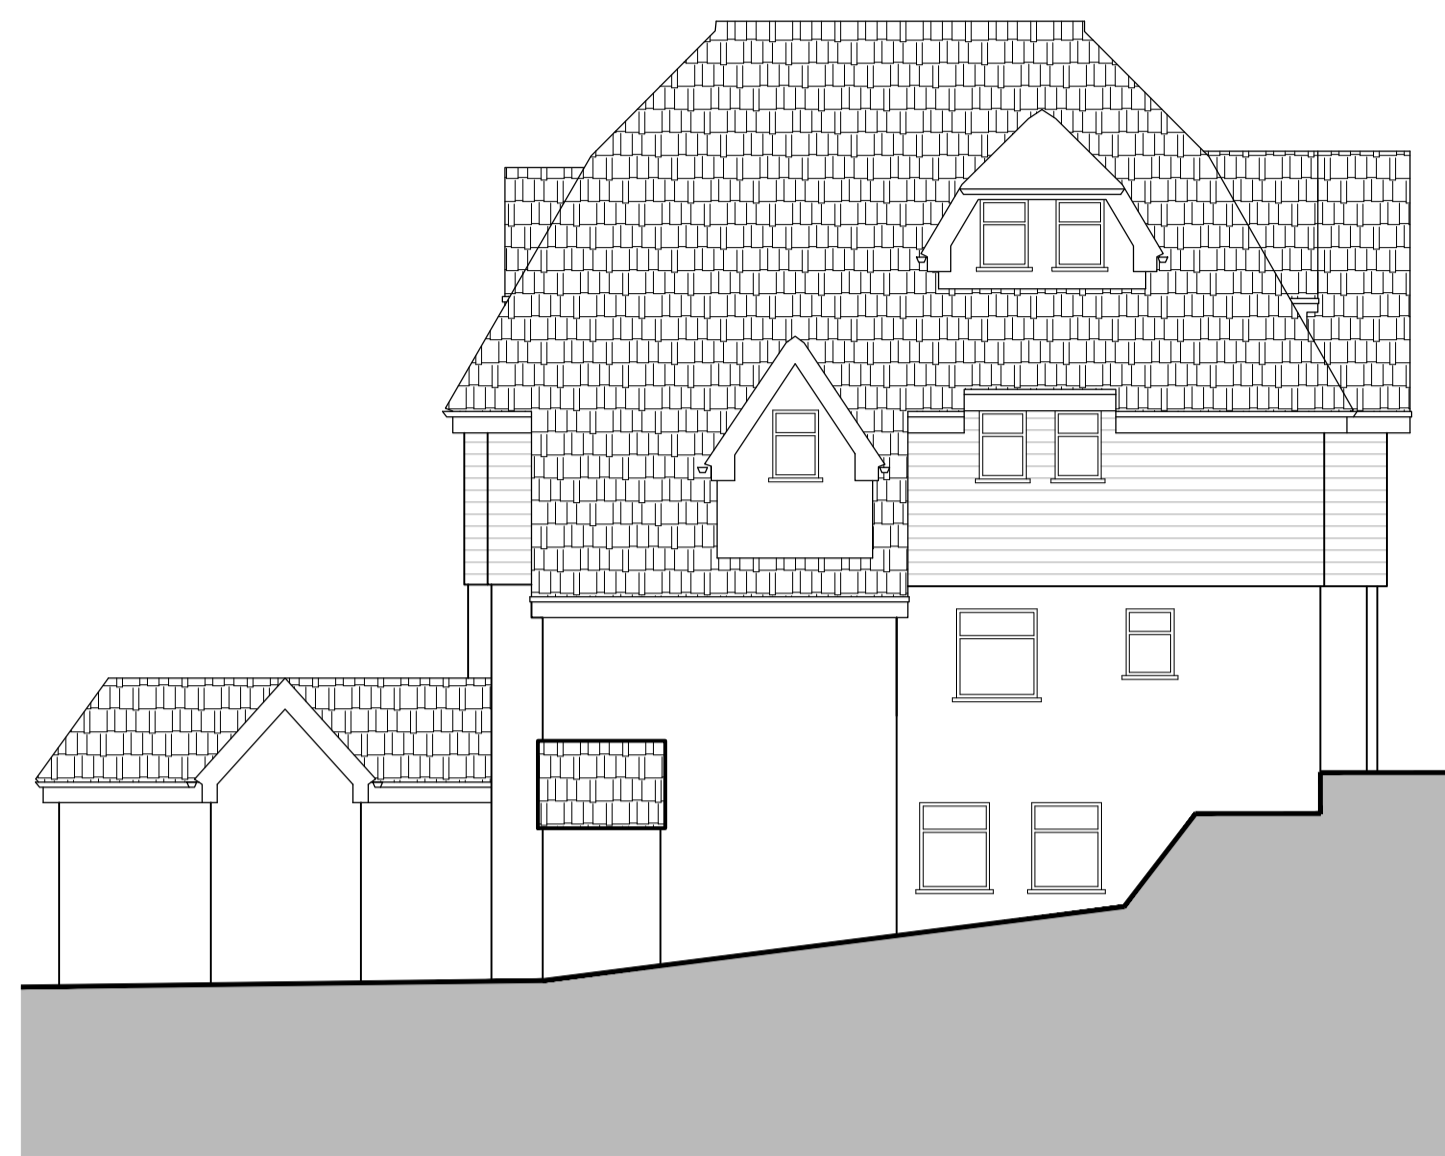

Existing East (front) Elevation  
1 : 100




Existing South (side) Elevation  
1 : 100




Existing West (rear) Elevation  
1 : 100




Existing North (side) Elevation  
1 : 100

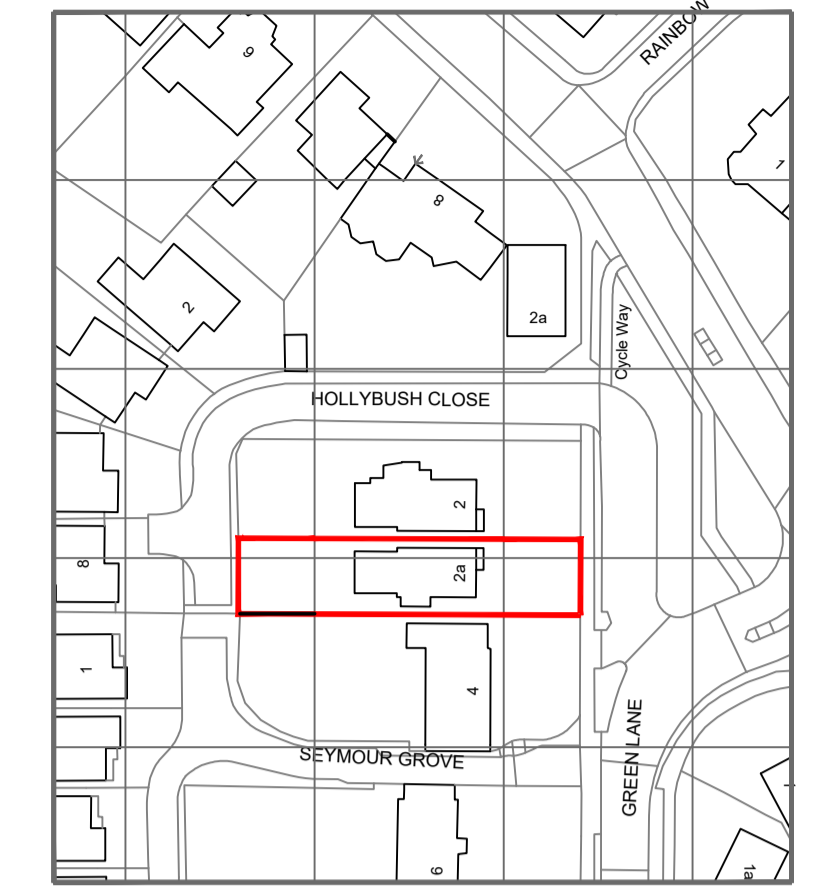


Location Plan  
1 : 100

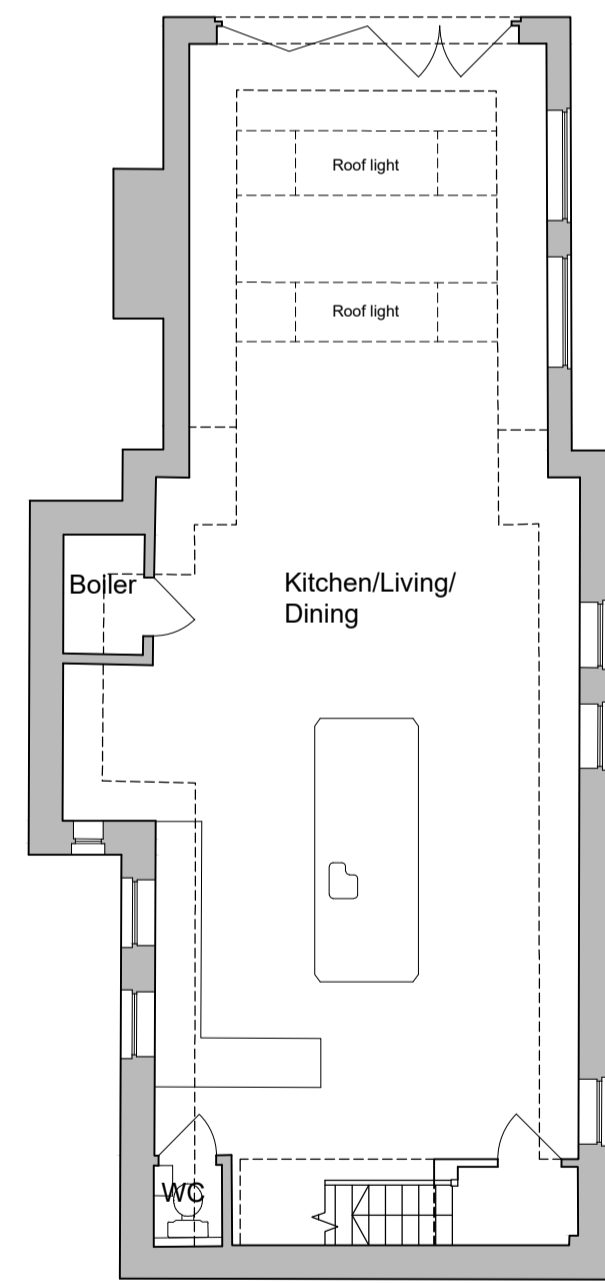


Existing Lower Ground Floor Plan  
1 : 100

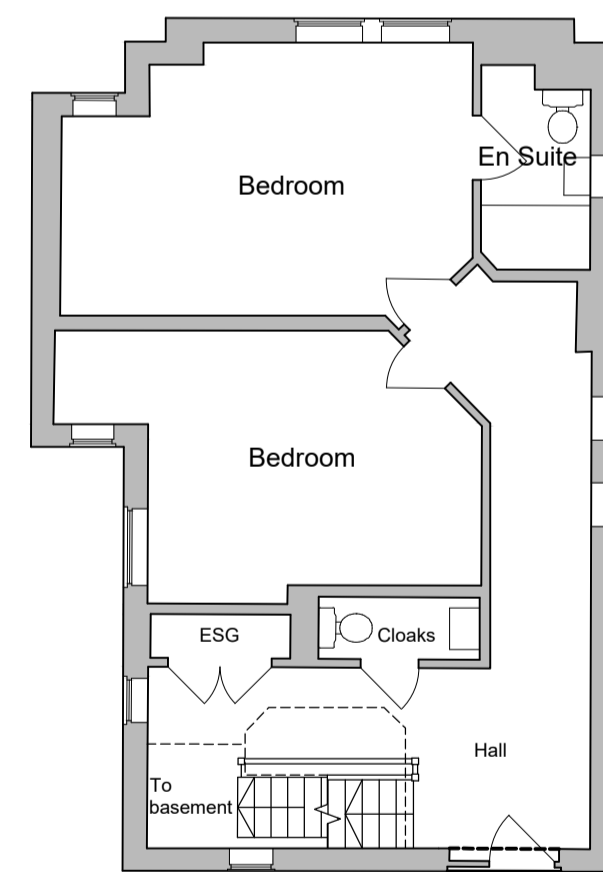


Existing Ground Floor Plan  
1 : 100

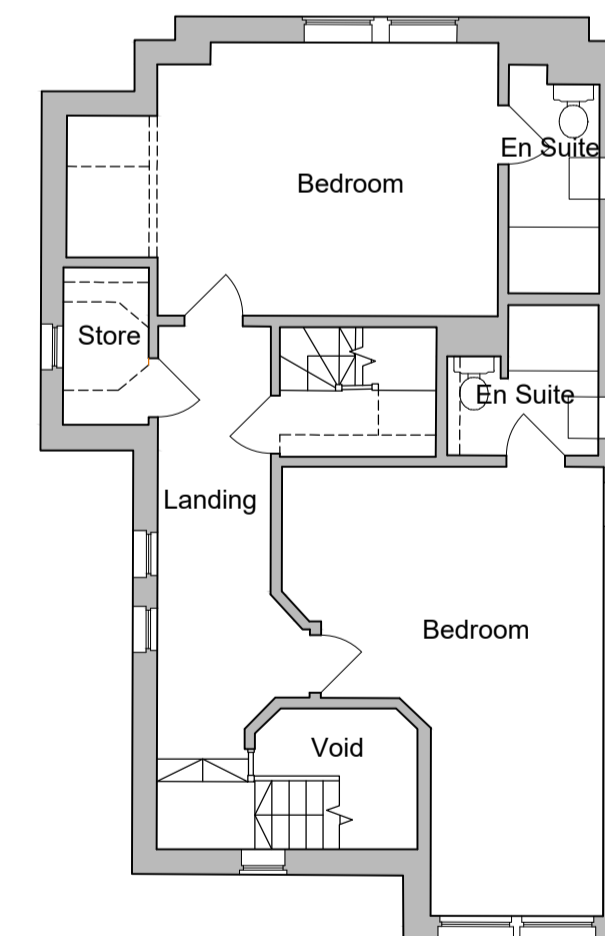

Existing First Floor Plan  
1 : 100

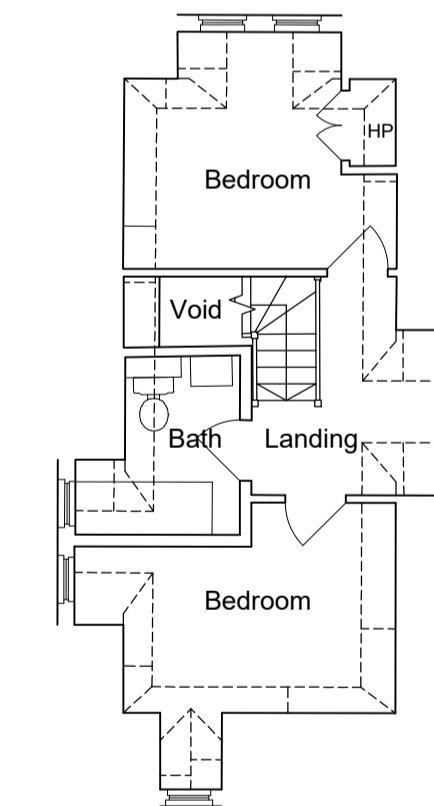

Existing Second Floor Plan  
1 : 100



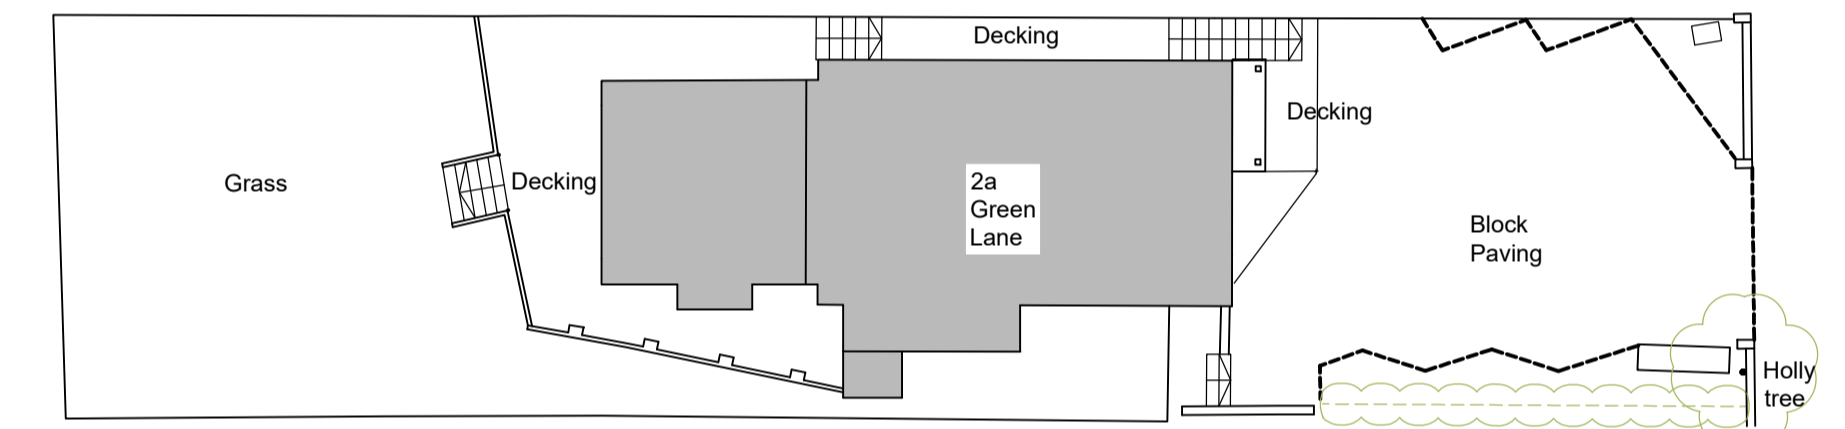


Block Plan  
1 : 200

**THIS DRAWING IS COPYRIGHT**

ALL WORKS TO BE IN ACCORDANCE WITH CURRENT BUILDING REGULATIONS AND CODES. CONTRACTORS AND SUBCONTRACTORS ARE RESPONSIBLE FOR ENSURING COMPLIANCE WITH BUILDING REGULATIONS WITHIN THEIR TRADE. WHERE THIS DRAWING IS OPEN TO PUBLIC INSPECTION PURSUANT TO A STATUTORY REQUIREMENT, OR IS A STATUTORY REGISTER, COPYING IS SUBJECT TO THE REQUIREMENTS OF SECTION 74 OF THE COPYRIGHT AND RELATED RIGHT ACT, 2000

REFER TO GA DRAWINGS INCLUDING FACADE STUDIES FOR LOCATIONS FOR DETAILS. REFER TO ARCHITECTURAL SPECIFICATION FOR DETAILED INFORMATION ON SYSTEMS. REFER TO STRUCTURAL ENGINEERS DRAWINGS AND SPECIFICATION. ALL DETAILS REPRESENT DESIGN INTENT AND ARE SUBJECT TO VERIFICATION FROM SPECIALISTS FOR RELEVANT PACKAGES WHERE APPLICABLE

   

rev date description drawn checked

STATUS <b>P1</b>	PURPOSE OF ISSUE <b>FOR INFORMATION</b>	<b>WHITE ARCHITECTURE LTD.</b> +44 (0)203 086 8529 info@white-architecture.co.uk
PROJECT <b>2a Green Lane, Watford, WD19 4NJ</b>		<b>WHITE ARCHITECTURE</b>
SCALE (@ A1) <b>As indicated</b>	PROJECT NUMBER <b>0983</b>	DRAWING TITLE <b>Existing Plans, Elevations and Location Plan</b>
DRAWN BY <b>TW</b>	CHECKED BY	DATE <b>08/21/23</b>
DRAWING NUMBER <b>GRLN-1-02-1-ZZZ-DR-WHITE-AR-1001</b>		REV