




Proposed East (front) Elevation  
1:100

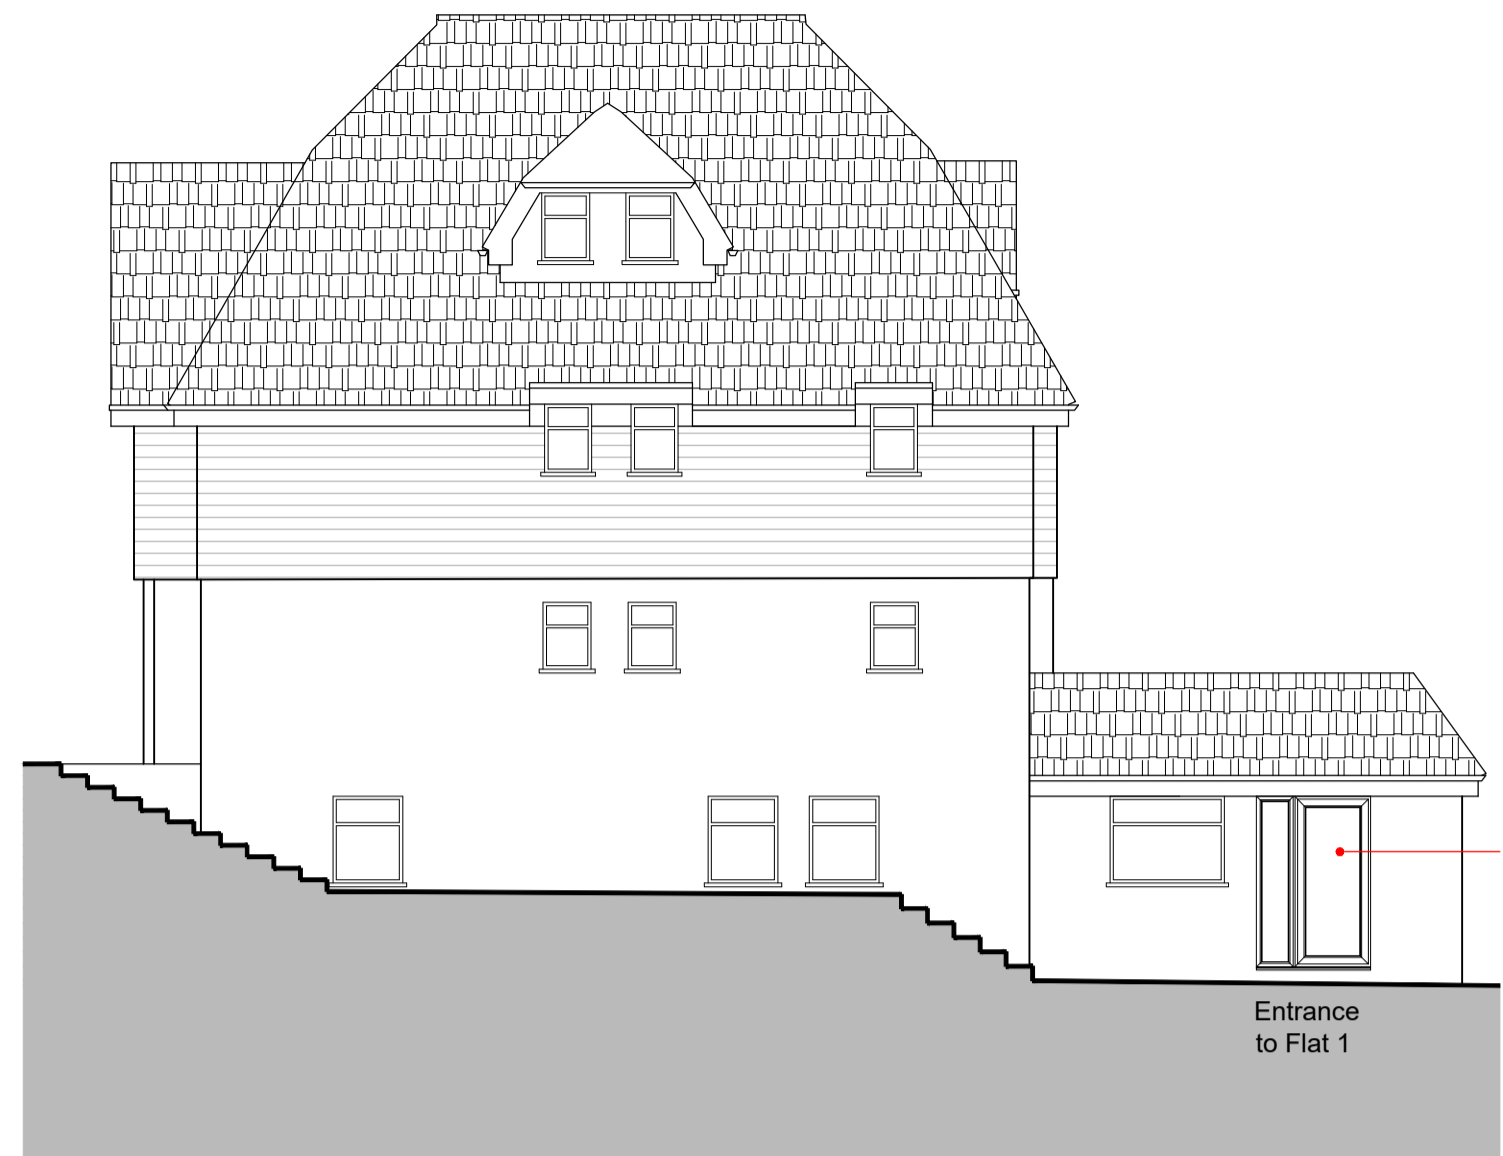


Proposed North (side) Elevation  
1:100

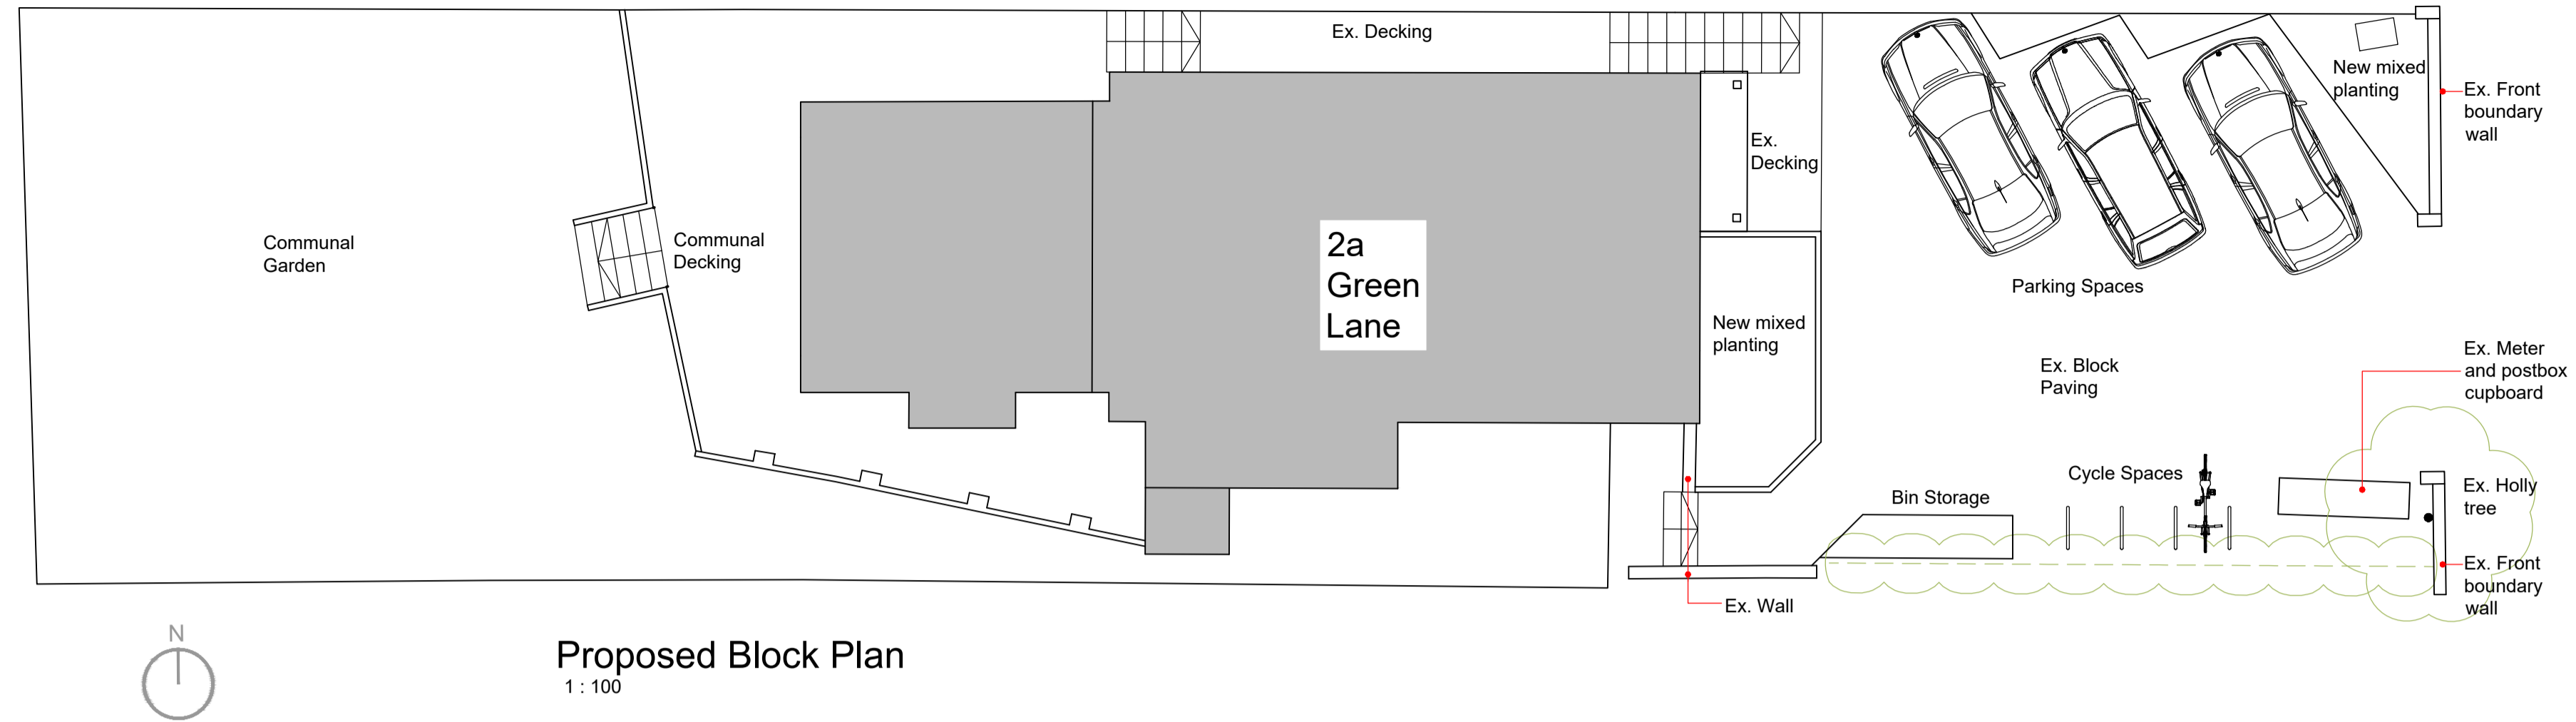


Proposed Block Plan  
1:100

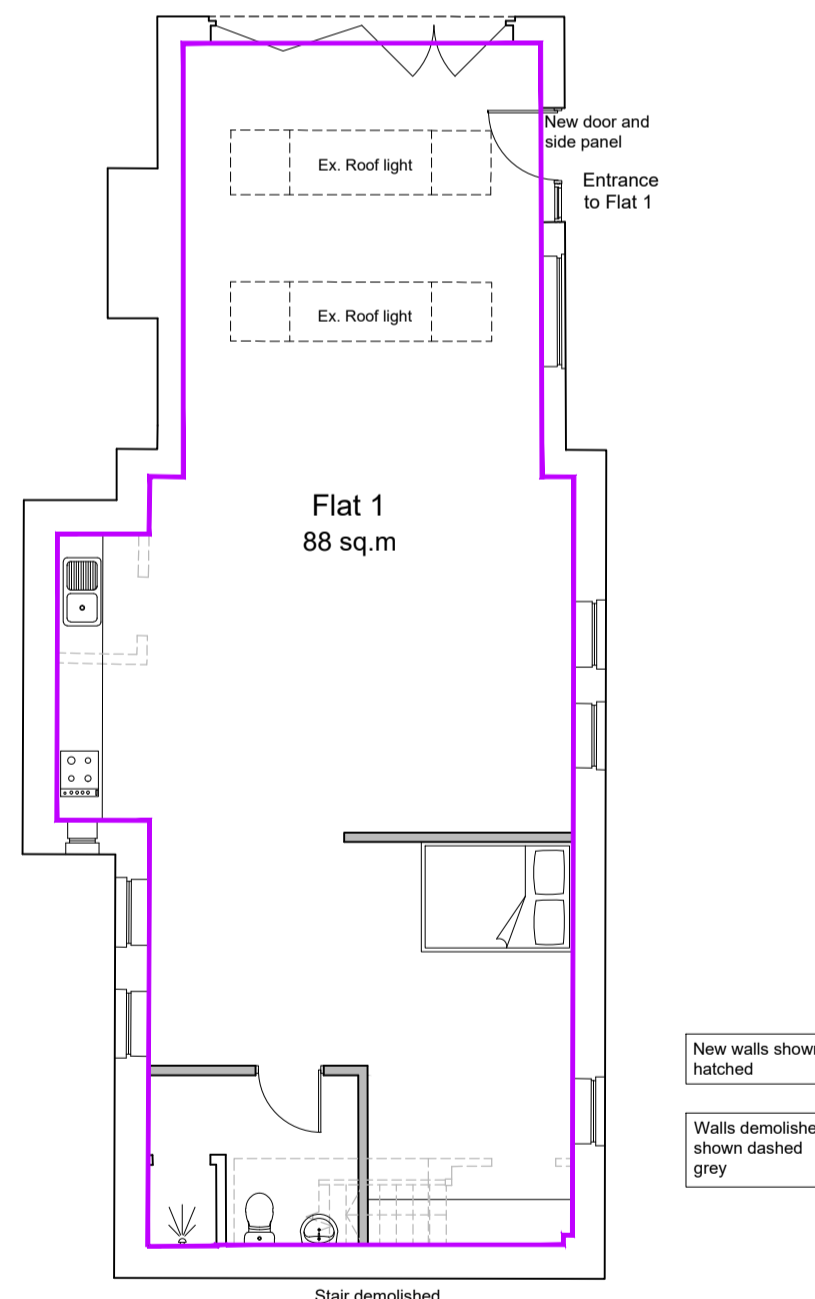


Proposed Lower Ground Floor Plan  
1:100

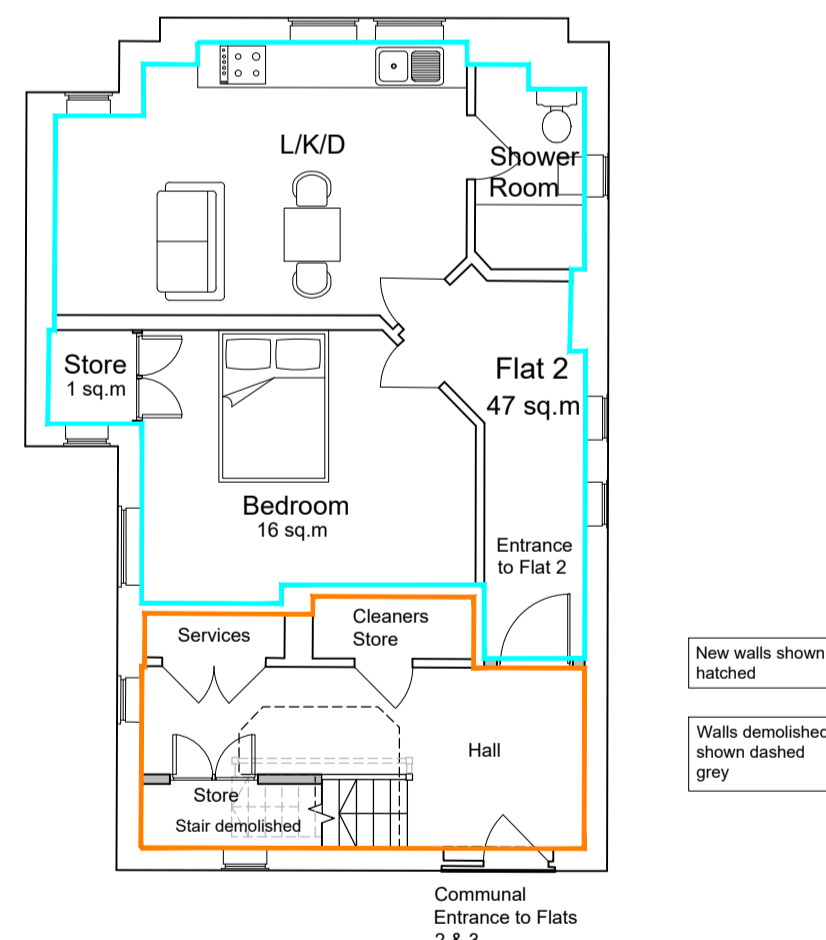

Proposed Ground Floor Plan  
1:100

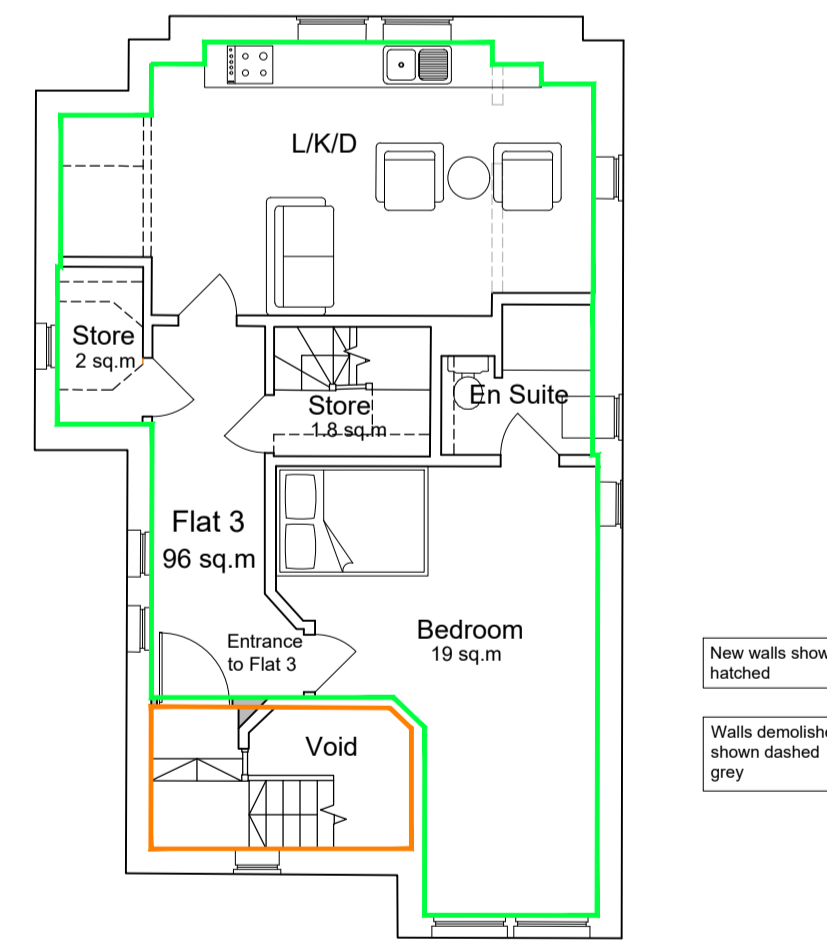

Proposed First Floor Plan  
1:100

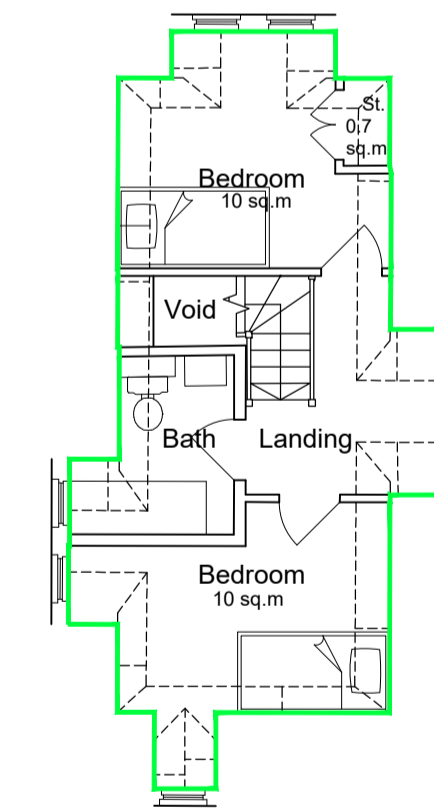


Proposed Second Floor Plan  
1:100

**THIS DRAWING IS COPYRIGHT**

ALL WORKS TO BE IN ACCORDANCE WITH CURRENT BUILDING REGULATIONS AND CODES. CONTRACTORS AND SUBCONTRACTORS ARE RESPONSIBLE FOR ENSURING COMPLIANCE WITH BUILDING REGULATIONS WITHIN THEIR TRADE. WHERE THIS DRAWING IS OPEN TO PUBLIC INSPECTION PURSUANT TO A STATUTORY REQUIREMENT, OR IS A STATUTORY REGISTER, COPYING IS SUBJECT TO THE REQUIREMENTS OF SECTION 74 OF THE COPYRIGHT AND RELATED RIGHT ACT, 2000

REFER TO GA DRAWINGS INCLUDING FACADE STUDIES FOR LOCATIONS FOR DETAILS. REFER TO ARCHITECTURAL SPECIFICATION FOR DETAILED INFORMATION ON SYSTEMS. REFER TO STRUCTURAL ENGINEERS DRAWINGS AND SPECIFICATION ALL DETAILS REPRESENT DESIGN INTENT AND ARE SUBJECT TO VERIFICATION FROM SPECIALISTS FOR RELEVANT PACKAGES WHERE APPLICABLE

 

- 1 Bedroom 2 Person Studio Flat
- 1 Bedroom 1 Person Flat
- 3 Bedroom 4 Person Duplex Flat
- Communal Space

A 20.09.23 Elevations and block plan added  
rev date description TW drawn checked

STATUS <b>P1</b>	PURPOSE OF ISSUE <b>FOR PLANNING</b>	<b>WHITE ARCHITECTURE LTD.</b> +44 (0)203 086 8529 info@white-architecture.co.uk	<b>WHITE ARCHITECTURE</b>
PROJECT 2a Green Lane, Watford, WD19 4NJ			
DRAWING TITLE Proposed Floor Plans, Elevations and Block Plan			
SCALE (@ A1) 1:100	PROJECT NUMBER 0983		
DRAWN BY TW	CHECKED BY	DATE 08/21/23	DRAWING NUMBER GRLN-1-02-1-ZZZ-DR-WHITE-AR-PL10
			REV A