




proposed rear elevation

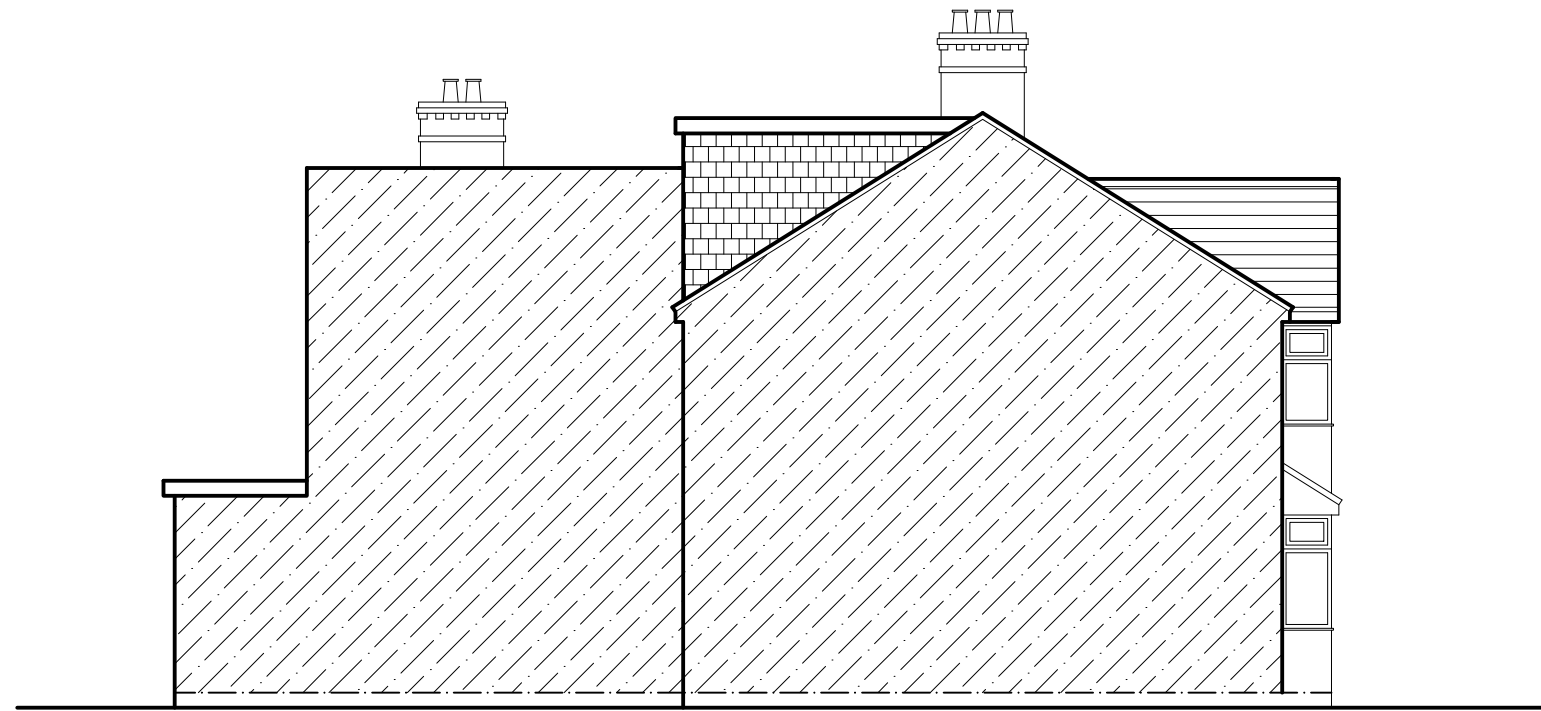

unchanged side elevation

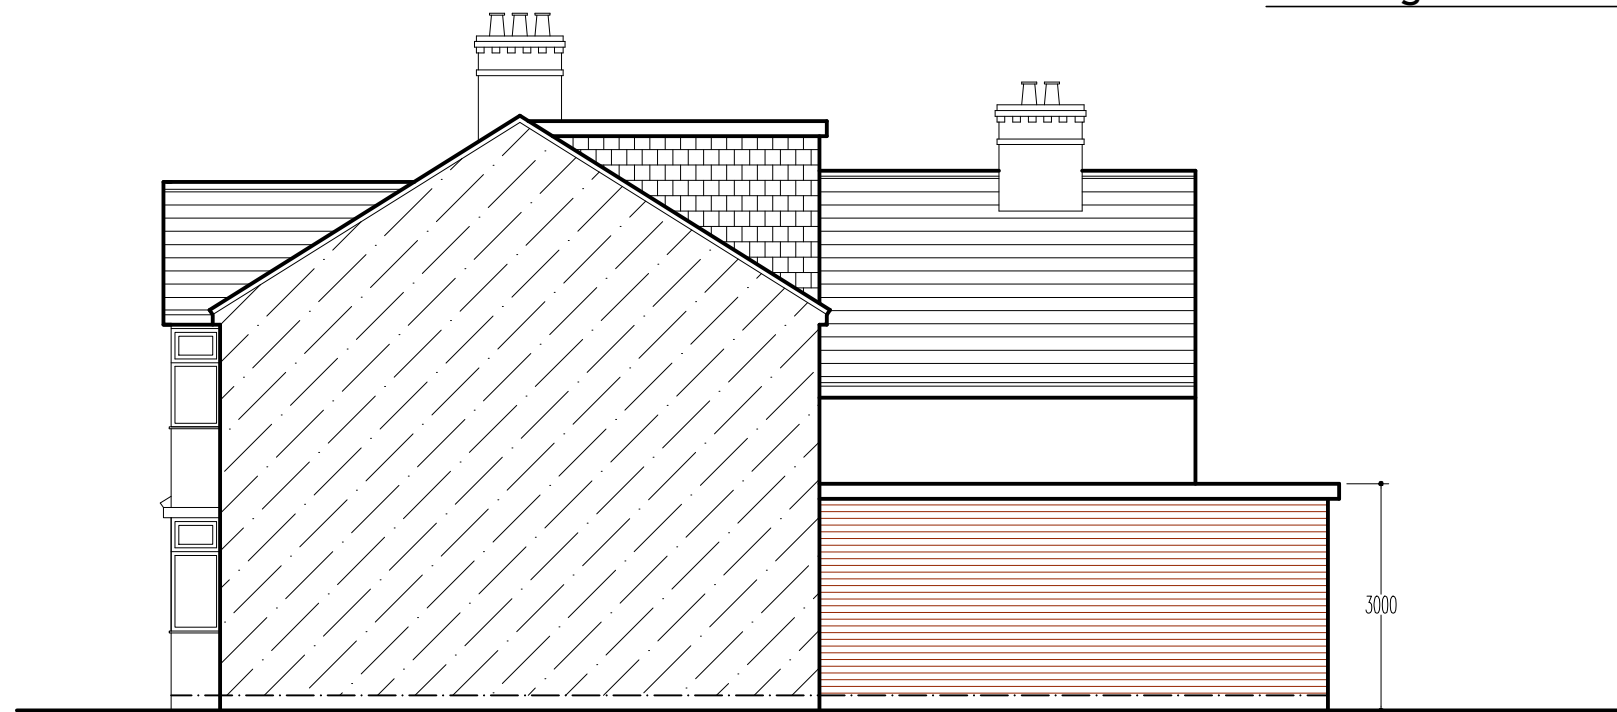

proposed side elevation

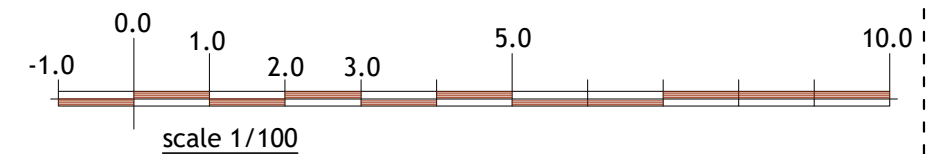

PLAN & BUILD LTD.



PH: 07816611144

shamshadali@hotmail.co.uk

23 BRACKENDALE GROVE, LUTON, LU3 2LT

ADDRESS: 99 DURBAN RD EAST, WD18 7DT

TITLE: PROPOSED ELEVATIONS

PROJECT: SINGLE STOREY REAR EXTENSION

DATE

13/10/2023

DWG NO.

03/04

DRAWN BY

SCALE

1:100

A3