


PROPOSED ELEVATIONS




FRONT ELEVATION (TONBRIDGE ROAD)
1:100



SIDE ELEVATION (WARWICK PLACE)
1:100

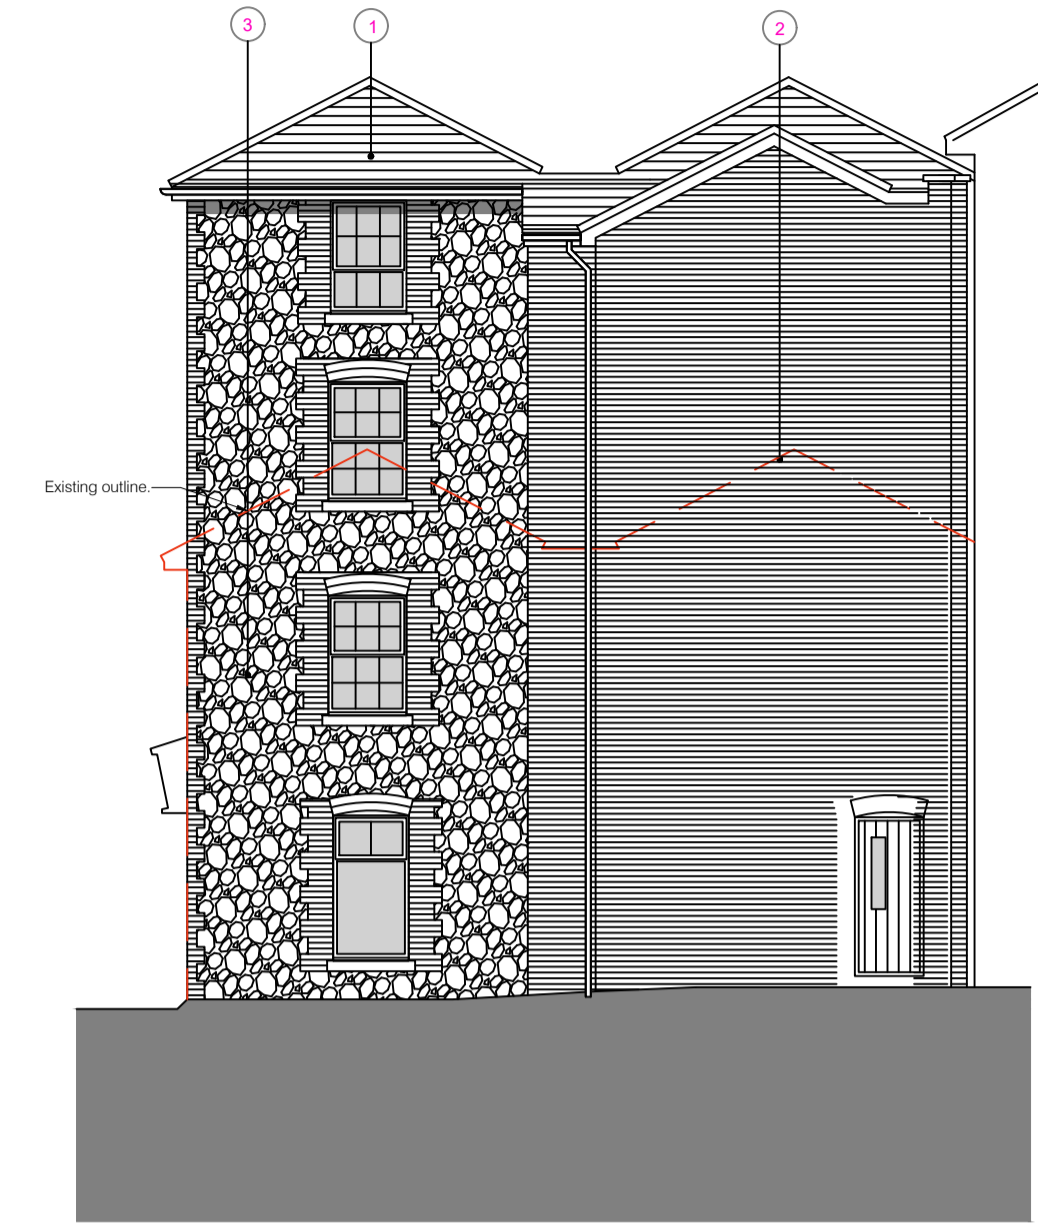

REAR ELEVATION
1:100

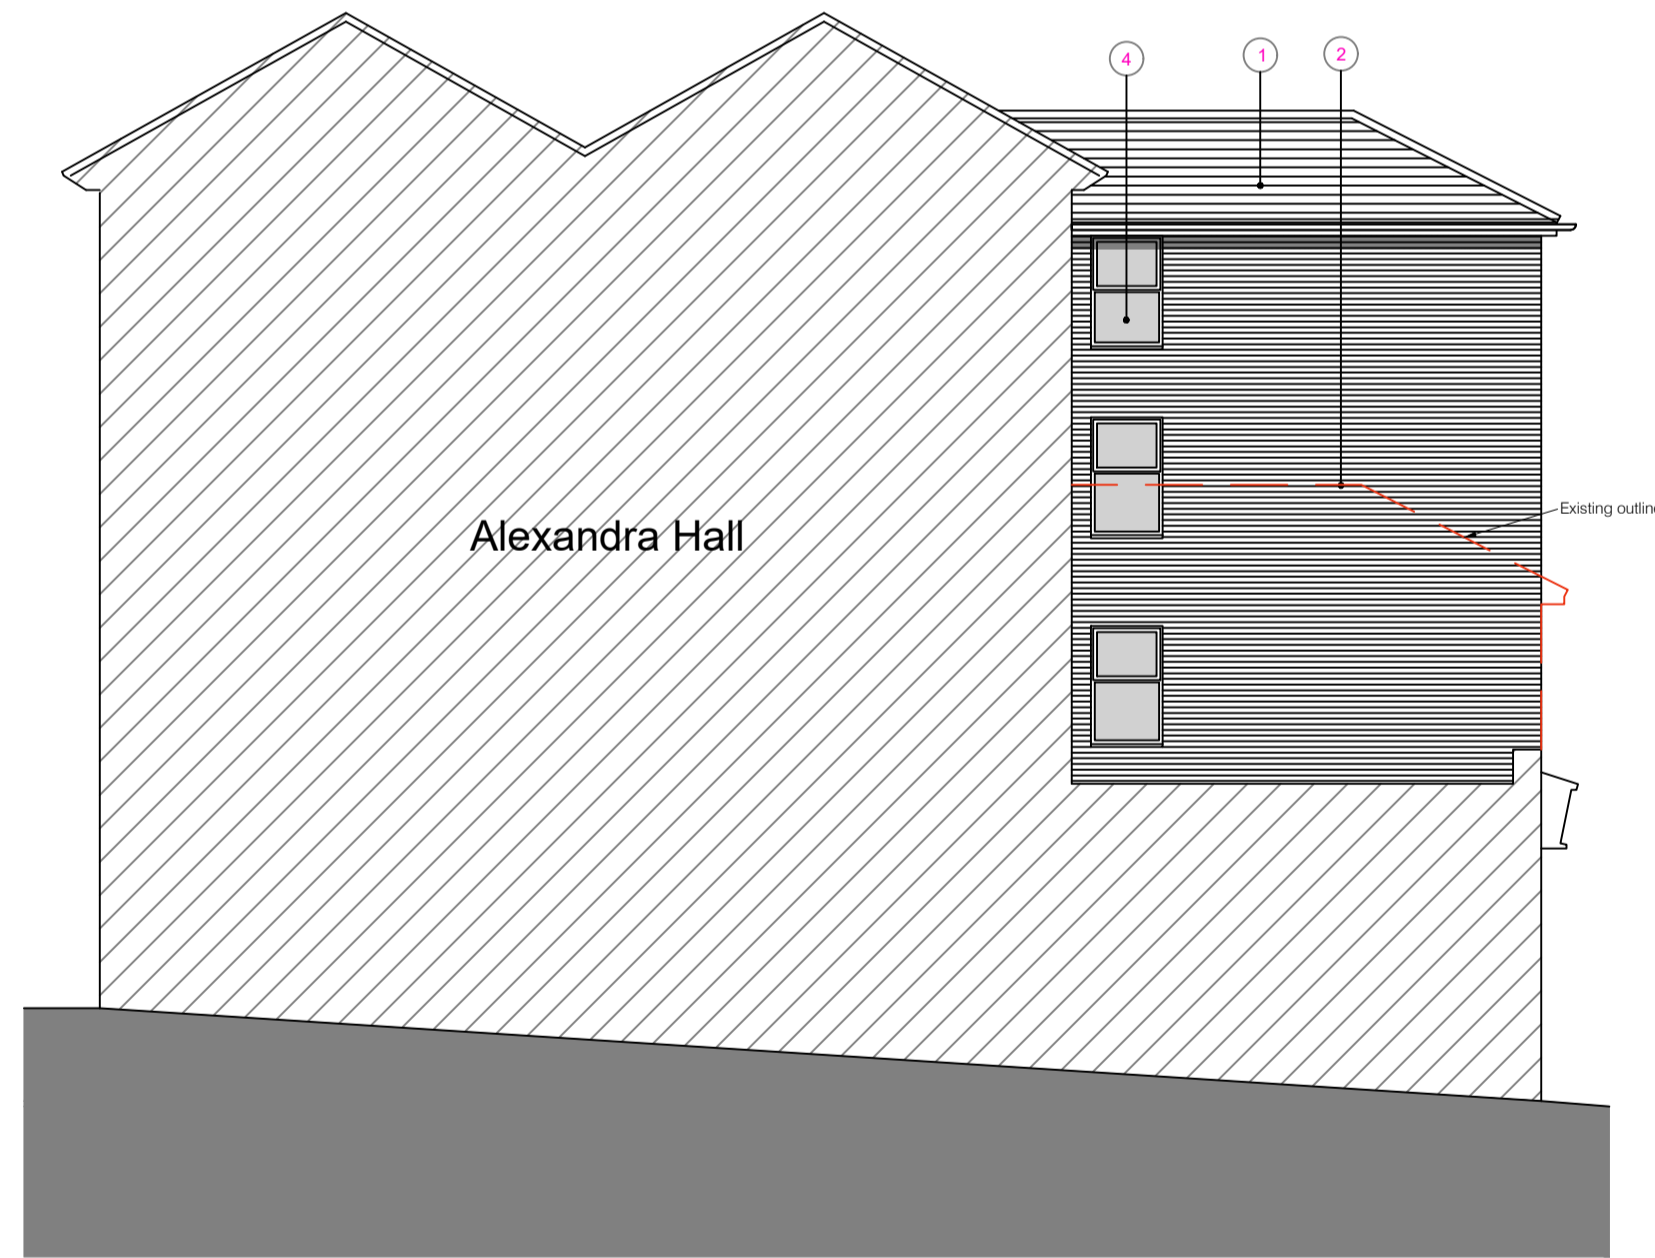


SIDE ELEVATION (ALEXANDRA HALL)
1:100



SECTION THROUGH
1:100

MATERIAL SCHEDULE

- 1 SLATE TILE TO ROOF TO MATCH EXISTING.
- 2 FACING BRICKWORK WITH BRICK ARCHES OVER WINDOWS TO MATCH THE EXISTING.
- 3 STONE WORK TO MATCH EXISTING.
- 4 GREY UPVC DOORS AND WINDOWS TO MATCH EXISTING.

 

JOB TITLE BOWER INN 66 TONBRIDGE ROAD MAIDSTONE ME16 8SE		DRAWING TITLE PROPOSED ELEVATIONS	
SCALE 1:100@A1	DRAWING NUMBER BDS-BOW-P05	DATE SEPT 20	REVISION A

