



PROPOSED SITE PLAN
AND STREETSCENE

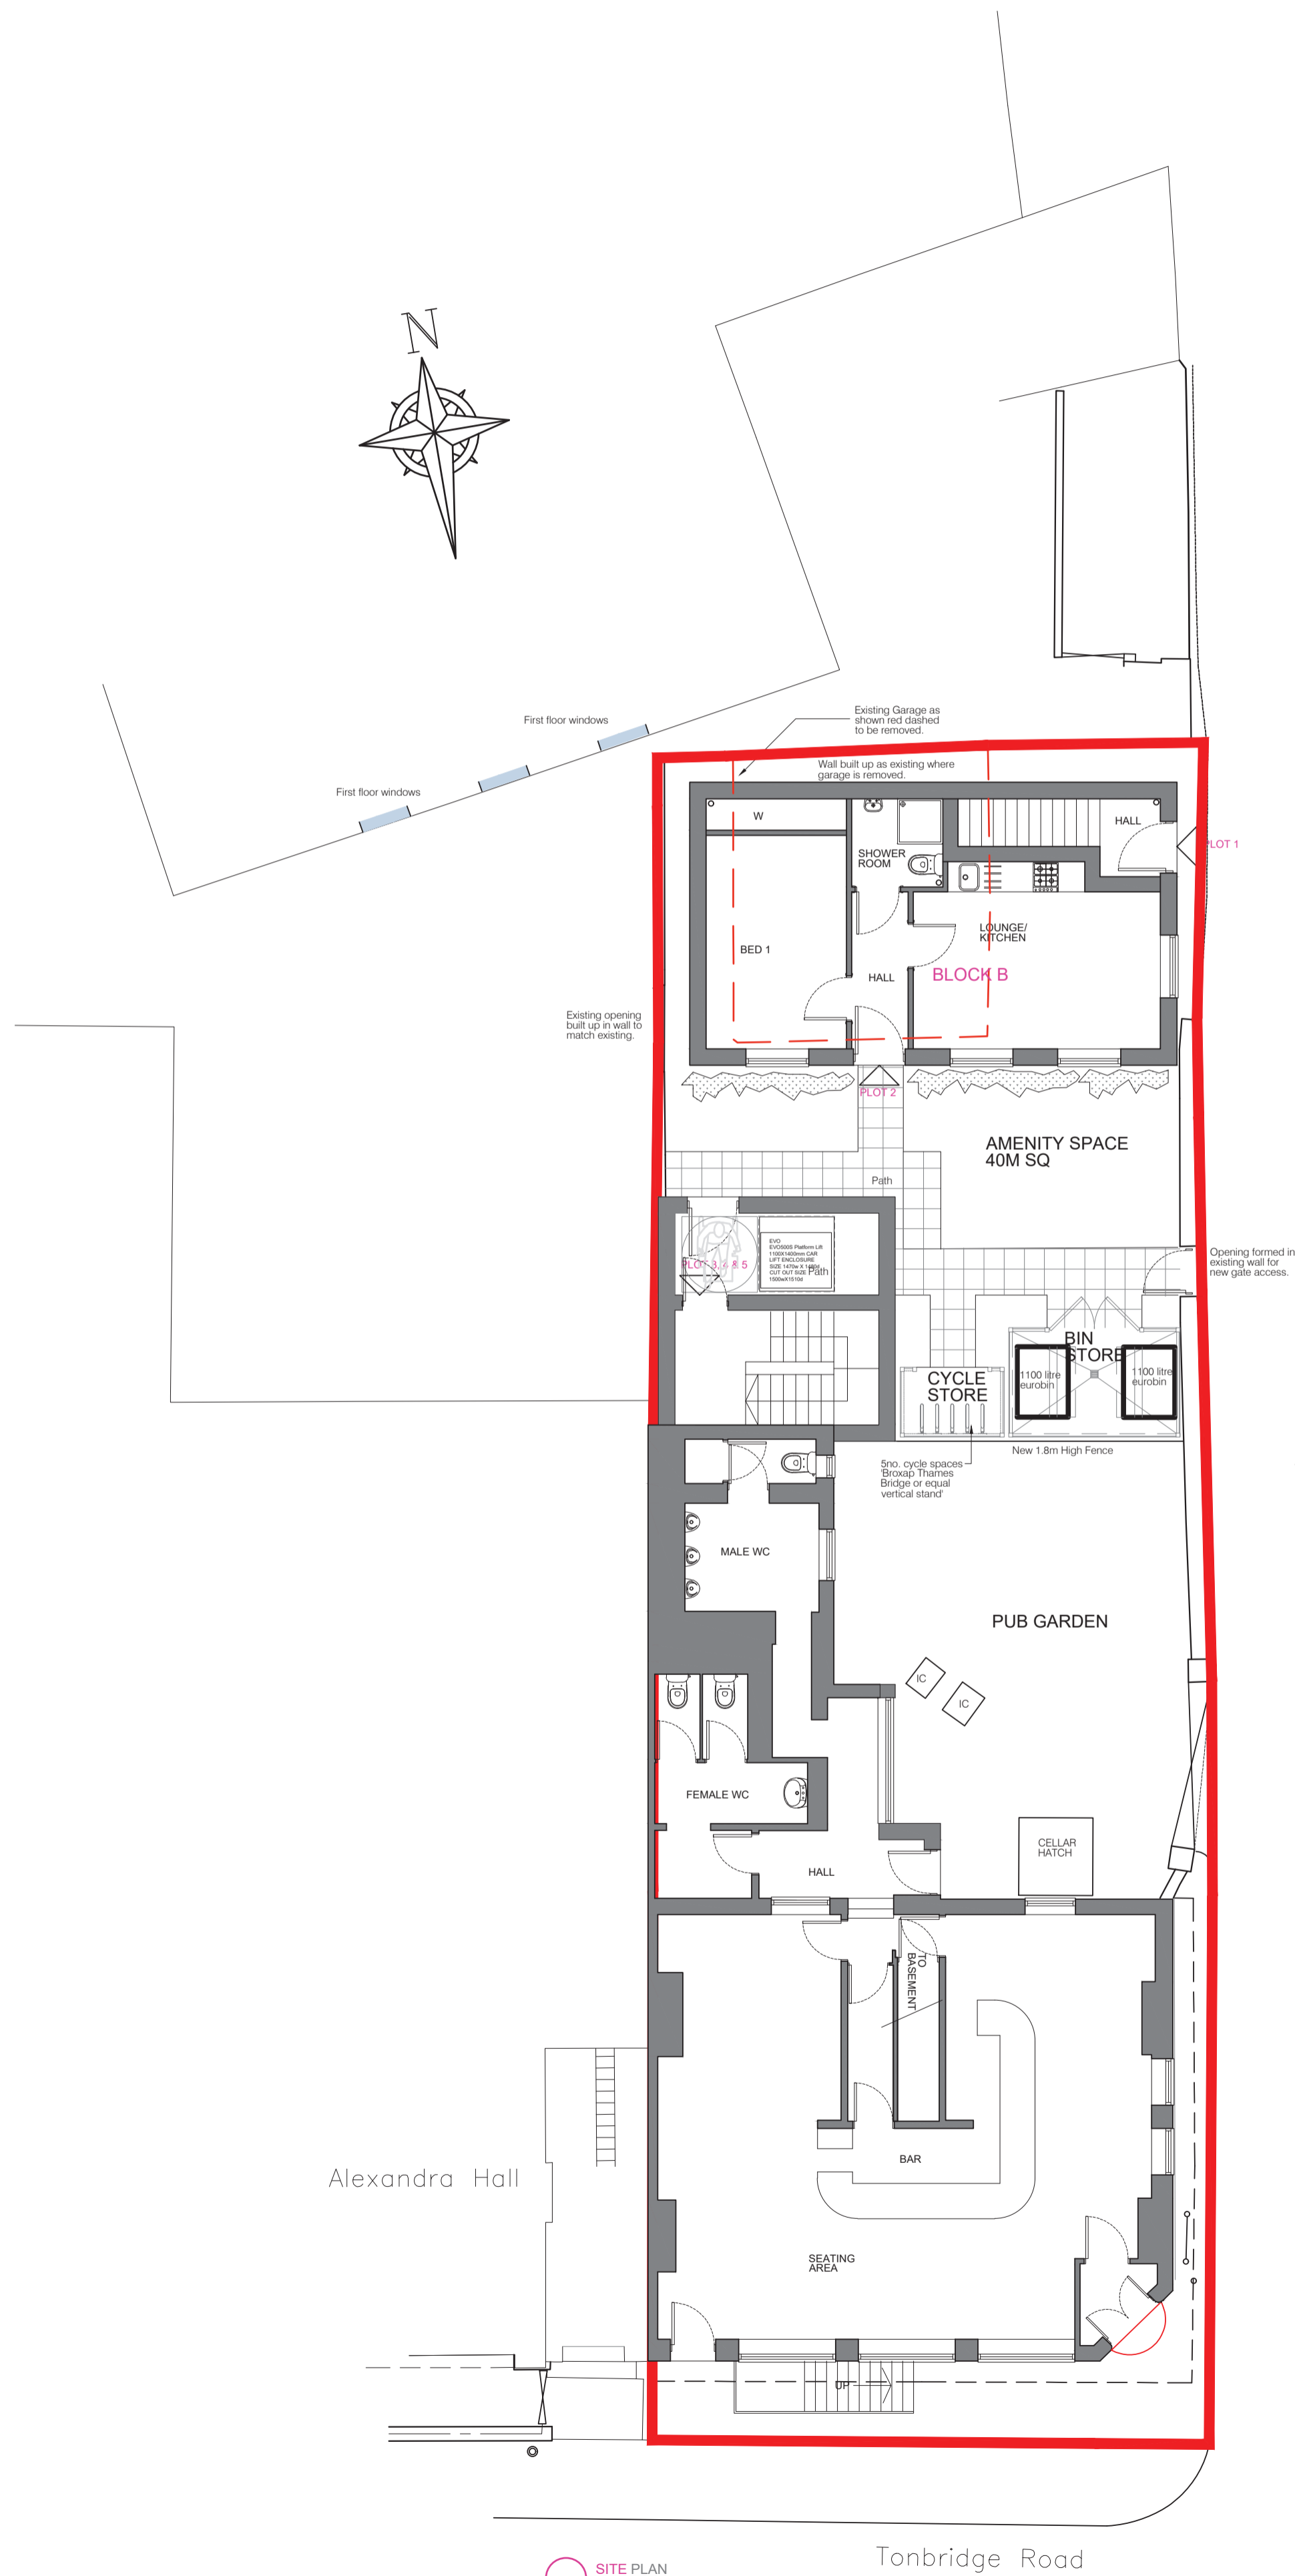

JOB TITLE BOWER INN 66 TONBRIDGE ROAD MAIDSTONE ME16 8SE		DRAWING TITLE PROPOSED SITE PLAN & STREETSCENE	
SCALE 1:100@A1	DRAWING NUMBER BDS-BOW-P03	DATE SEPT 20	REVISION D

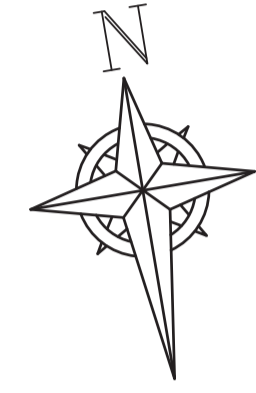