



SCHEDULE OF ACCOMMODATION


PLOT 1 - 1 BED	- 44.3m ²
PLOT 2 - 1 BED	- 37.8m ²
PLOT 3 - 3 BED	- 123.2m ²
PLOT 4 - 3 BED	- 125.7m ²
PLOT 5 - 3 BED	- 125.7m ²

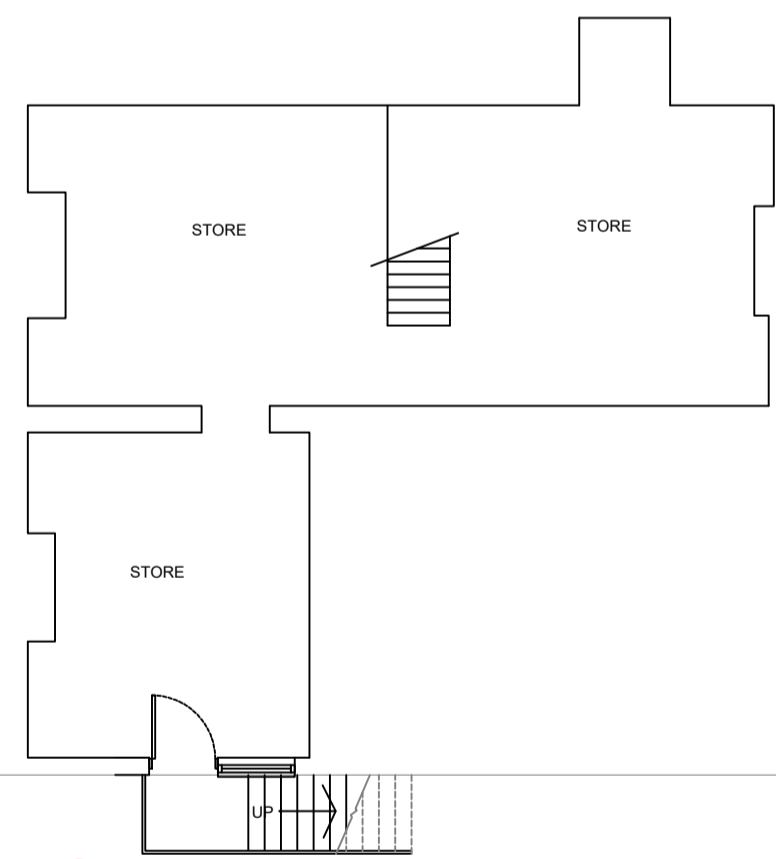


BASEMENT PLAN
1:100

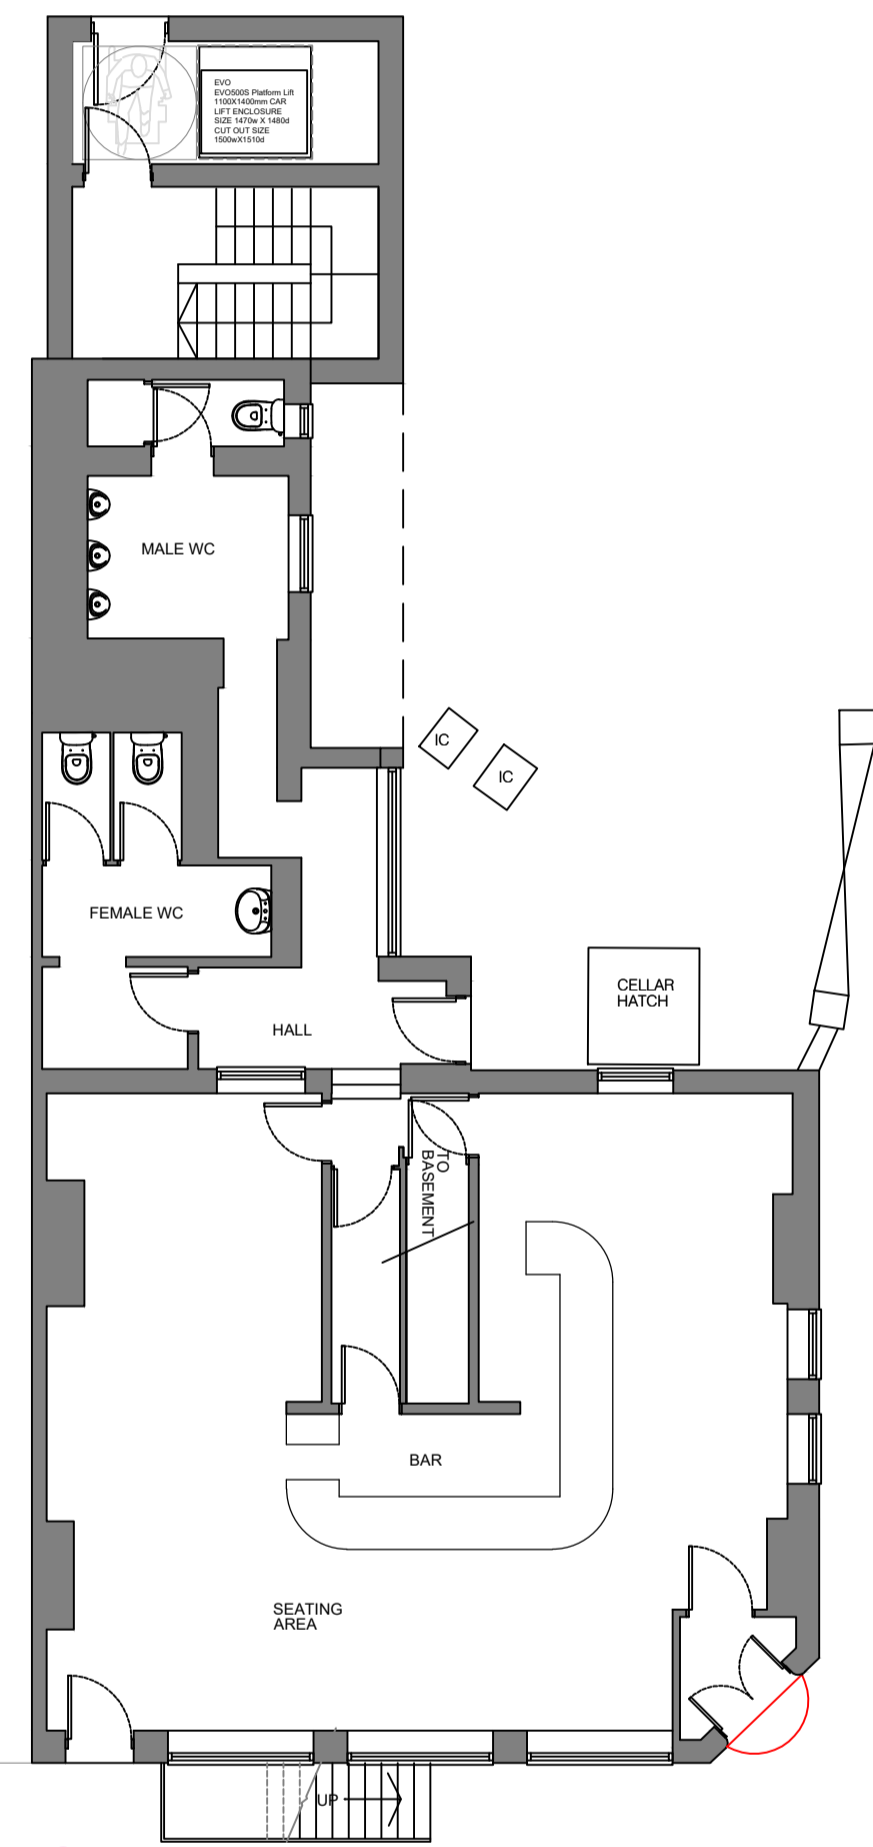


GROUND FLOOR PLAN
1:100

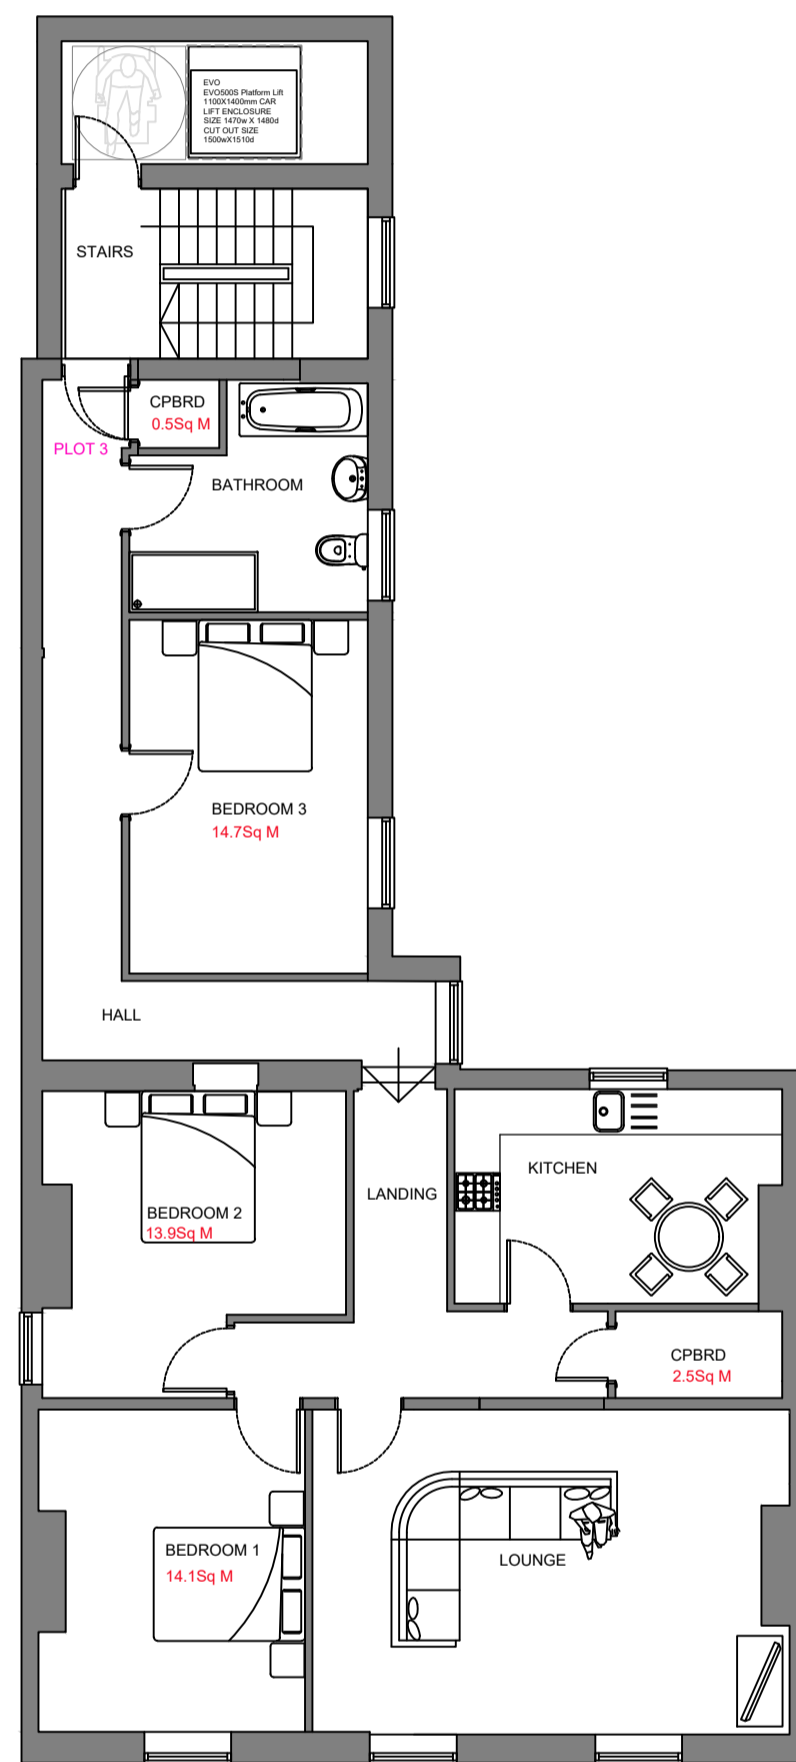


FIRST FLOOR PLAN
1:100

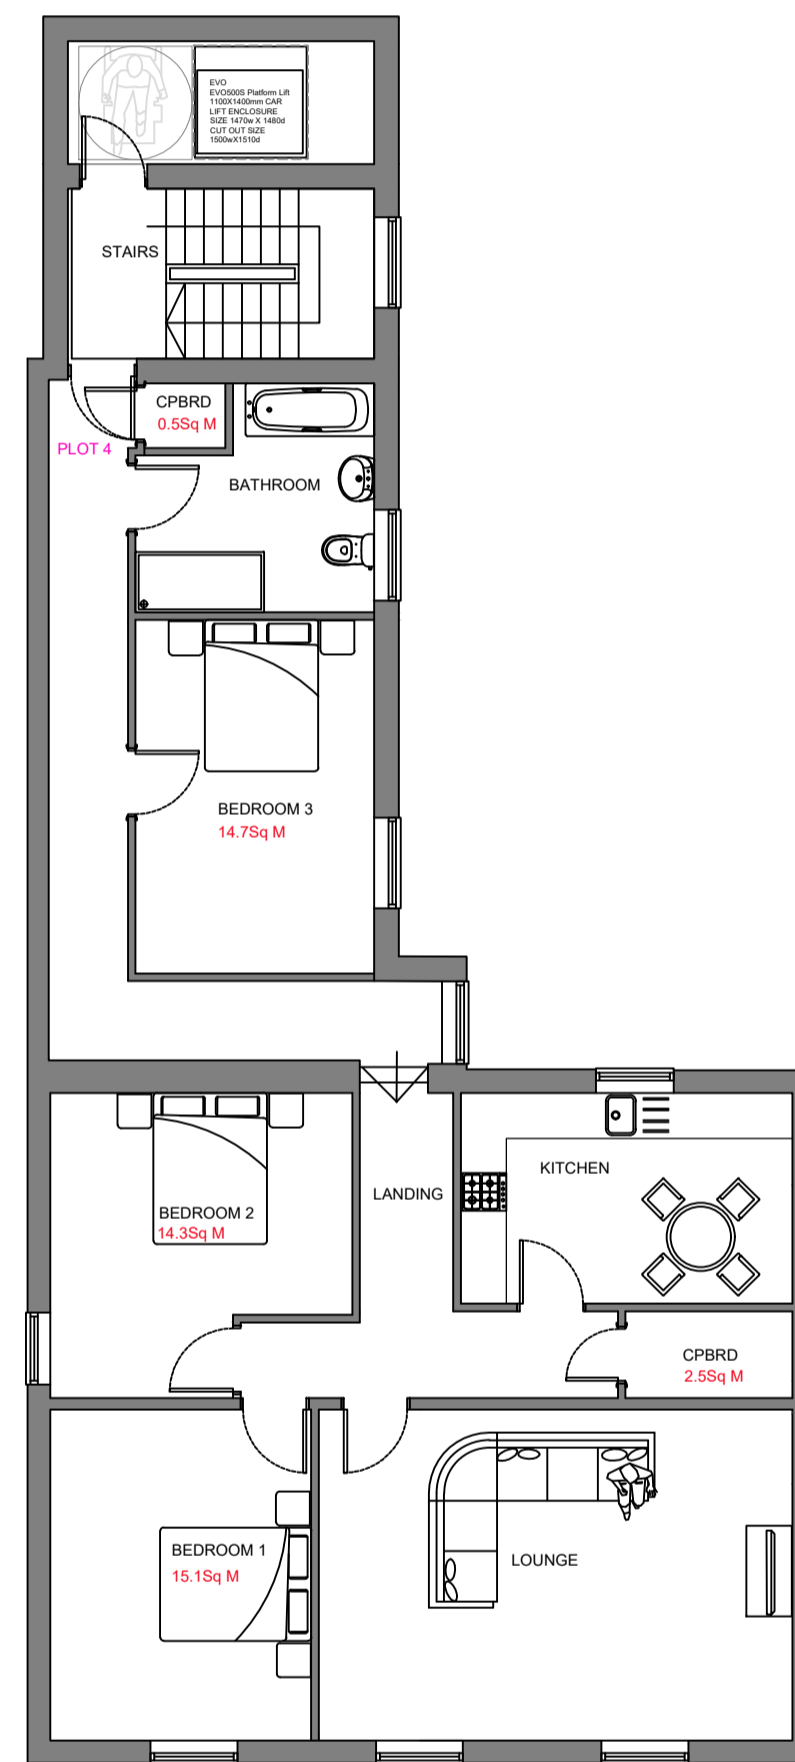


SECOND FLOOR PLAN
1:100

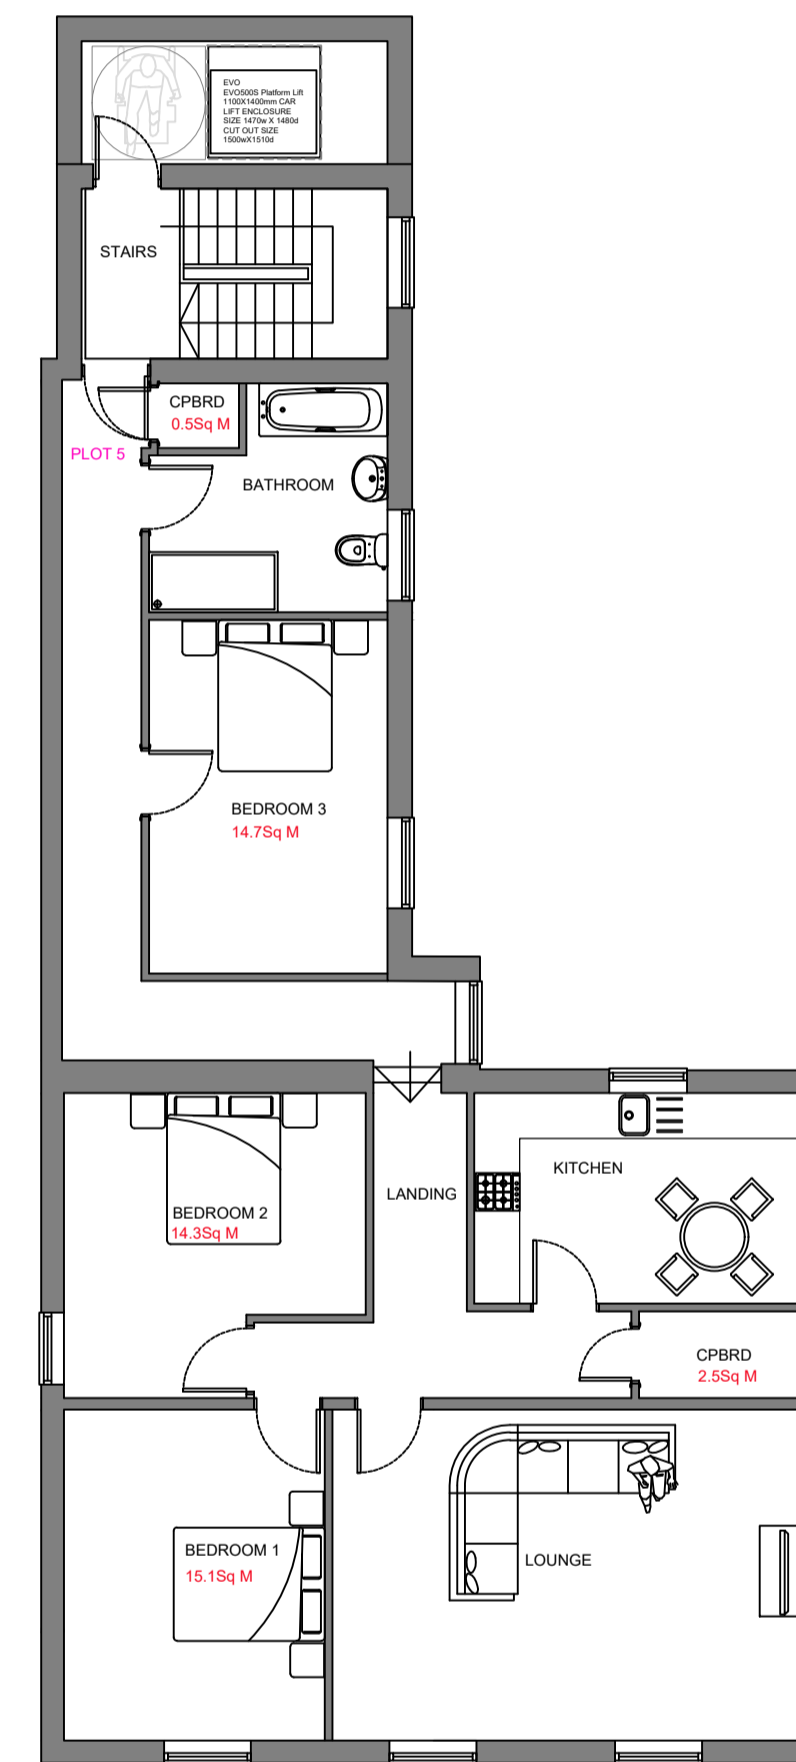

THIRD FLOOR PLAN
1:100

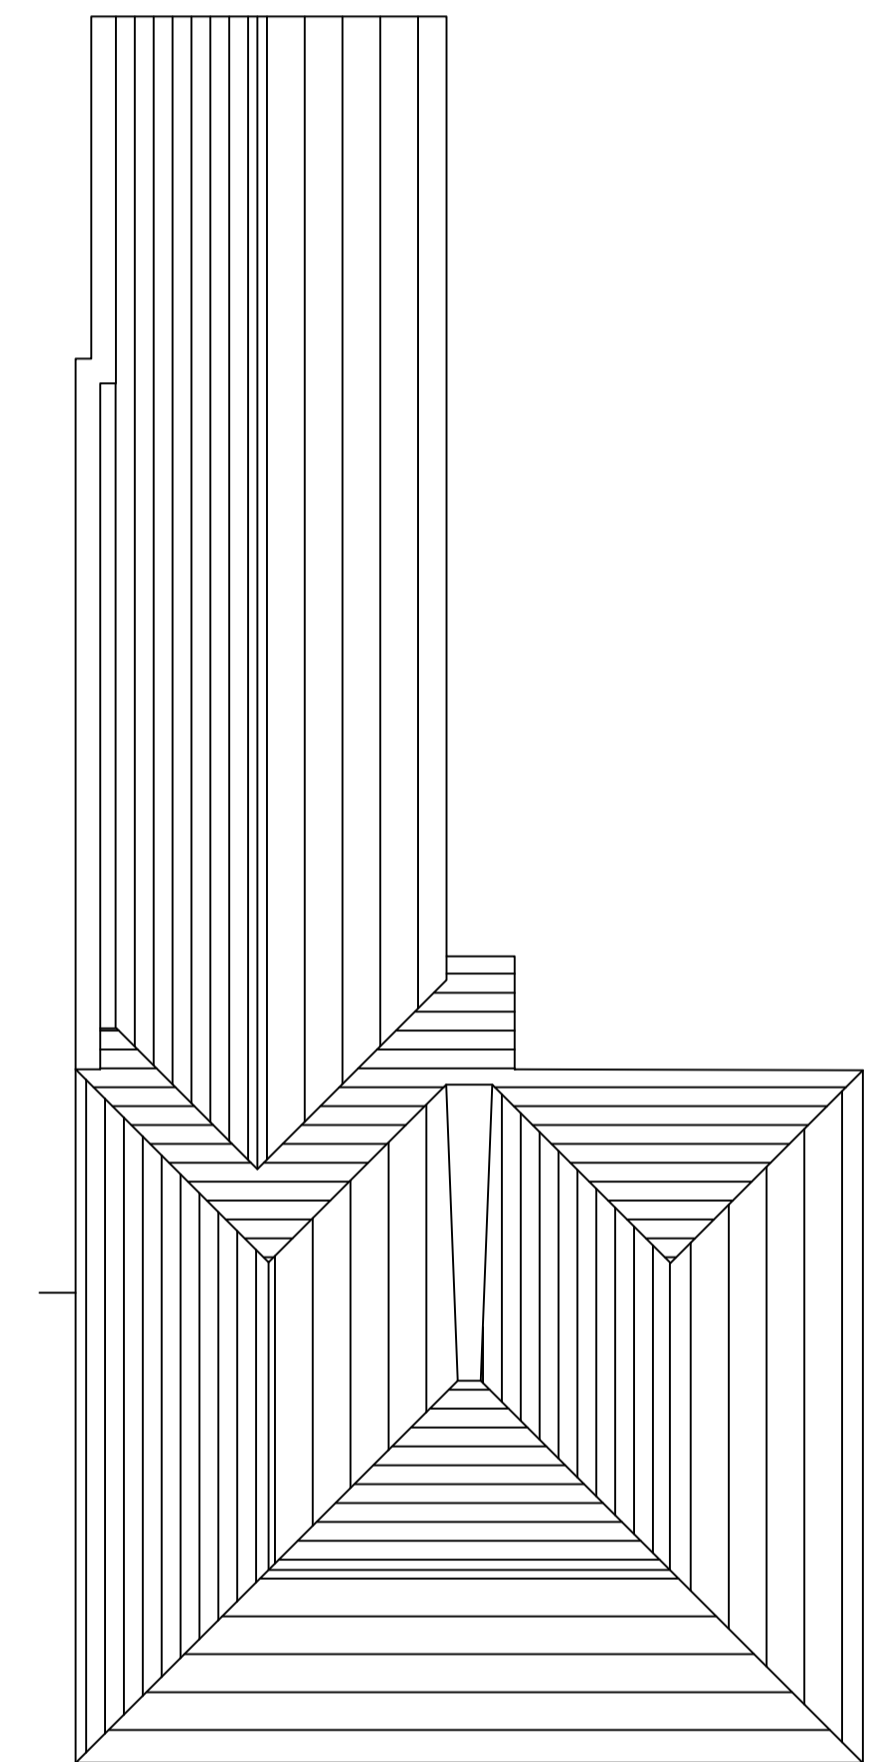

ROOF PLAN
1:100

 

JOB TITLE BOWER INN 66 TONBRIDGE ROAD MAIDSTONE ME16 8SE		DRAWING TITLE PROPOSED PLANS	
SCALE 1:100@A1	DRAWING NUMBER BDS-BOW-P04	DATE SEPT 20	REVISION B

