

 


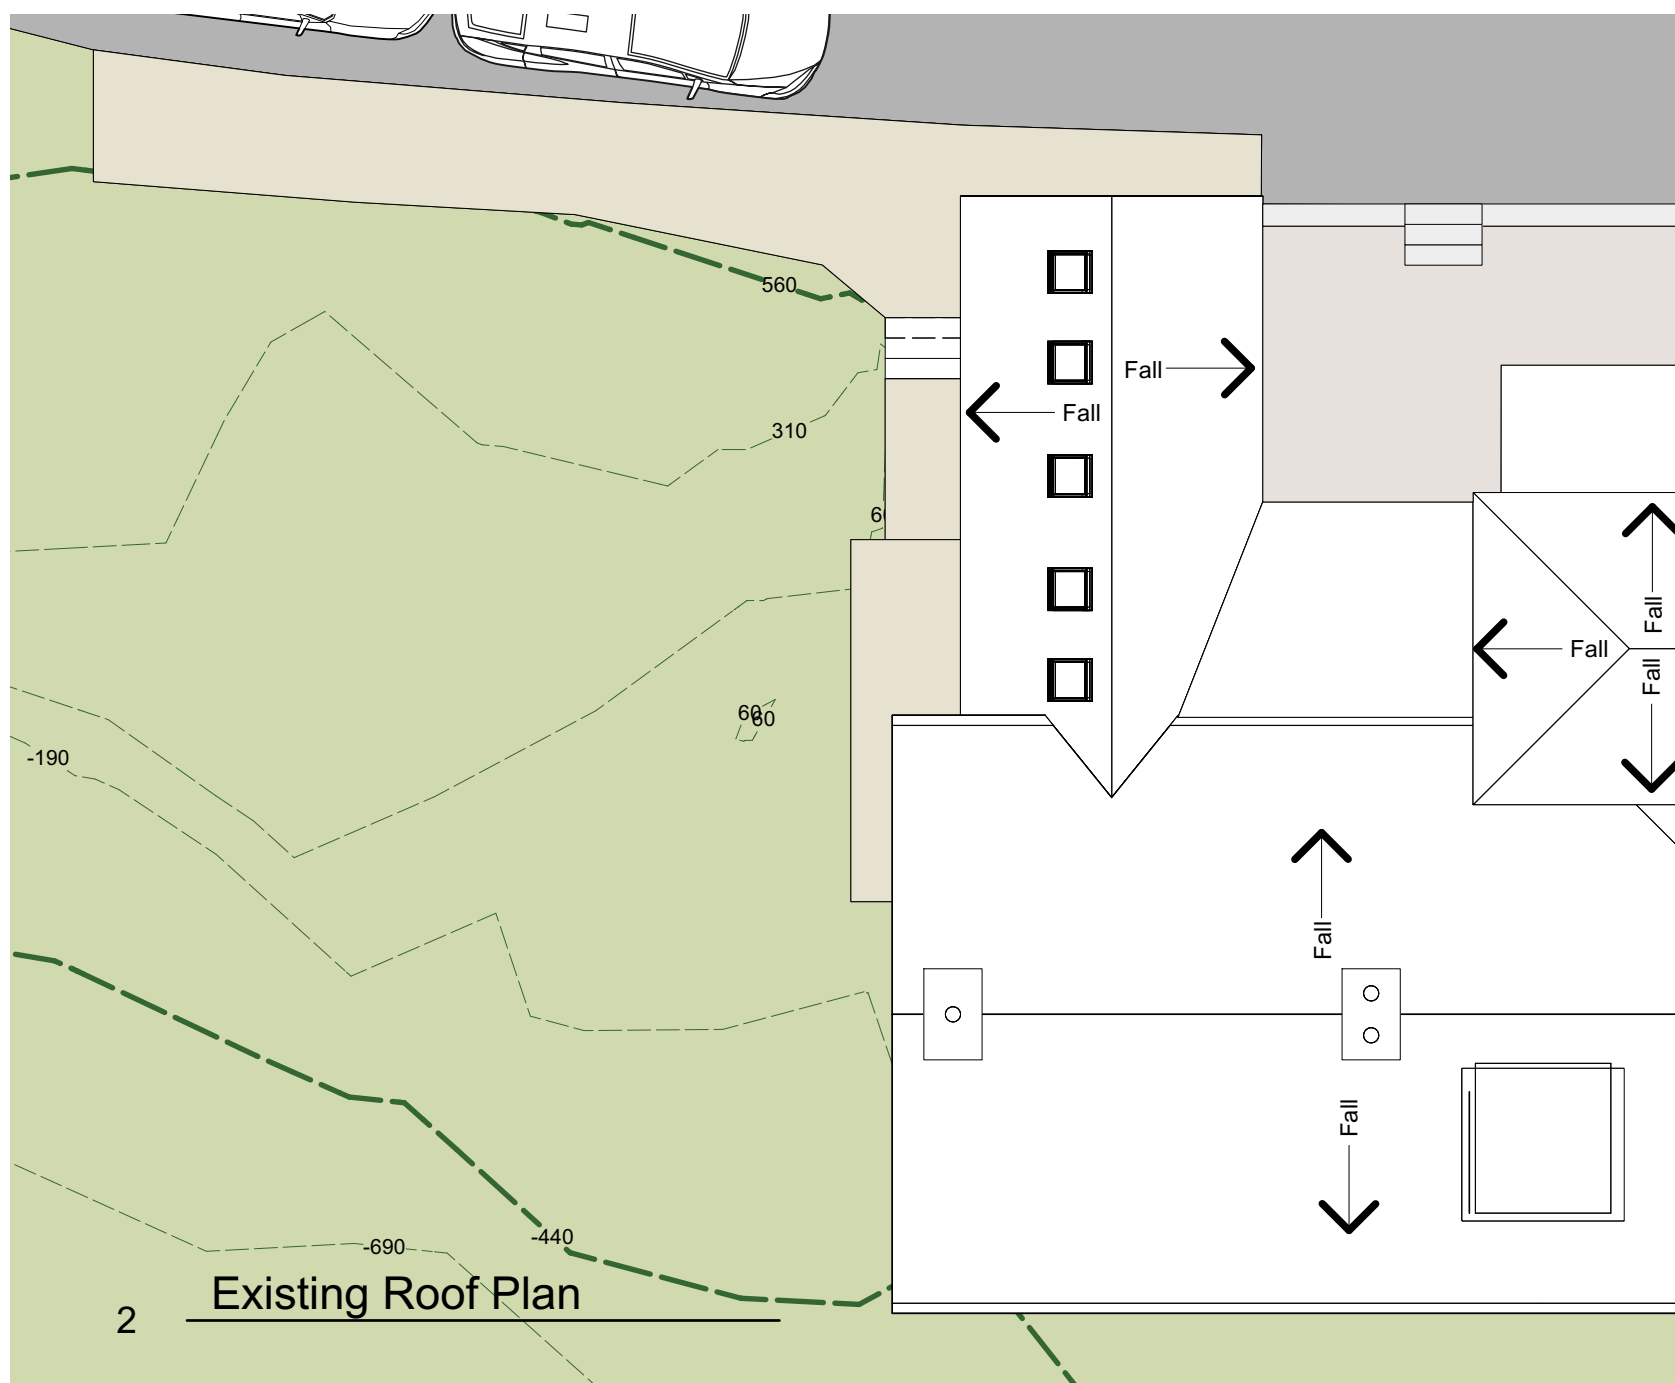

am | architect  
 3 Spens Crescent  
 Perth  
 PH1 1PE  
 tel. 07748 087 921  
 e. info@amarchitect.co.uk

Copyright of this drawing remains with am | architect and should not be reproduced, passed to other parties or used for any purpose without express written consent.

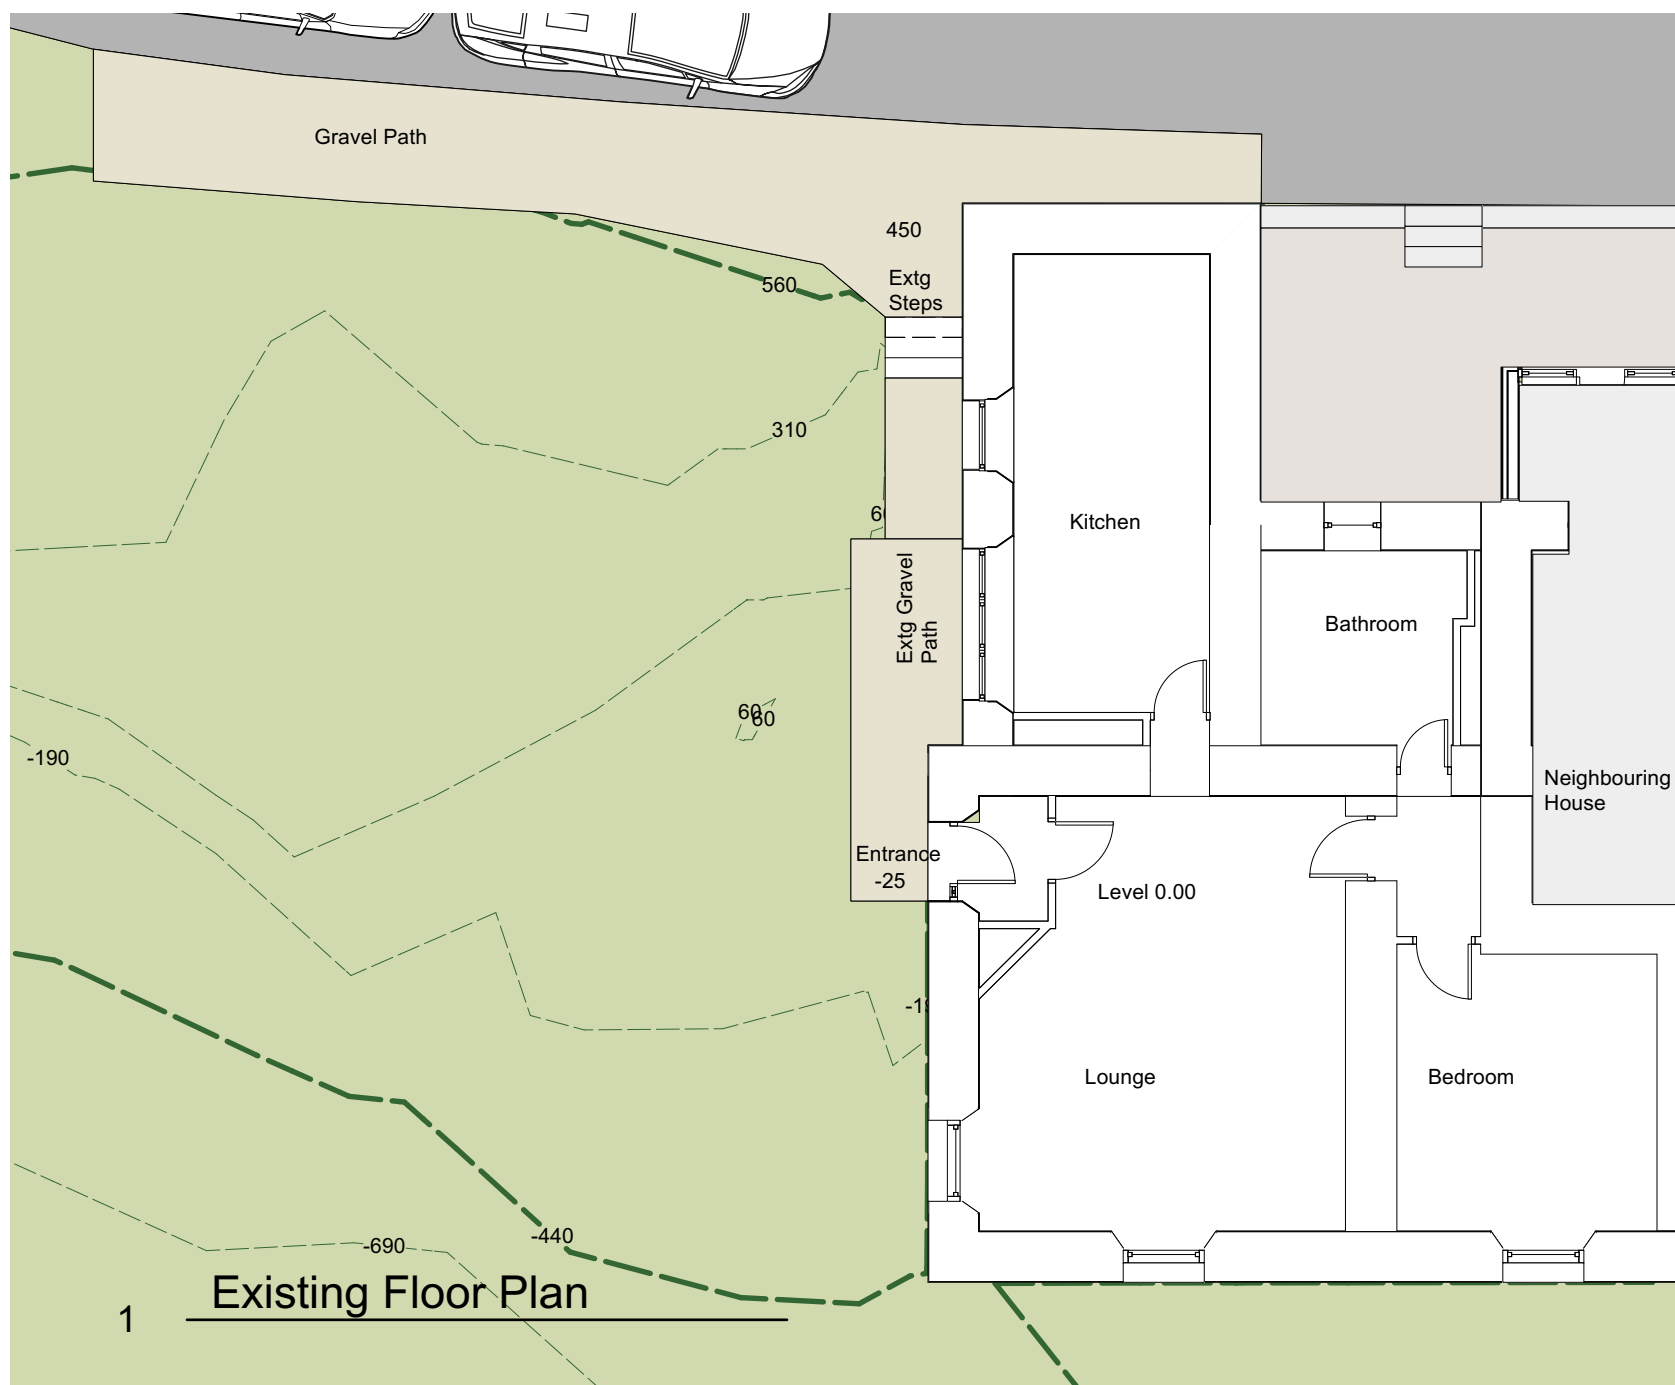

Project:  
 Extension and Alterations  
 Riverwood Cottage, Stoneygroves  
 Liff

Client:  
 Chris & Helena Clayhills McCarthy

Dwg:  
 Extg Floor & Roof Plans

Scale:  
 1:100

Dwg No:  
 202210\_EX\_20\_001

Date:  
 24/10/2023

Rev: