

 


 

am | architect
 3 Spens Crescent
 Perth
 PH1 1PE
 tel. 07748 087 921
 e. info@amarchitect.co.uk

Copyright of this drawing remains with am | architect and should not be reproduced, passed to other parties or used for any purpose without express written consent.

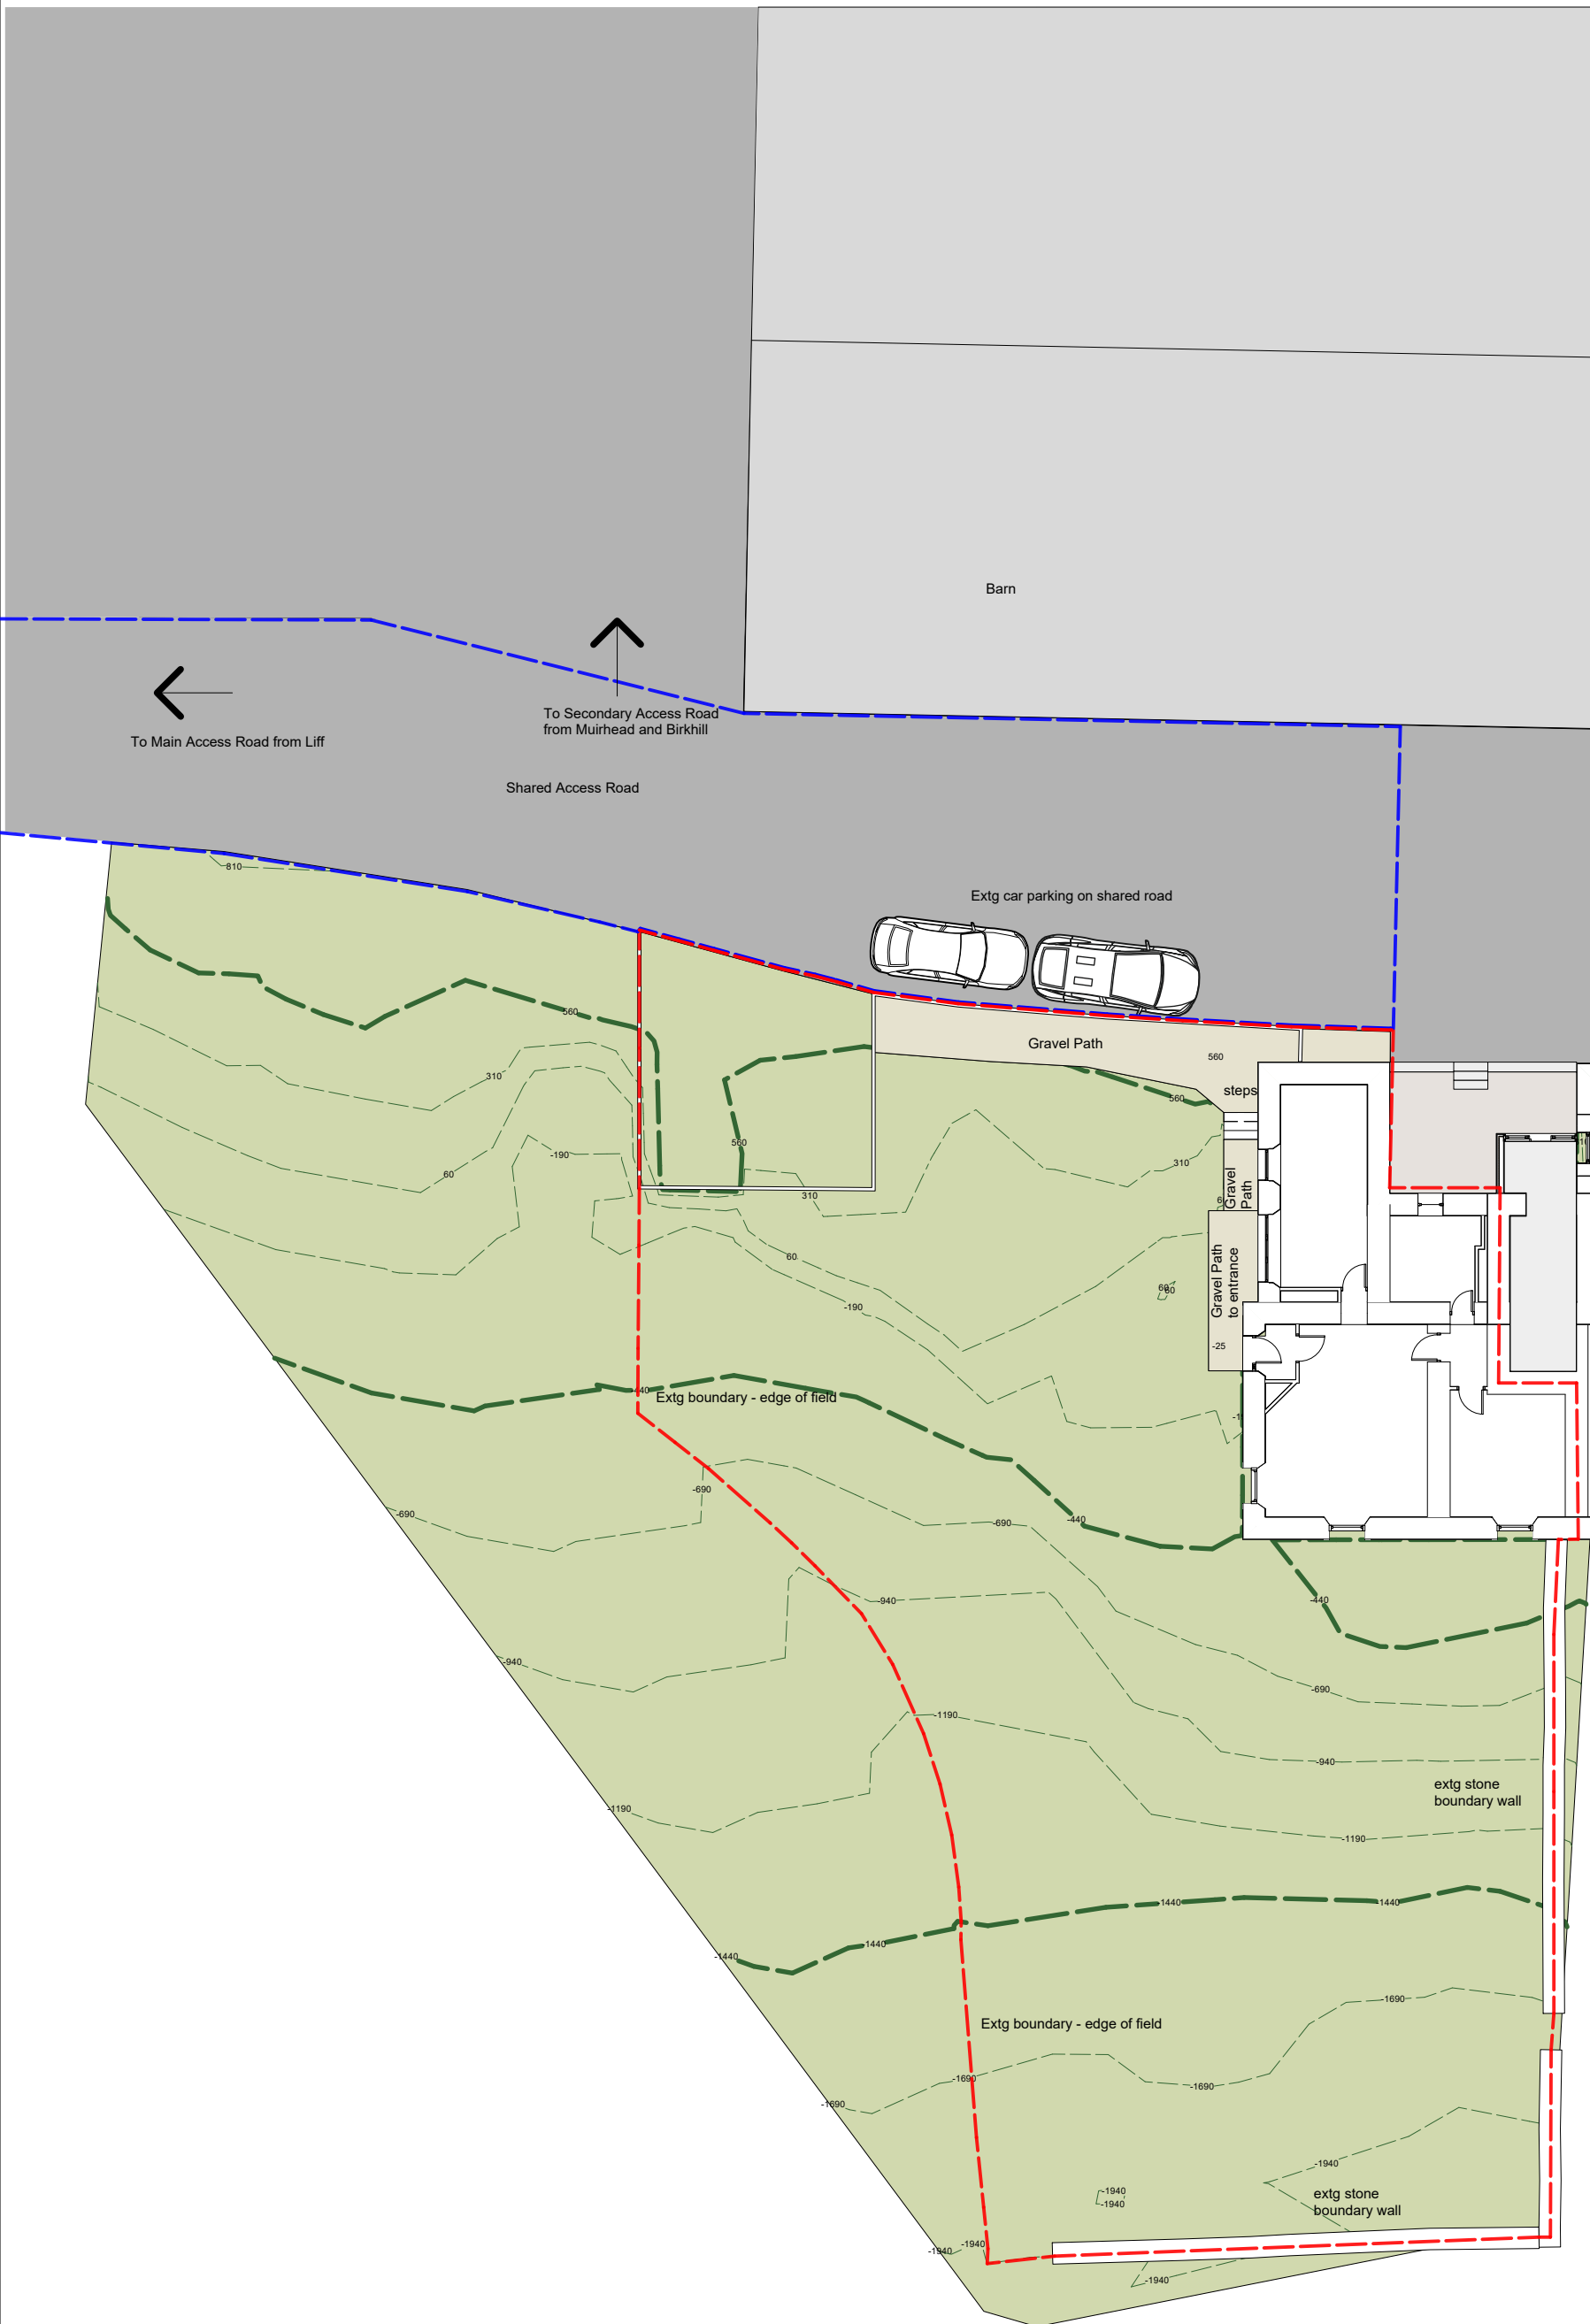

A - 02/11/23
 Red and blue line boundaries revised as requested by Angus Council.

Revisions

Project:
 Extension and Alterations
 Riverwood Cottage, Stoneygroves Liff

Client:
 Chris & Helena Clayhills McCarthy

Dwg:

Extg Site Plan

Scale:
 1:200

Dwg No:
 202210_EX_90_001

Rev:
 A

Date:
 16/10/2023