


FRONT / REAR ELEVATION 1/50 (A1)

SIDE / S 1/50 (A1)
AS SECTION 1/50 (A1)


SHUFFLEBOTTOM

Mr H Partridge
H M Partridge & Company Limited
Rookery Farm
Wenham Road
Washbrook
Ipswich
IP8 3EZ

Ref: DL23-10-02
Contact: Daniel Lacey
Email: danl@shufflebottom.co.uk
Tel: 01967 826167

3rd October 2023

Dear Mr Partridge

Re: Proposed Agricultural Building – Budget Price Subject to Design Check by Shufflebottom Ltd

Thank you for your enquiry. The following quotation is for a steel framed building to B.S.5502-22:2003 + A1:2013 - Agricultural Specification - CE Marked to Execution Class 2

Size of Building - 12m Long x 6m Wide x 9m to Eaves.
12.5° Pitch. In 2 no. 6m Bays.

Note: Length of building to be center / center – width of building outside to outside dimensions.

Eaves Height to achieve 9m clear under the ridge haunch.

Stanchions - 406 x 178 x 54 Kg/m U.B.

Rafters - 305 x 165 x 40 Kg/m U.B.

Purlins - MetSEC




Eaves Beam - Treated Timber 225mm x 75mm and a CHS Eaves Tie
Timber to be grade C16 minimum

Wind bracings and all bolts and fittings included.
Holding down bolts, templates, cones & washers included.


Steelwork shotblast to B.S. SA 2.5. Painted 75 microns Zinc Phosphate High Build Primer - Colour 14C39 (Green)

Roof Cladding - Natural Grey P6R Fibre Cement with Closed Ridges. No rooflights. All rainwater goods, i.e. Grey PVC Gutters and Grey PVC Downpipes.

Page 1

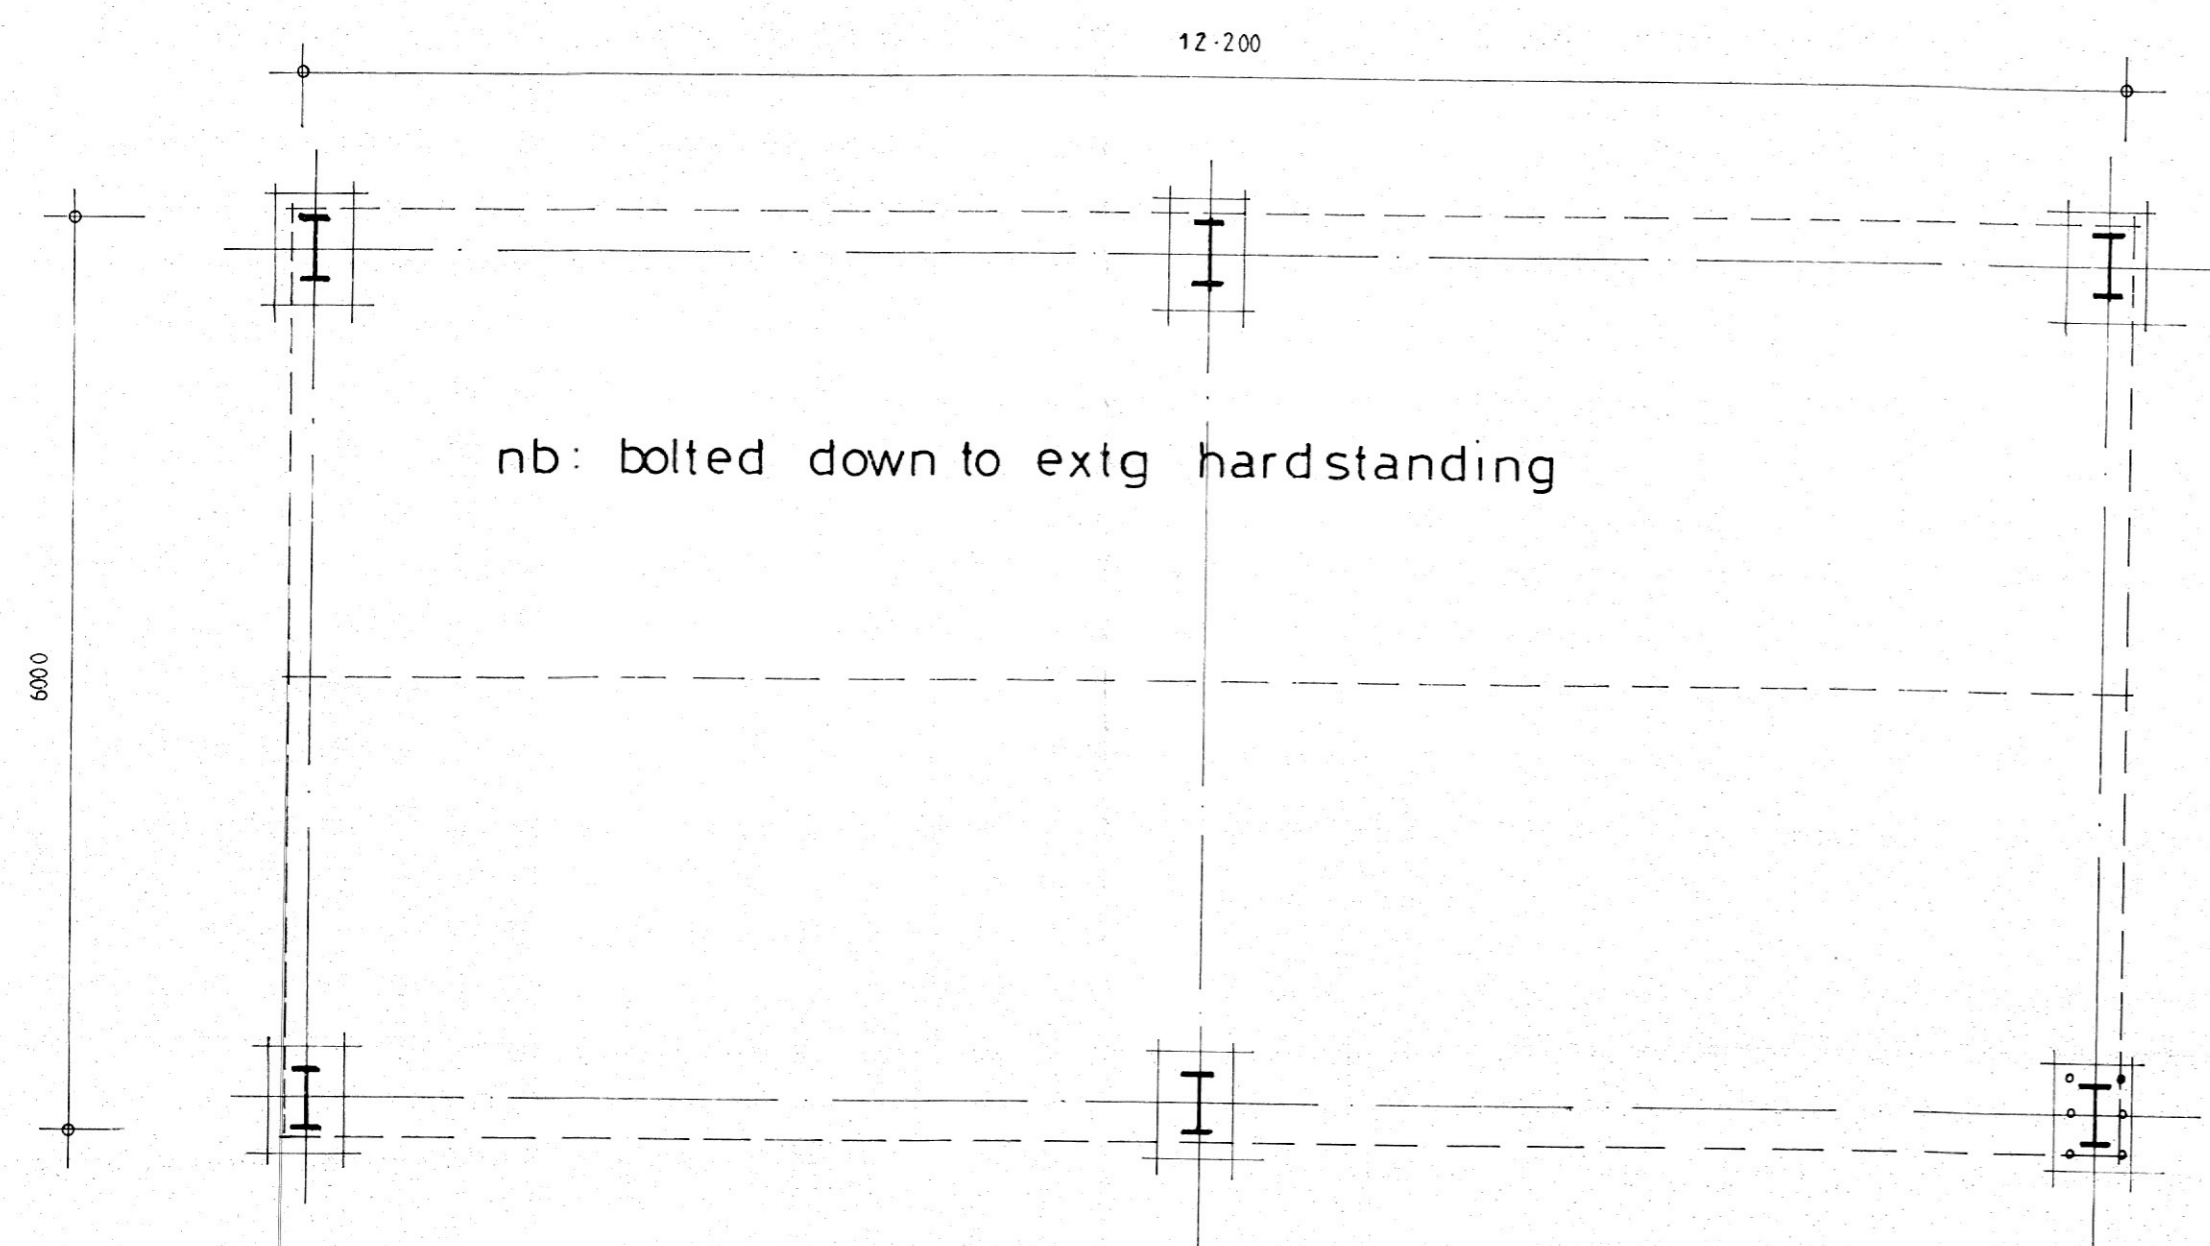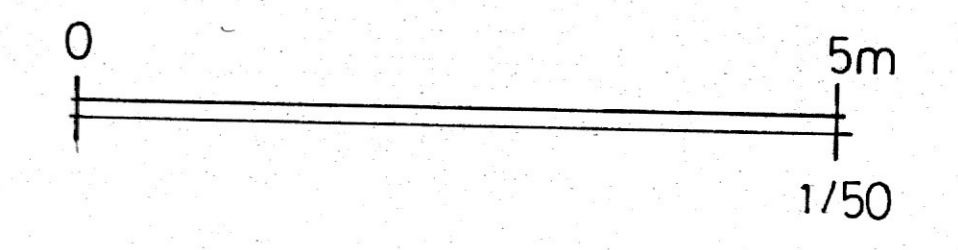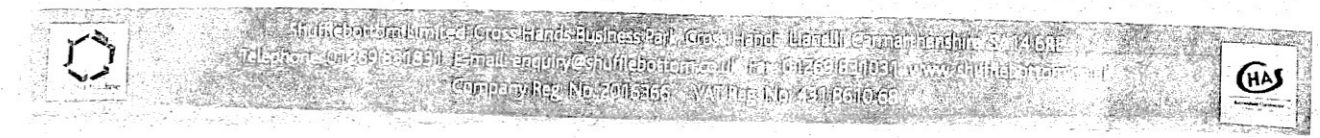

PROPOSED PLAN 1/50 (A1)

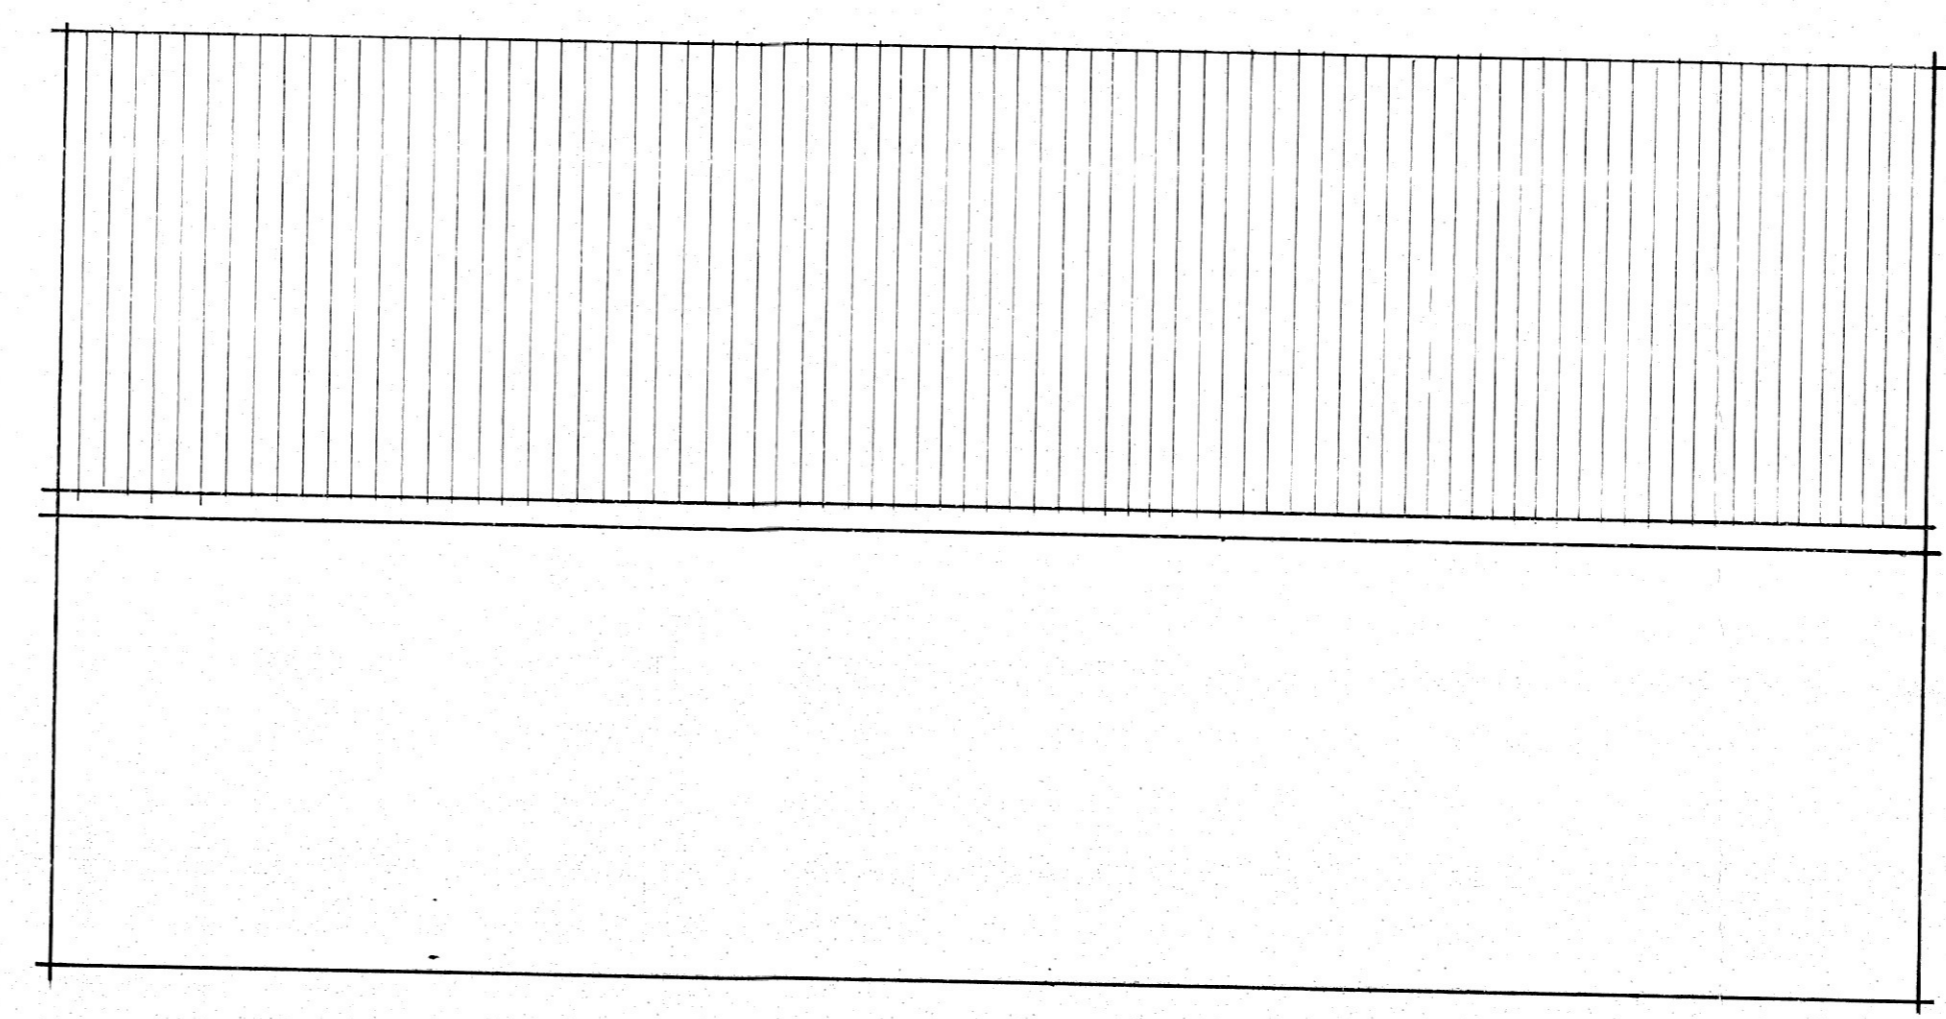

PROPOSED ROOF PLAN 1/50

dean jay pearce architectural design & planning ltd 2 / 3 Milestone, Hall Street, Long Melford Sudbury, Suffolk, CO10 9HZ T: 01787-378797 E: dean.pearce@live.co.uk	
Project: Proposed agricultural structure (to house grain dryer).	
Site Address: Rookery Farm, Wenham Road, Washbrook, Suffolk, IP8 3EZ	
Applicant: H M Partridge & Company Ltd	
Drawing title: Proposed Structure	
scales: 1:50 (A1) date: 10 / 2023 drawn: checked:	drg no: rev: 23/82/02
<small>Do not scale this drawing. Use figured dimensions only. Contractor to set out all of the works prior to commencement and report any omissions / discrepancies immediately. Scales shown on this drawing are at A1 sheet size.</small>	
<small>This drawing & information are Copyright.</small>	