



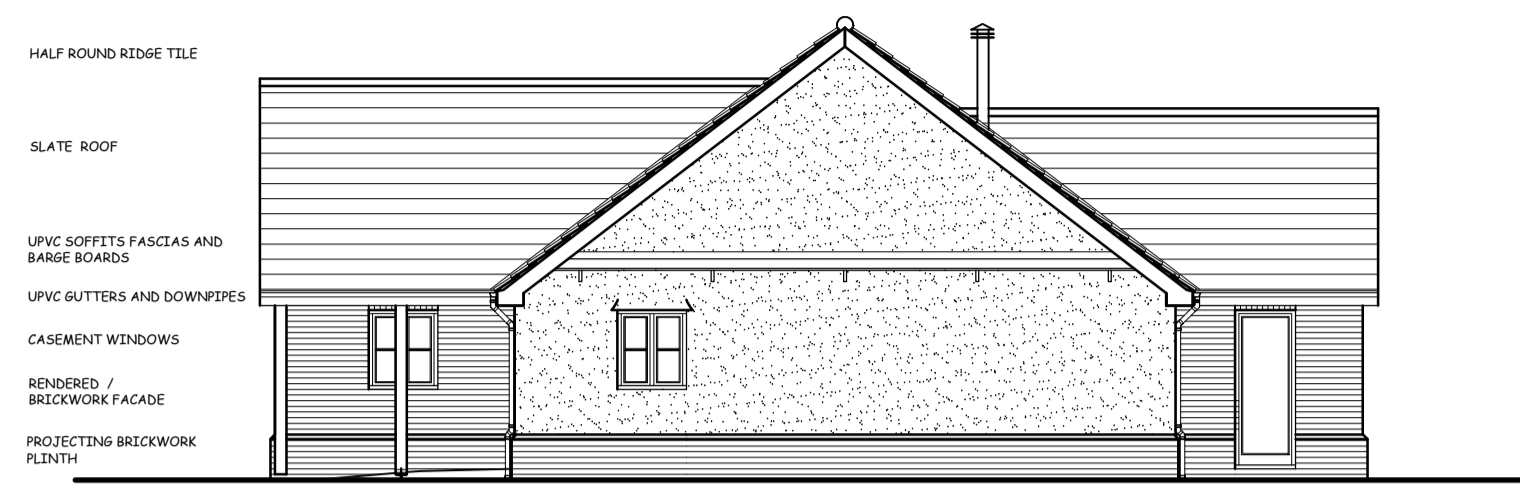

SOUTH REAR ELEVATION - 1/100 scale PLOT no 10

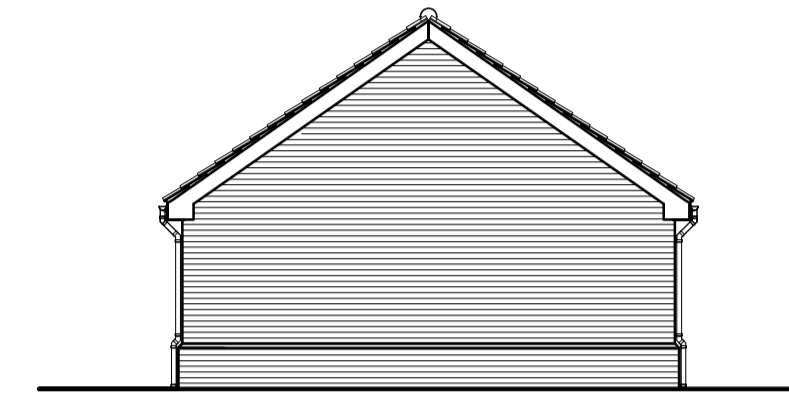

WEST SIDE ELEVATION - 1/100 scale PLOT no 10





SOUTH REAR ELEVATION 1/100 scale. PLOT no 10.




WEST SIDE ELEVATION 1/100 scale. PLOT no 10.




NORTH FRONT ELEVATION - 1/100 scale PLOT no 10

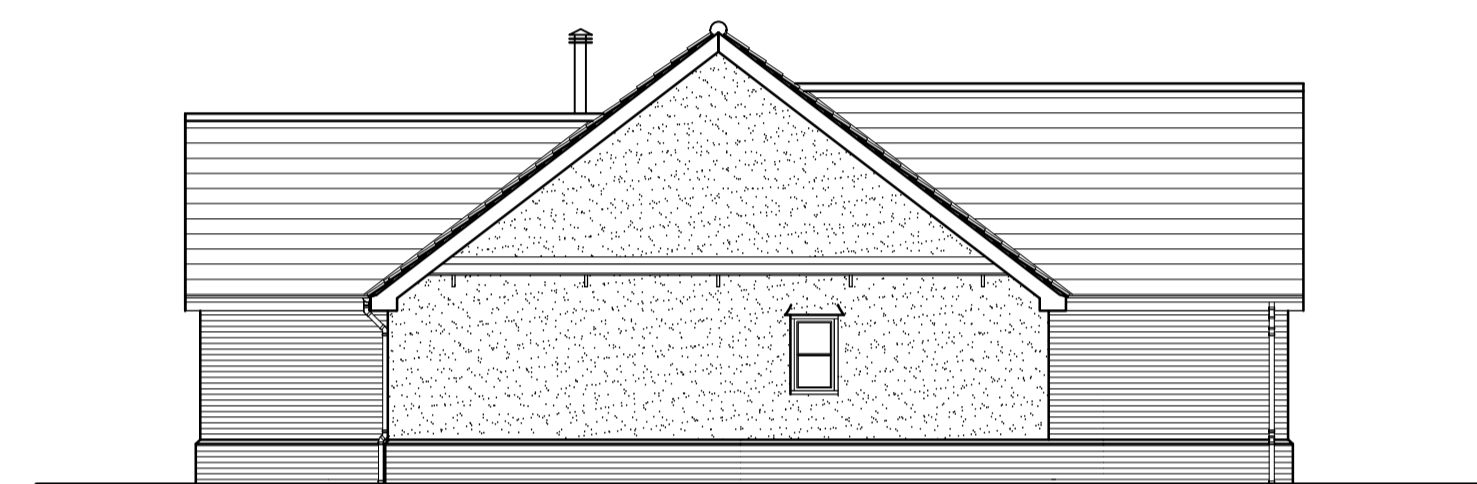 


EAST SIDE ELEVATION - 1/100 scale PLOT no 10

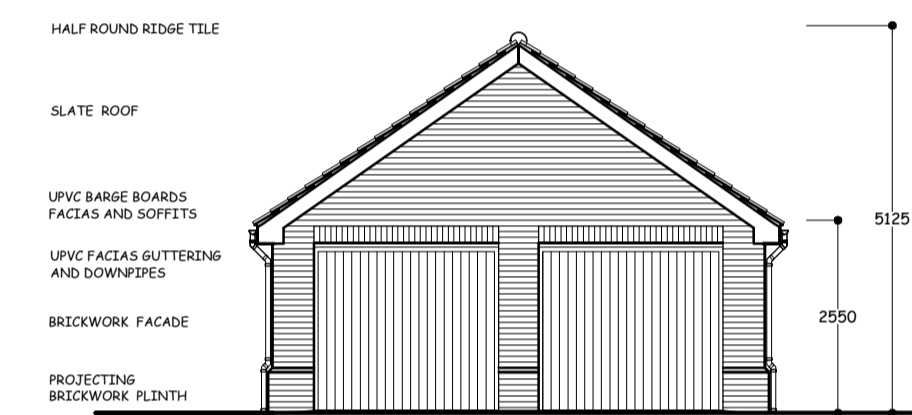



NORTH FRONT ELEVATION 1/100 scale. PLOT no 10.

 


EAST SIDE ELEVATION 1/100 scale. PLOT no 10.

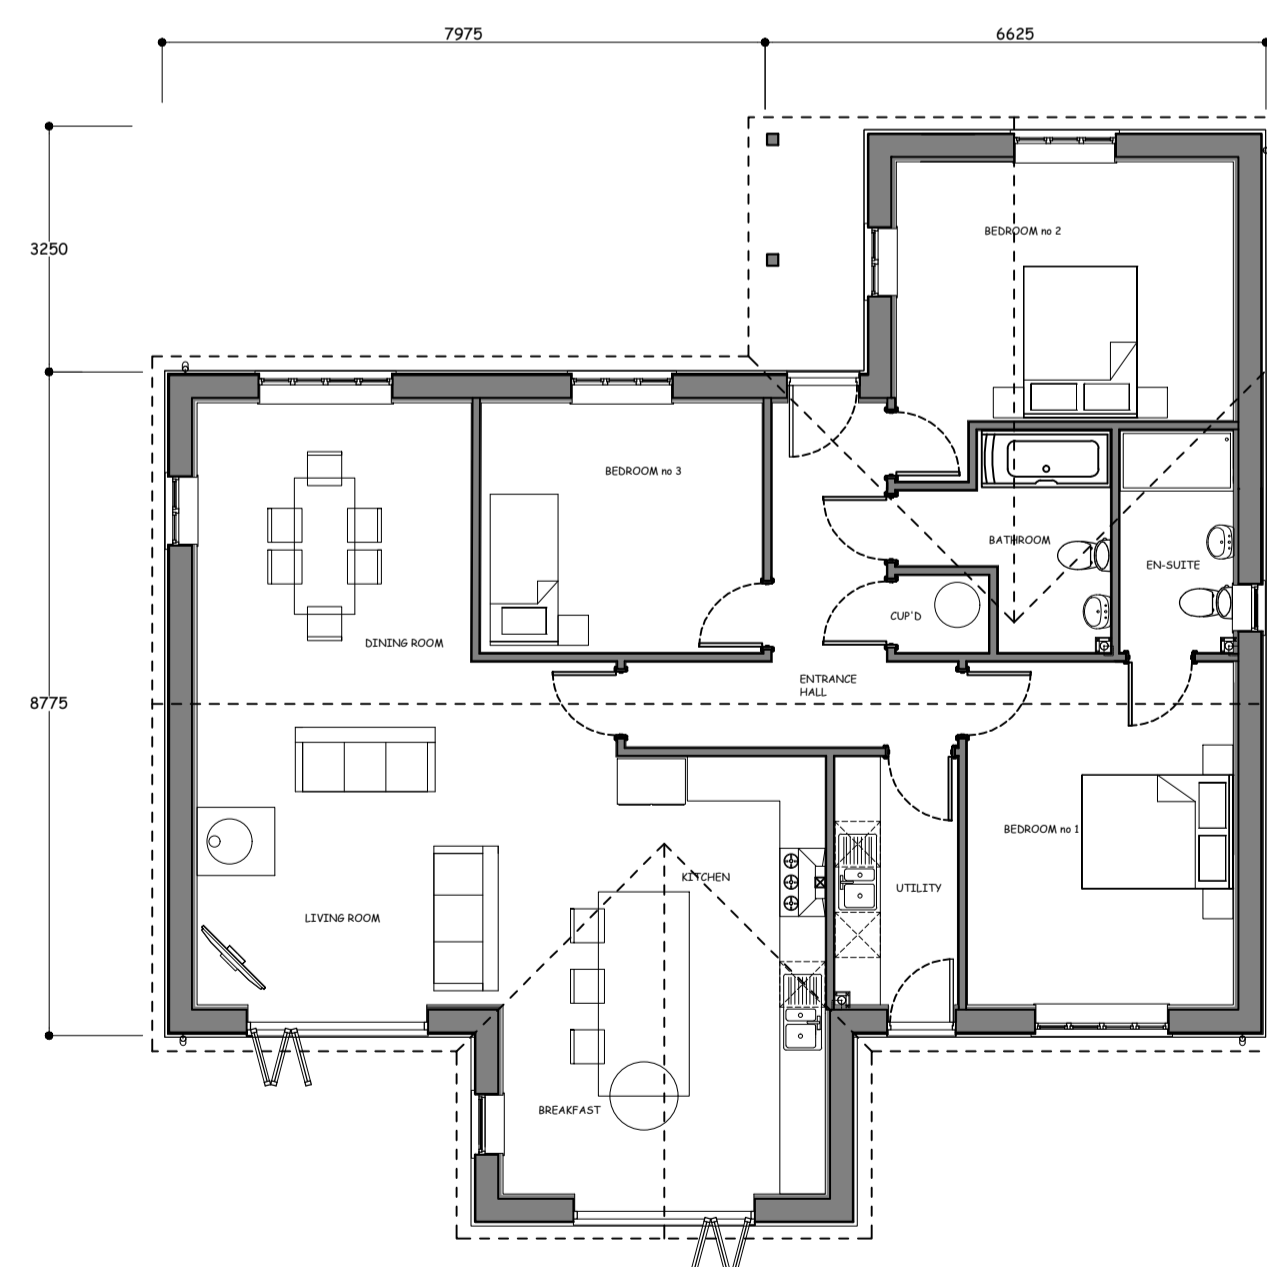

GROUND FLOOR PLAN - 1/100 scale PLOT no 10

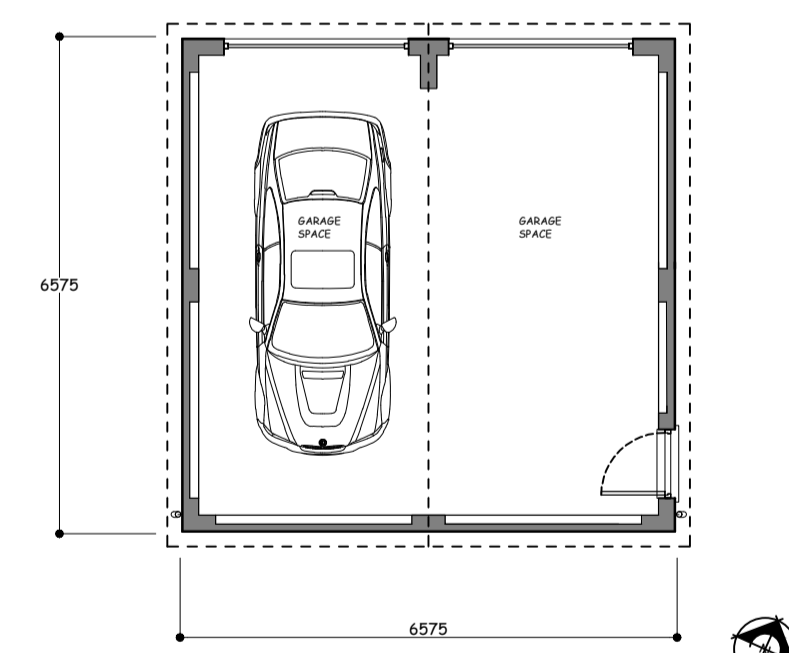 

GROUND FLOOR PLAN GARAGE 1/100 scale. PLOT no 10

 

No. Date Revisions  
Revisions

**HOLLINS**  
Architects, Surveyors &  
Planning Consultants

The Guildhall  
Market Hill  
Fromlingham  
Suffolk  
IP13 9BD

Telephone 01728 723959  
E-mail [all@hollins.co.uk](mailto:all@hollins.co.uk)  
Website [www.hollins.co.uk](http://www.hollins.co.uk)

Client  
HARTOG HUTTON

Site  
LAND WEST OF, RICHER ROAD  
BADWELL ASH,  
BURY ST EDMUNDS  
SUFFOLK IP 31 3 EU

Project  
PROPOSED DEVELOPMENT OF  
14 NEW DWELLINGS  
RESERVED MATTERS PLANNING APPLICATION

Details  
PLOT no 10 AND DETACHED GARAGE  
PLANS AND ELEVATIONS

Scale  
1/100 scale @ A1 Sheet

Date  
SEPTEMBER 2023

Drawn by  
JR

Drawing number  
**2379 109**

This drawing is copyright. This drawing must not be scaled. Before commencing any work the contractor must set out and check all dimensions on site. This drawing is to be read in conjunction with any consultant details. Any discrepancies must be reported to Hollins Architects & Surveyors.