



PROPOSED  
GROUND FLOOR SECTION A-A

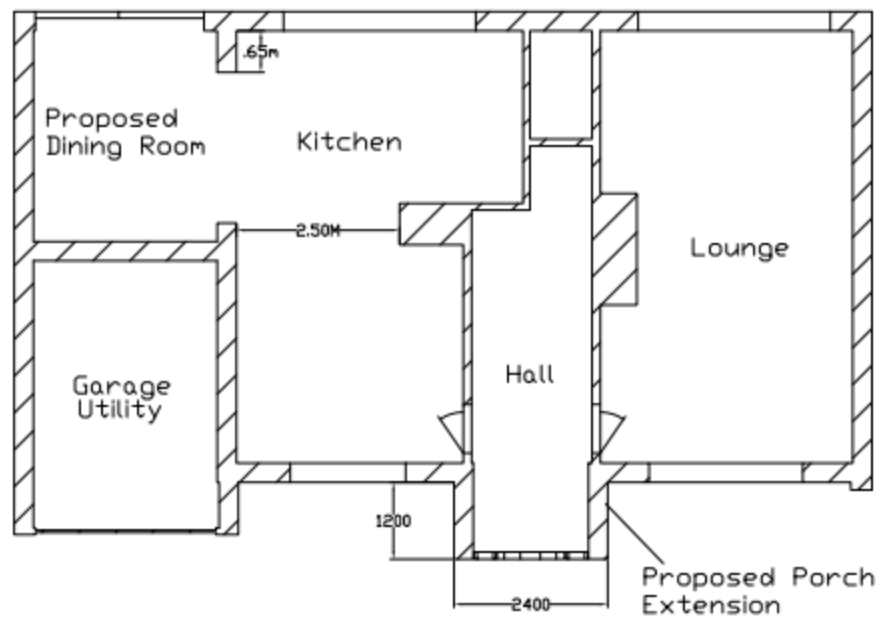


PROPOSED FRONT ELEVATION

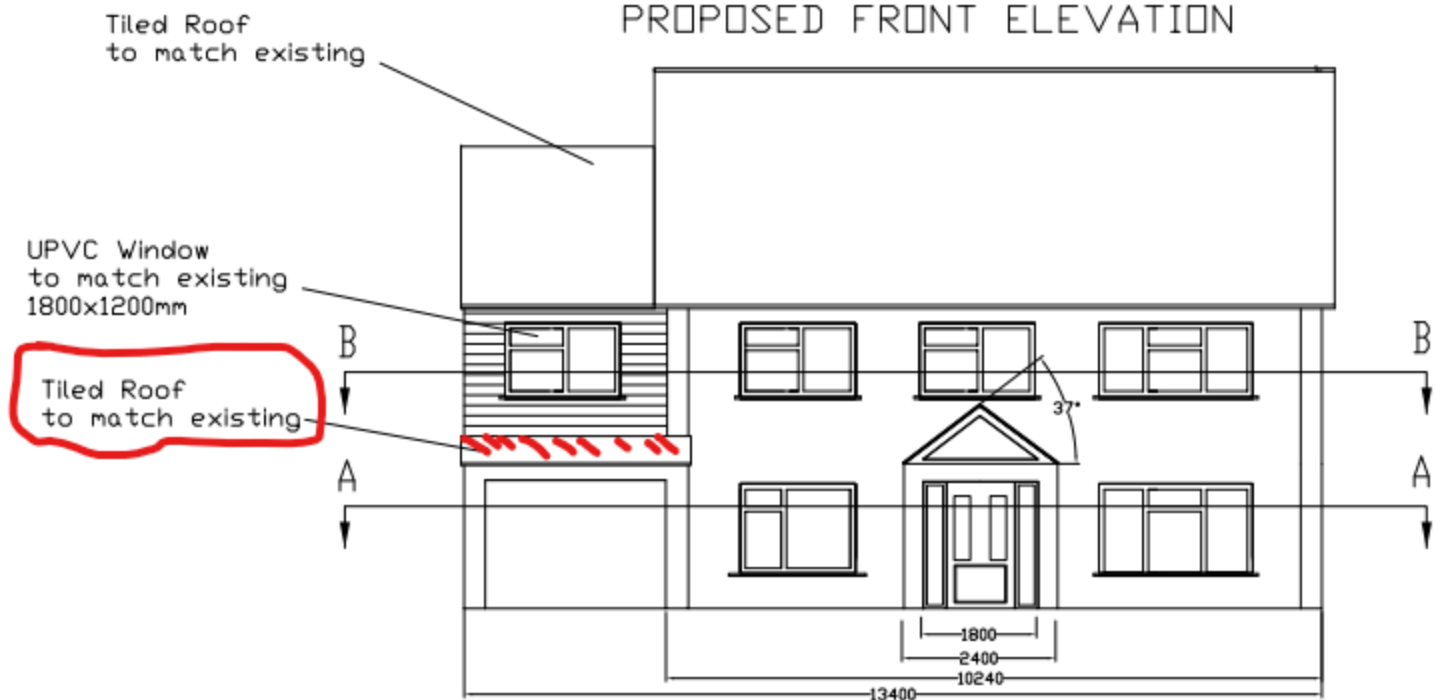


PROPOSED SIDE ELEVATION

PROPOSED REAR ELEVATION

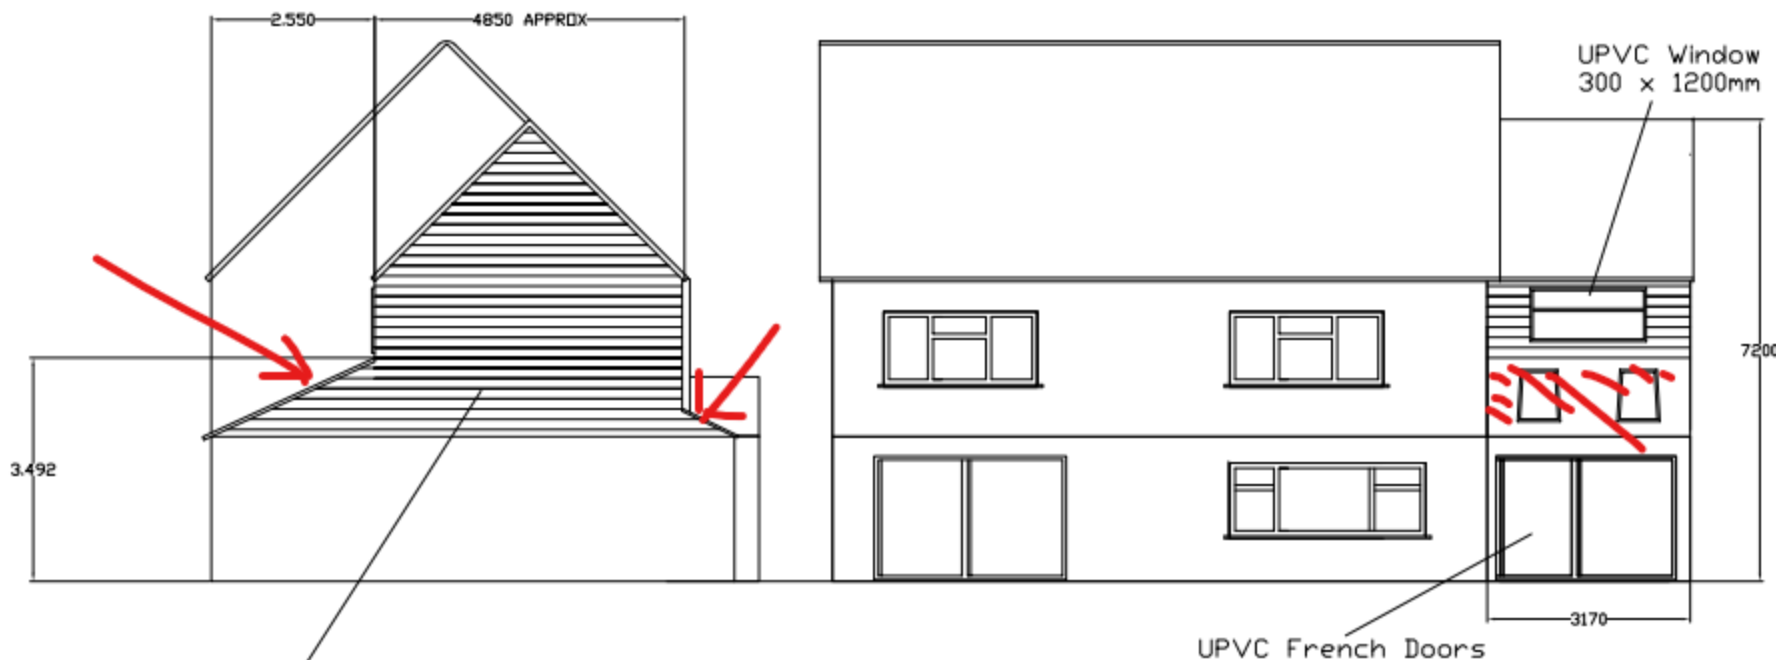

PROPOSED  
FIRST FLOOR SECTION B-B

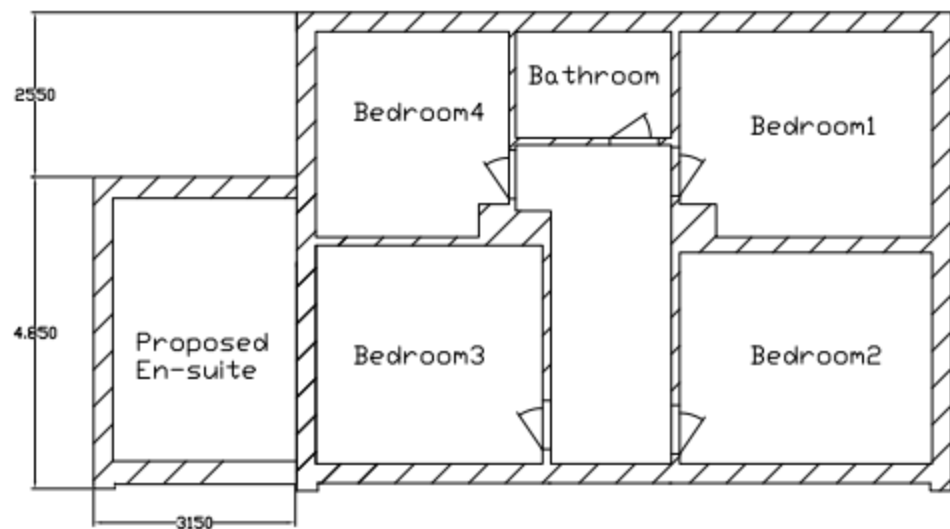

Timber Framed first floor extension with hardie board (cladding) in neutral colour.

TITLE  
The Warren, 19 Deben Drive  
Sudbury, Suffolk, CO10 2QH.

UNLESS OTHERWISE SPECIFIED DIMENSIONS ARE IN MM	PROG/PROJ	SIZE	DWG NO.
DIMENSIONS APPLY AFTER FINISH	DRWN Dan Bunn	12/1/23 A0	Proposed-01