

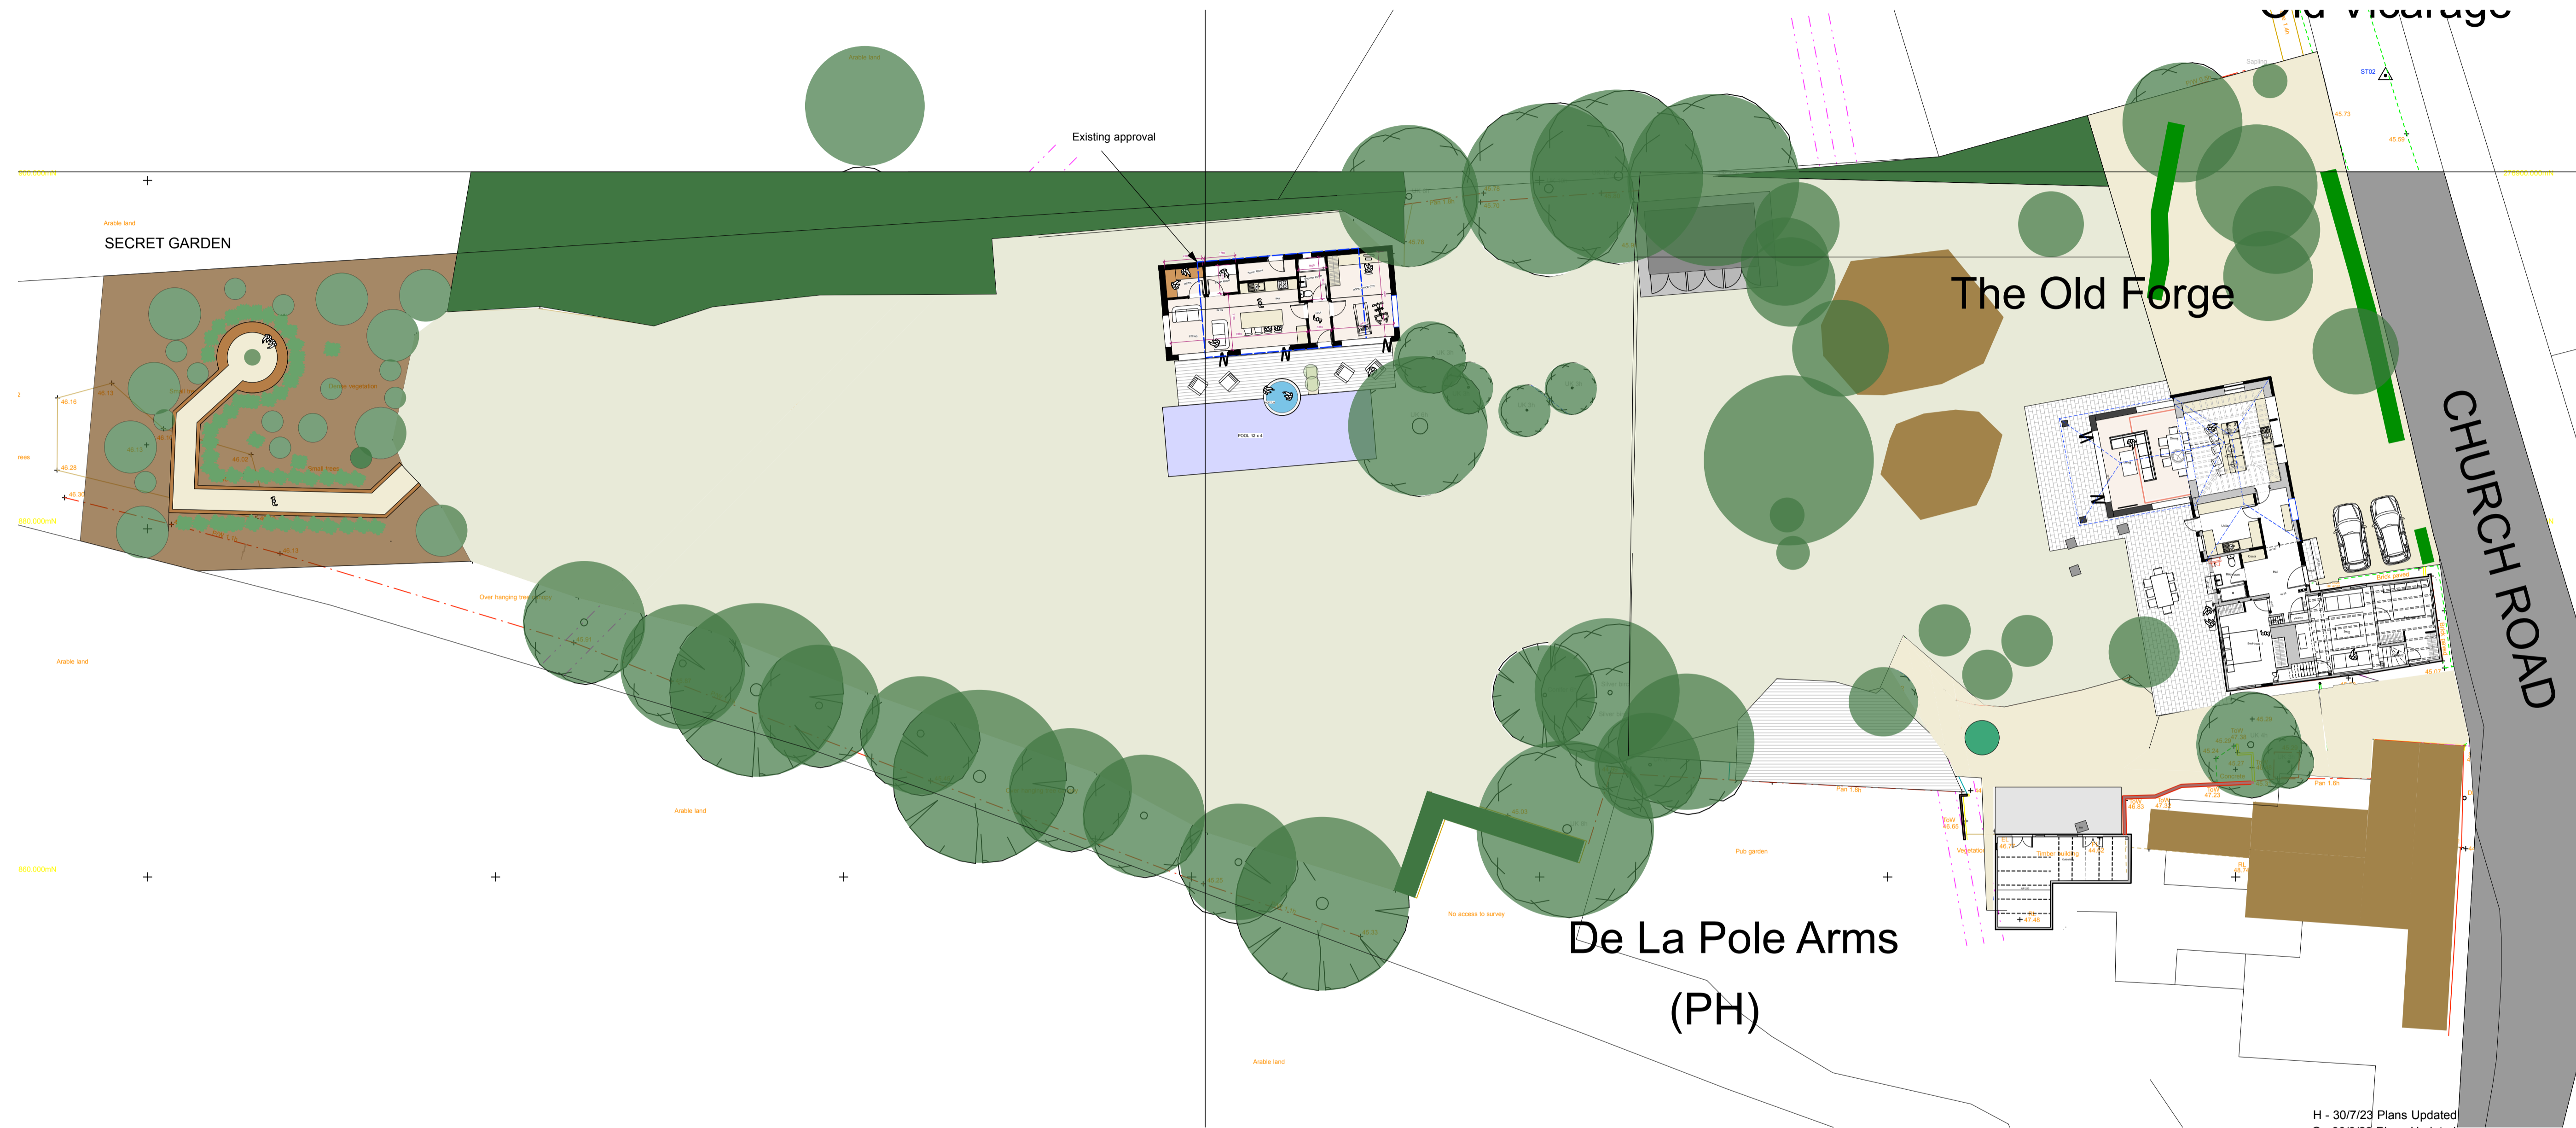


General Notes
 1. Do not scale this drawing. All dimensions to be as noted. Contractor to check all dimensions on site before carry out works.
 2. This drawing is for the private and confidential use of the client for whom it was undertaken and it should not be reproduced in whole or in part or relied upon by third parties for any use without the express written authority of Beech Architects Limited.

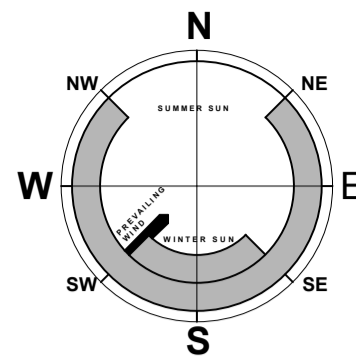

- H - 30/7/23 Plans Updated
- G - 30/8/22 Plans Updated
- F - 4/7/22 Plans Updated
- E - 10/3/22 Plans Updated
- D - 3/3/22 Plans Updated
- C - 9/2/22 Plans Updated
- B - 31/10/21 Plans Updated
- Rev A - 26/10/21 Plans Updated

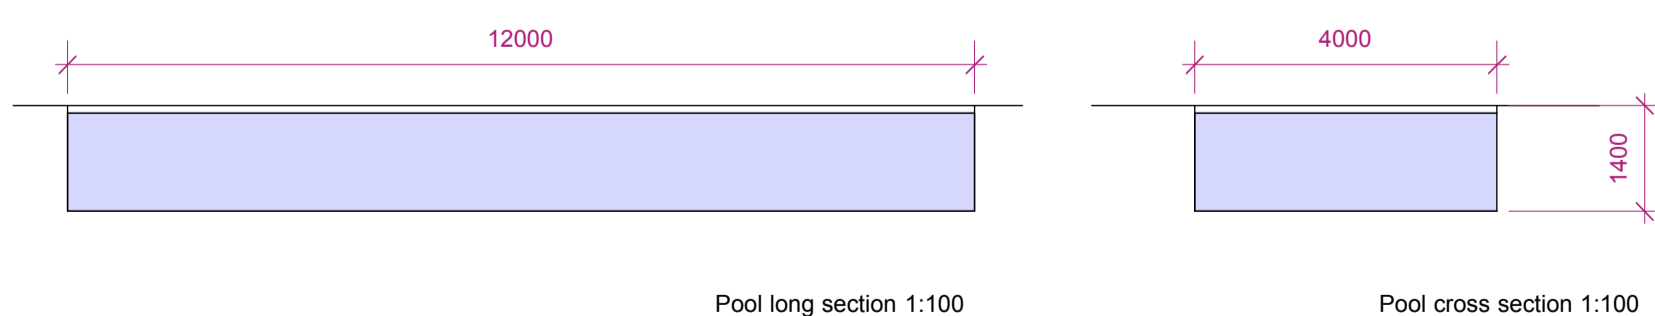

Beech ARCHITECTS
 Church Farm Barn
 The Street
 Thornston
 Suffolk
 IP23 7JR
 enquiries@beecharchitects.com
 01379 678442

CLIENT Dean Happer and Peter Brooks			
PROJECT The Old Forge Church Road Wingfield IP21 5RA			
DRAWING Proposed Site & Block Plan Proposed Pool			
SCALE 1:100/ 1:200 @ A1	DATE Sept 2021	DRAWN BY	CHECKED
DRAWING NUMBER 08	JOB NUMBER 603	STATUS Not For Construction	REV H

SITE PLAN

This drawing is copyright and remains the property of Beech Architects Ltd. Original size A1. Scale shown will be incorrect if reproduced in any other format. All dimensions to be checked on site.