




EXISTING FRONT ELEVATION

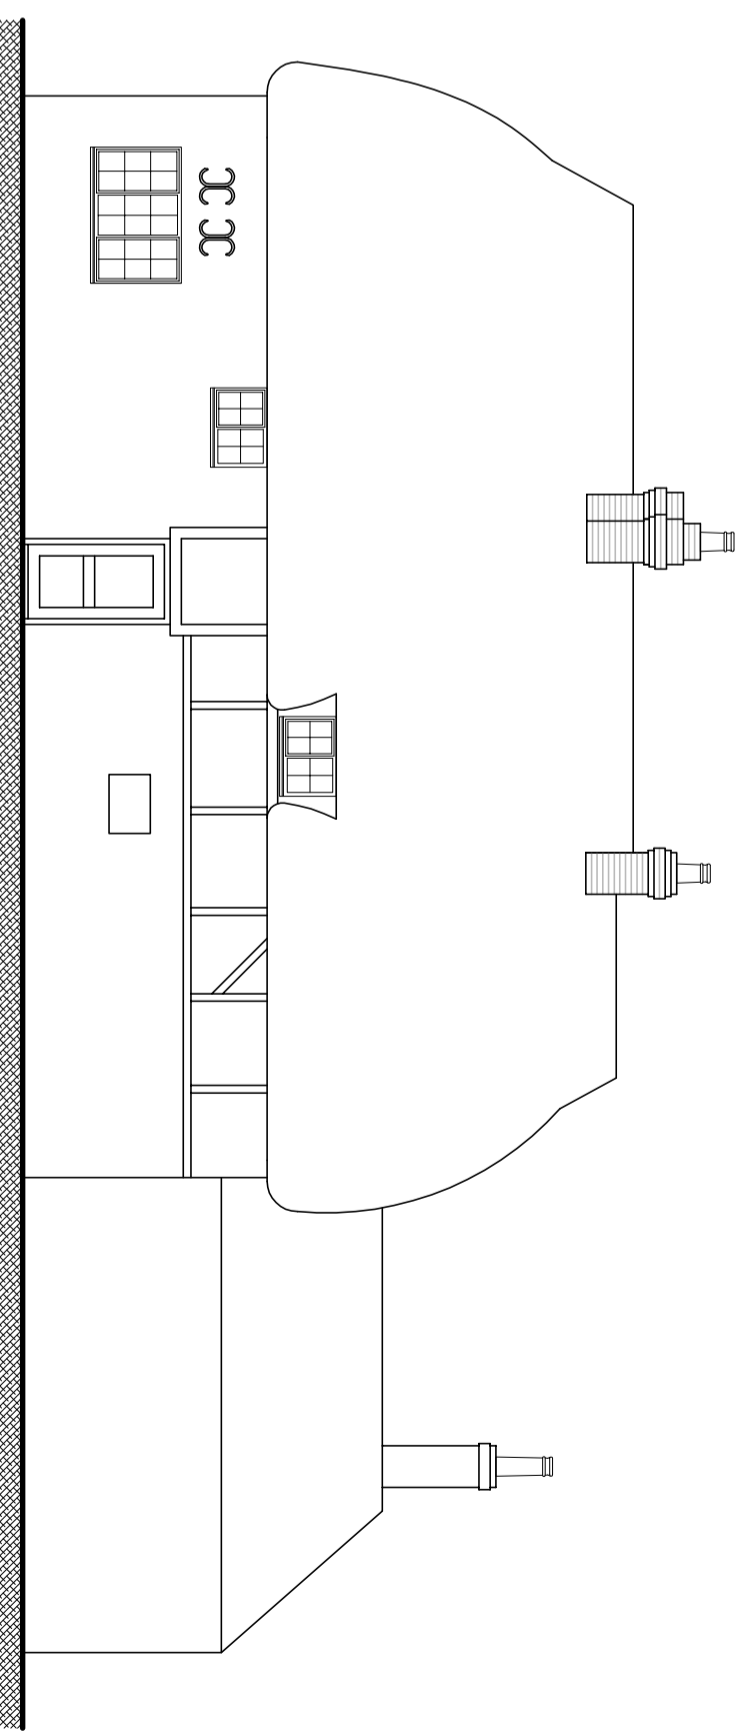

EXISTING REAR ELEVATION

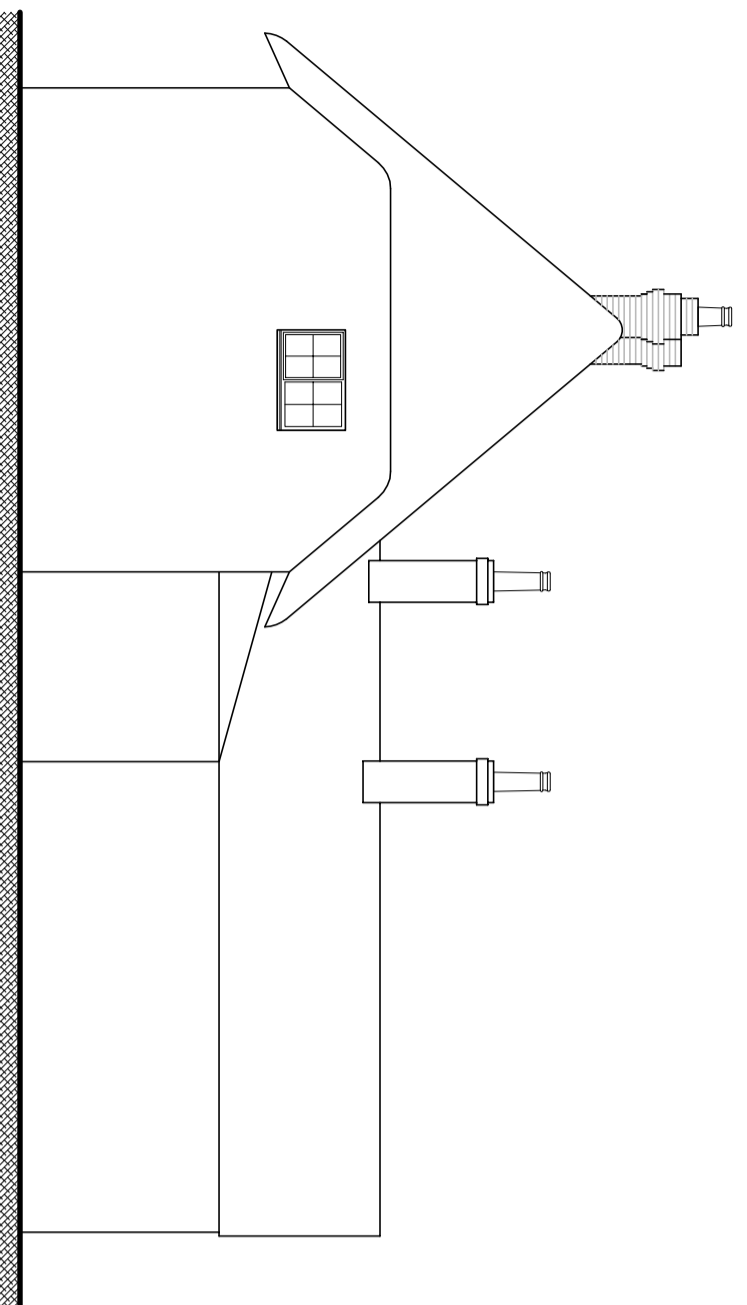

EXISTING SIDE ELEVATION

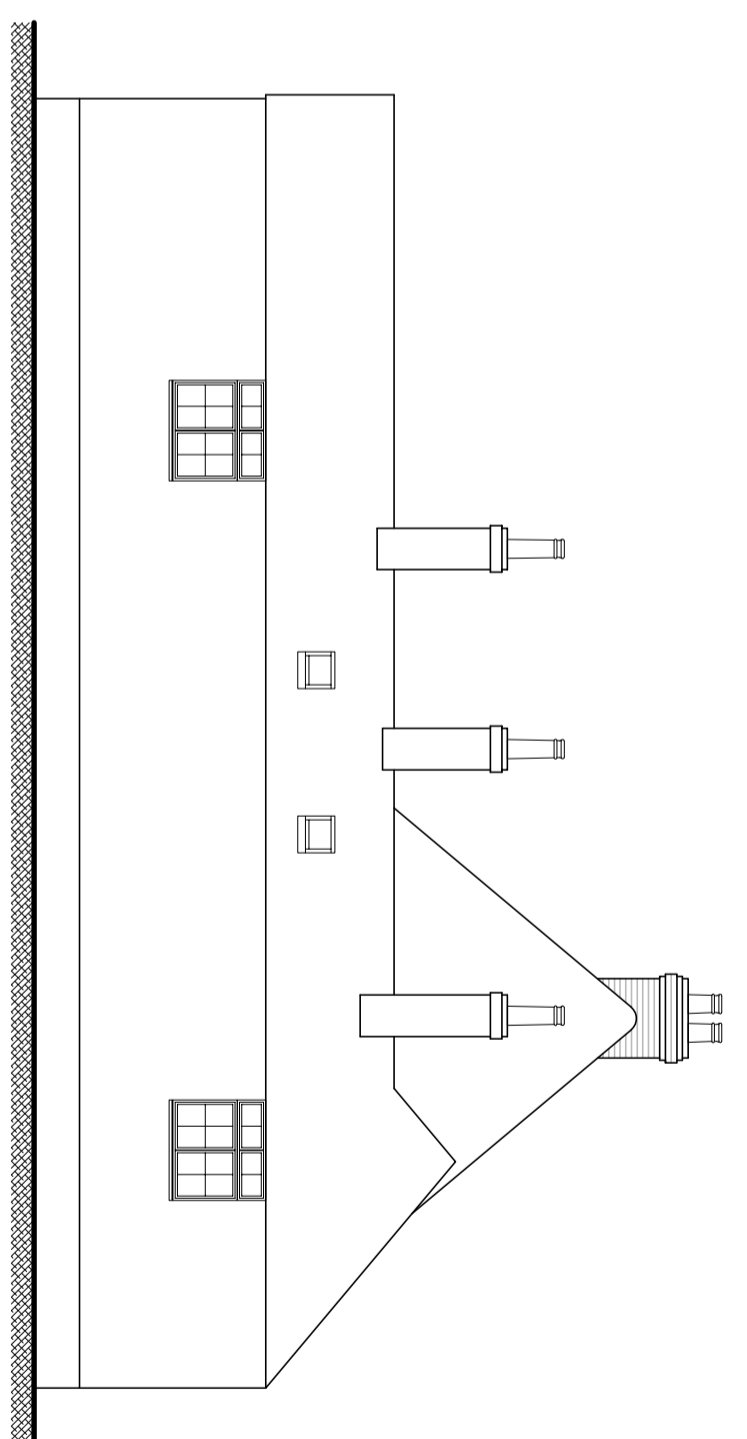

EXISTING SIDE ELEVATION

Project:

SUMMERHAUGH
ST MARY BOURNE

Drawing Title:

EXISTING ELEVATIONS

Client:

MR C JONES

Singleton Design

32 Castle Street, Newtown
Tisbury, Wiltshire, SP3 6SN

Tel. 01747 445045
e: singleton.design@btinternet.com

Scale: 1:100 @ A2

Draw No: P874/03

Rev: