




PROPOSED FRONT ELEVATION

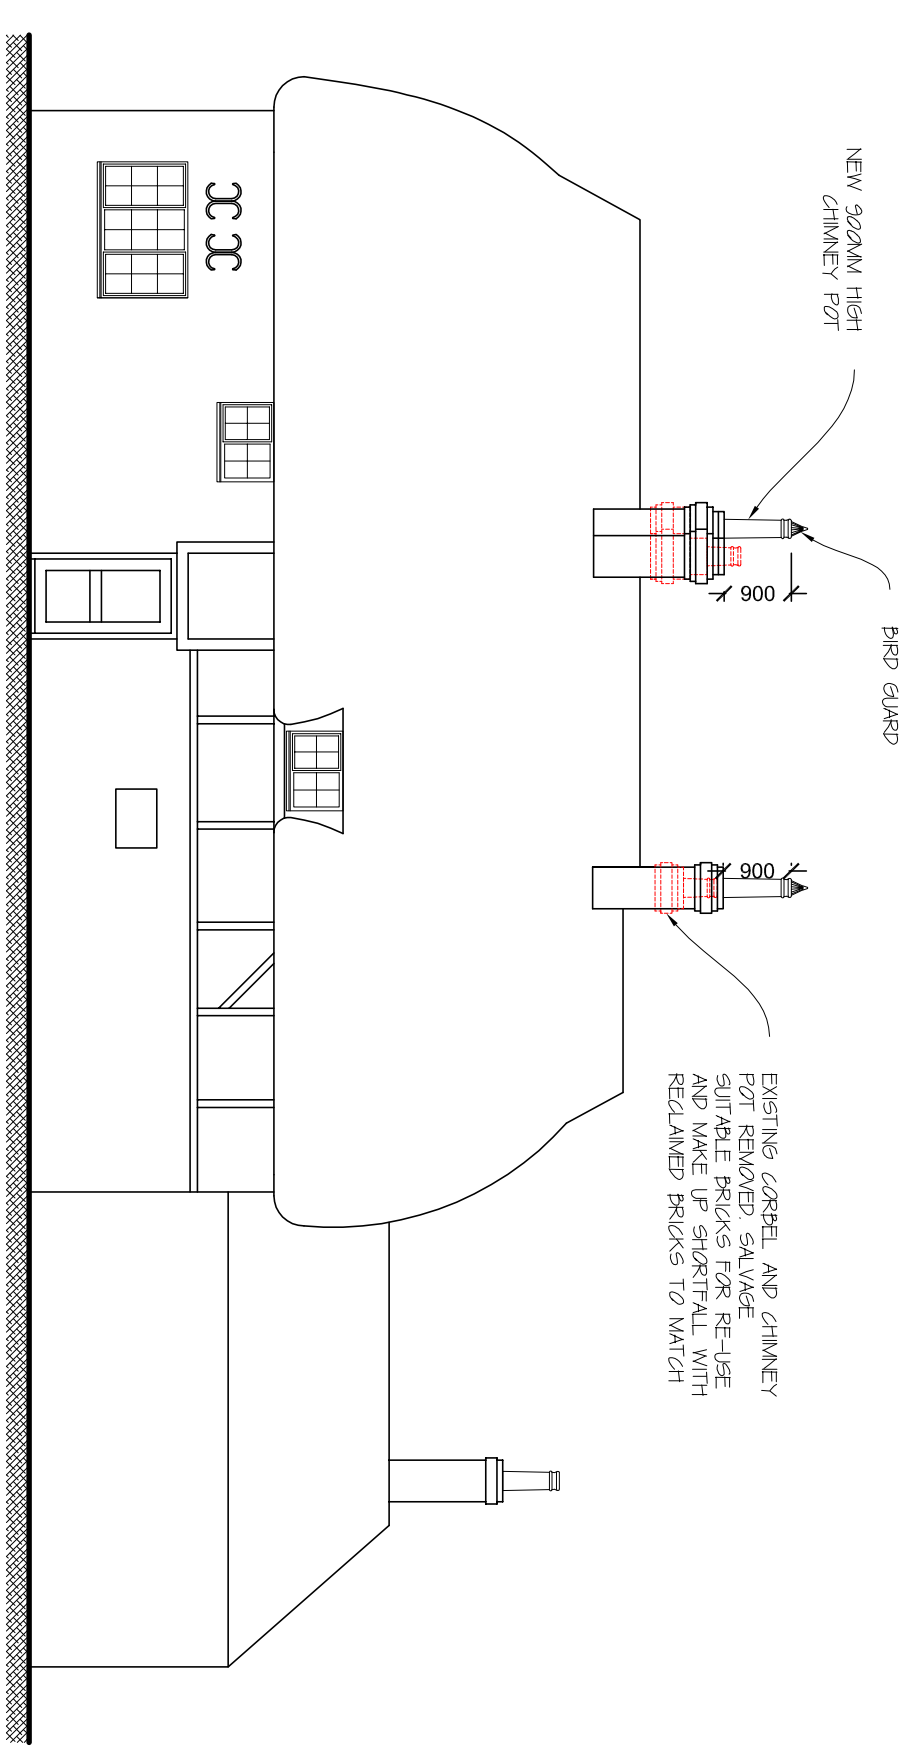

PROPOSED REAR ELEVATION

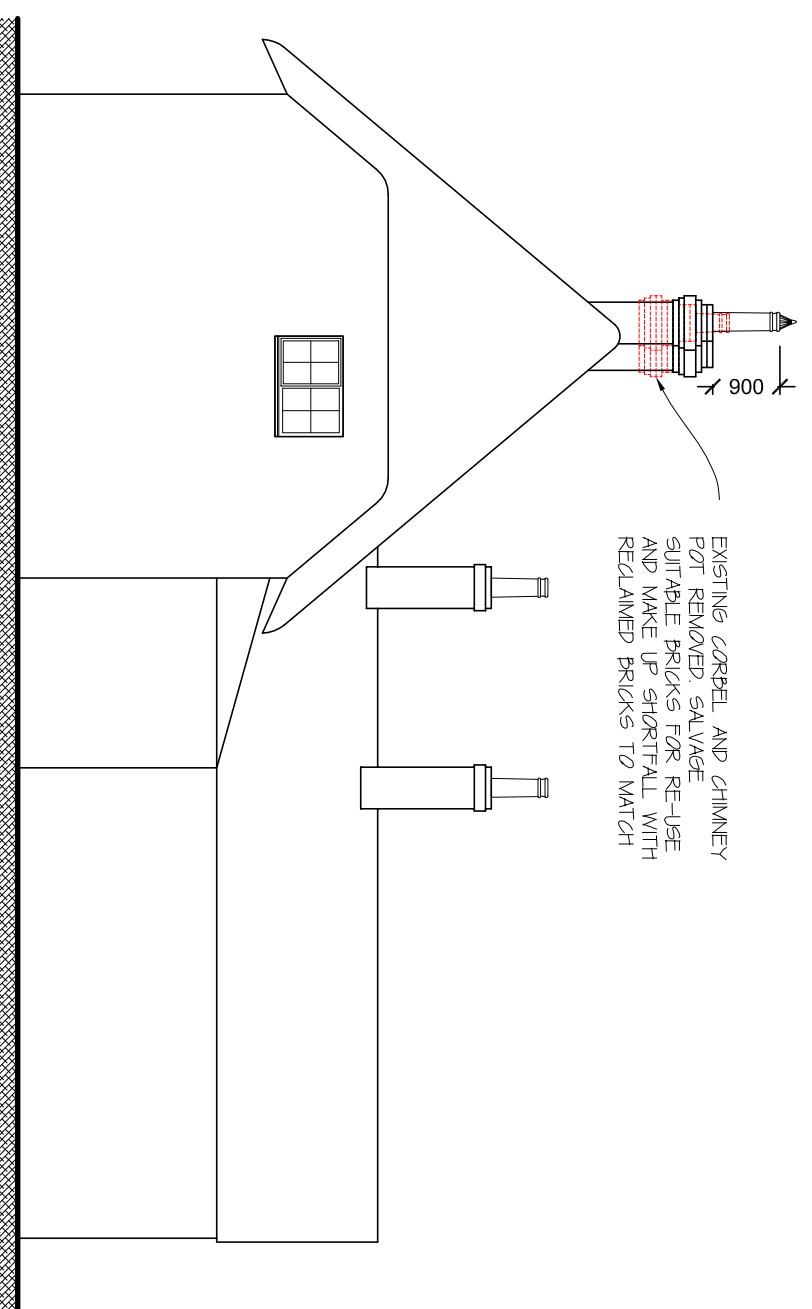

PROPOSED SIDE ELEVATION

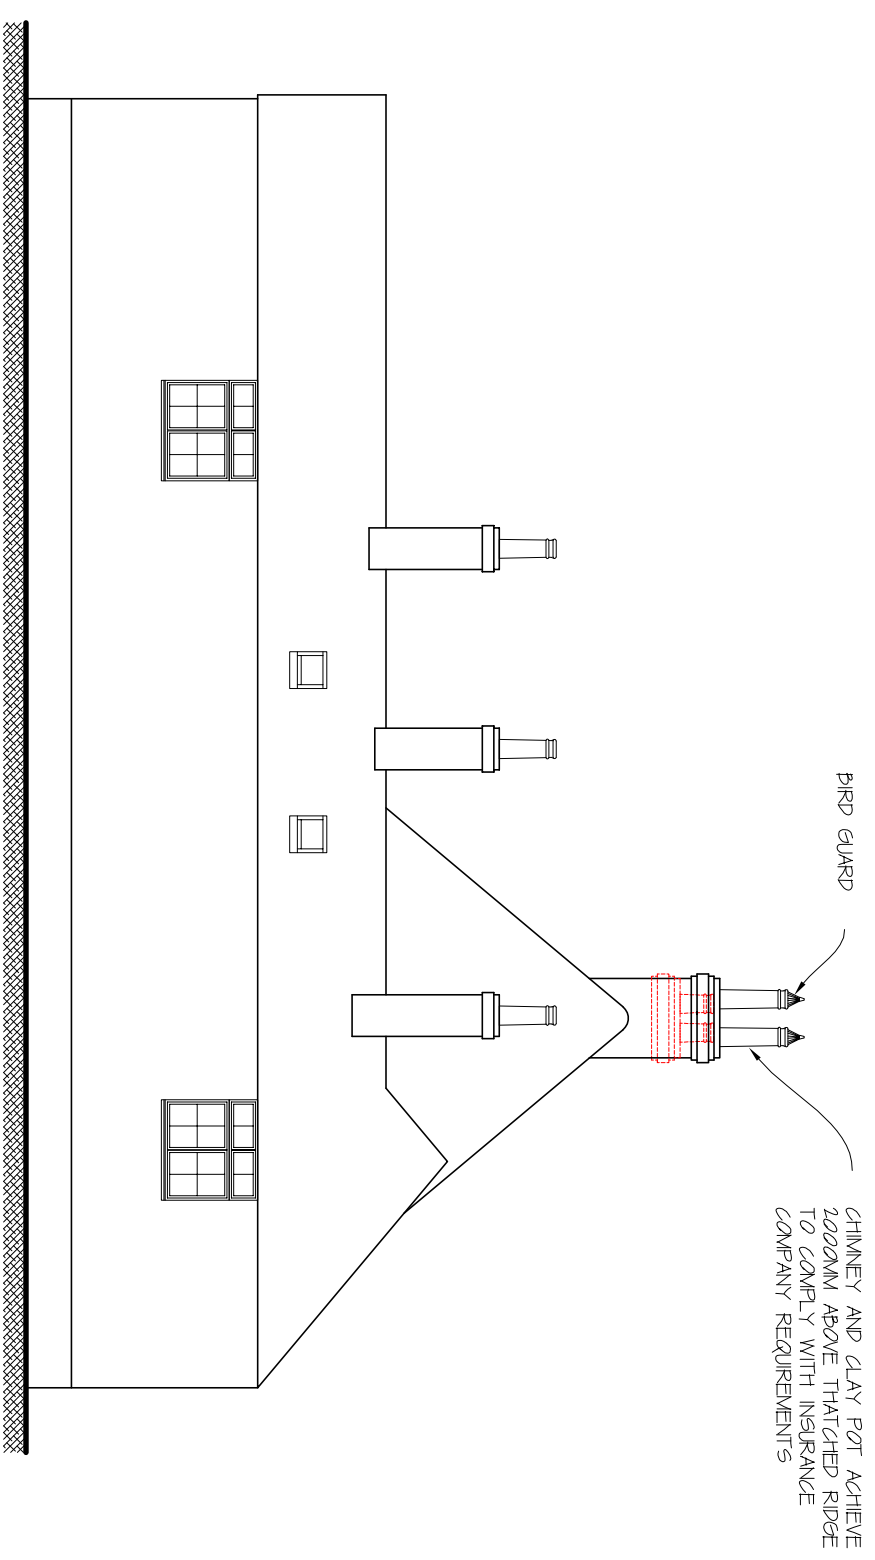

PROPOSED SIDE ELEVATION

Project:

SUMMERHAUGH
ST MARY BOURNE

Drawing Title:

PROPOSED ELEVATIONS

Client:

MR C JONES

Singleton Design

32 Castle Street, Newtown
Tisbury, Wiltshire, SP3 6SN
Tel. 01747 445045
e: singleton.design@btinternet.com

Scale: 1:100 @ A2

Dwg No: P874/05

Rev: