




Ground Floor Plan
as proposed

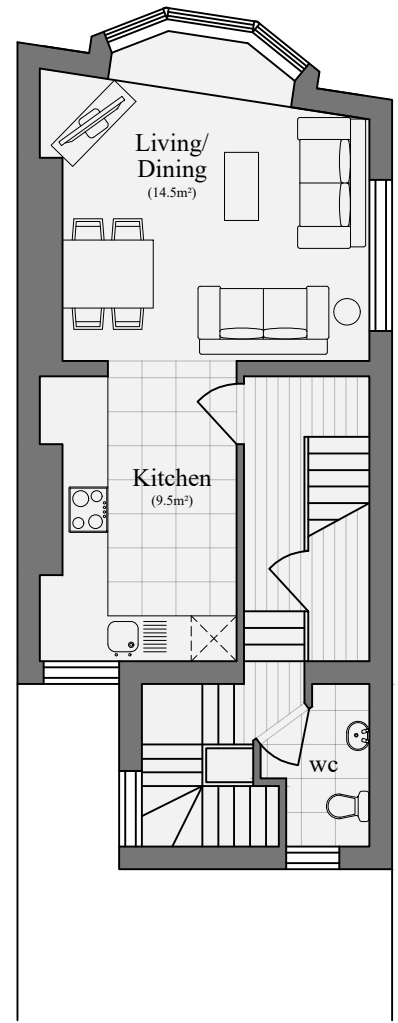


1st Floor Plan
as proposed

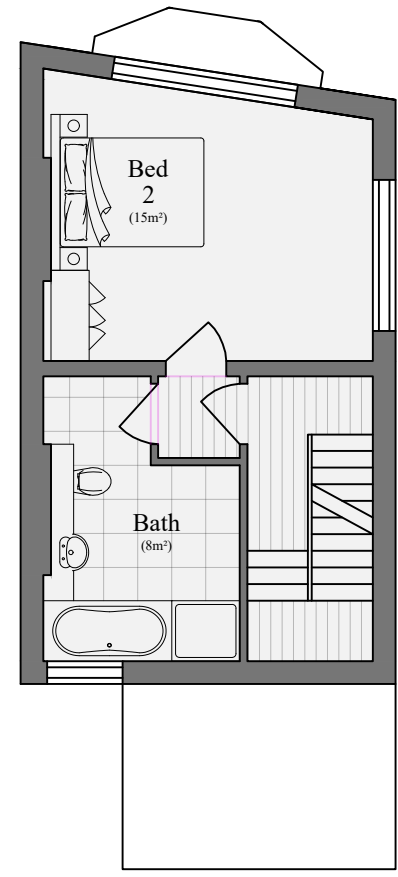

2nd Floor Plan
as proposed

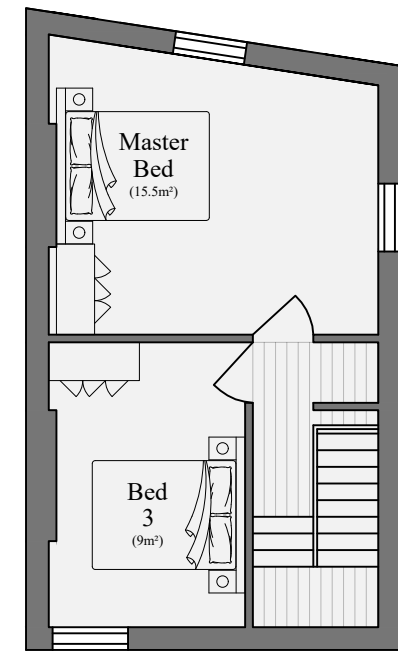

3rd Floor Plan
as proposed

 

Issued for:

PLANNING

Project/Client: Proposed Change of Use
113 Rushey Green
London

Project No: 0655

Dwg No: 002 Rev: -

Scale: 1:100 @ A3

Drawing: Proposed Floor Plans

North:

Drawn By: PJA Date: 10/2023

Checked By: PJA Date: 10/2023

