



GROUND FLOOR PLAN
Scale 1:100

SCALE 1:100


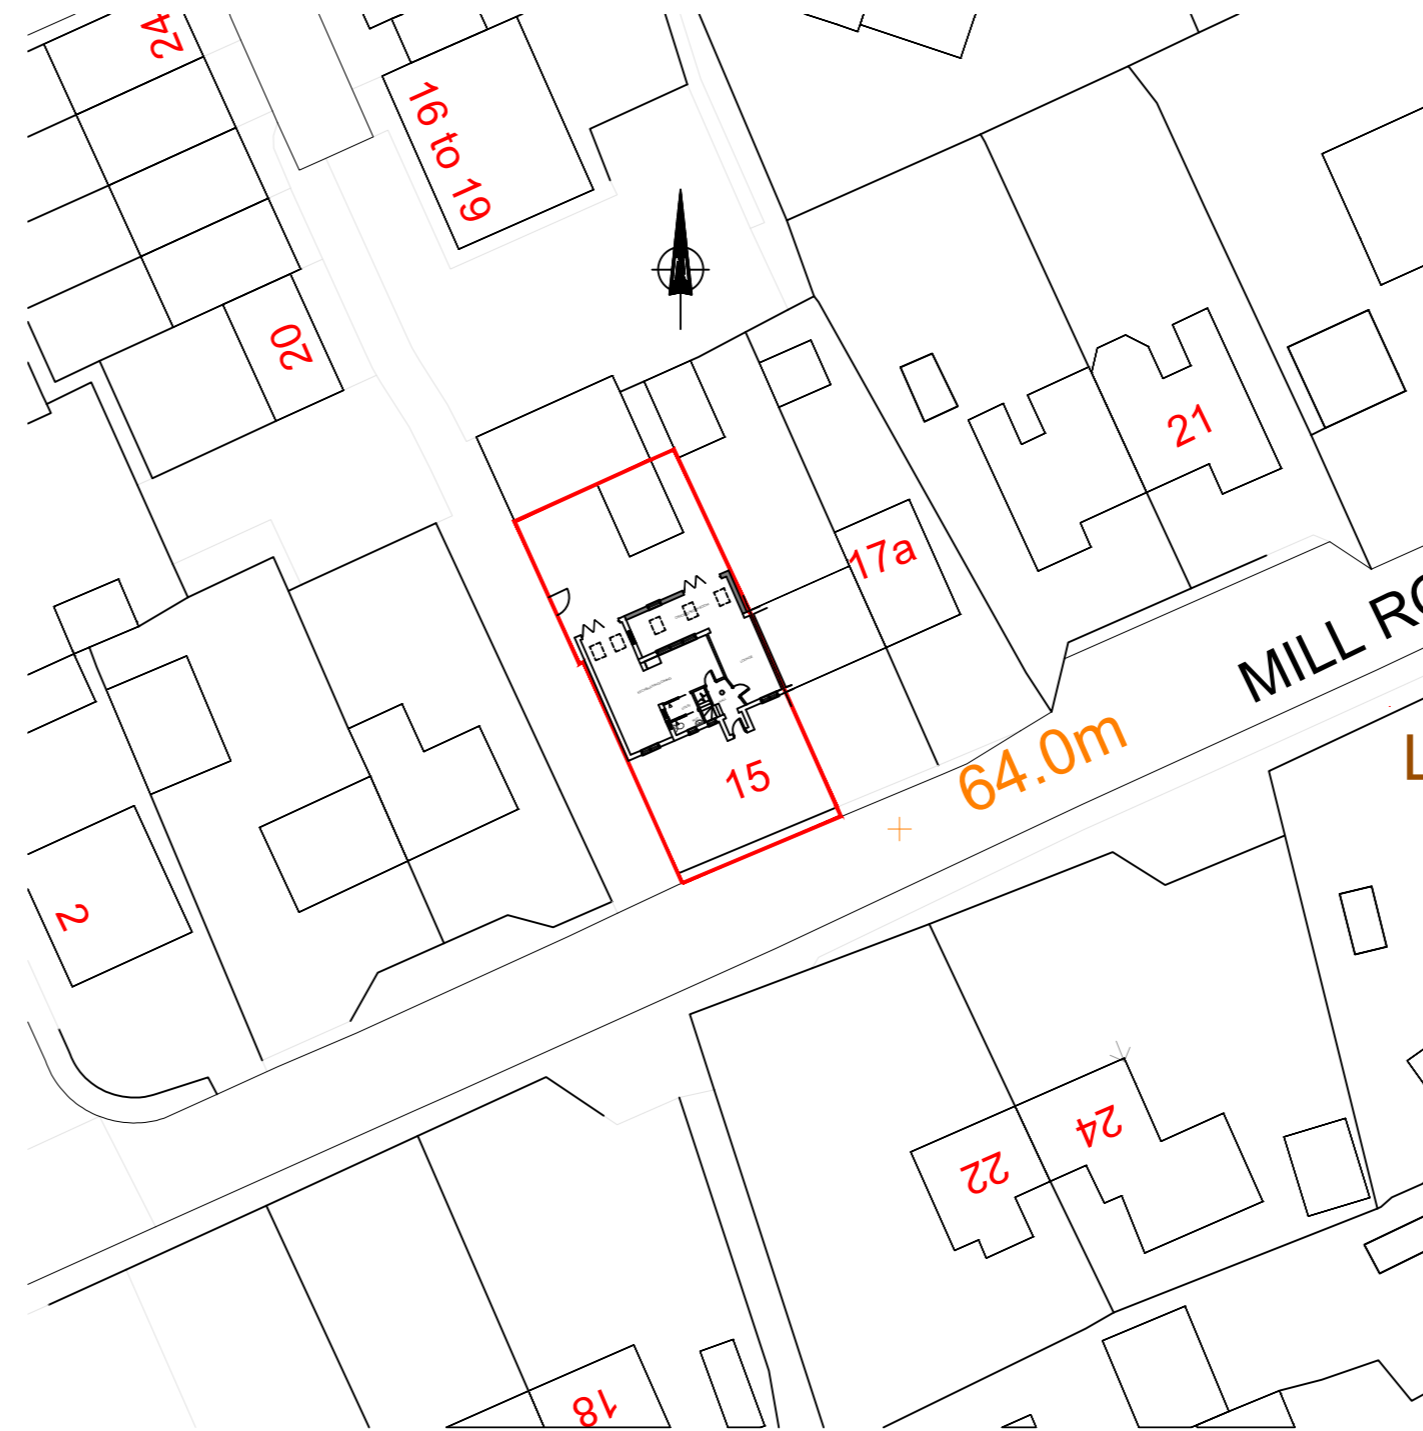


SITE PLAN
Scale 1:500

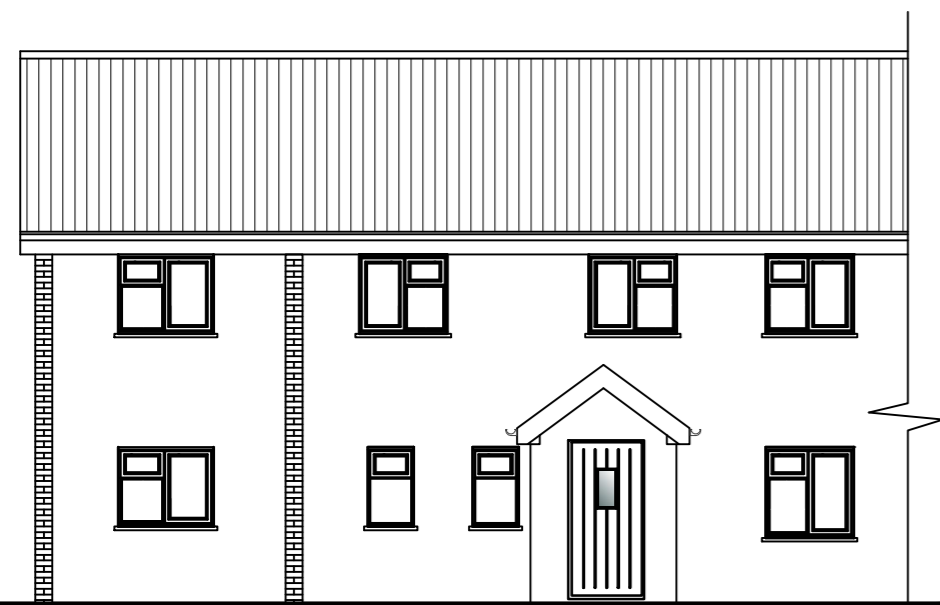


FRONT ELEVATION
Scale 1:100

SCALE 1:100

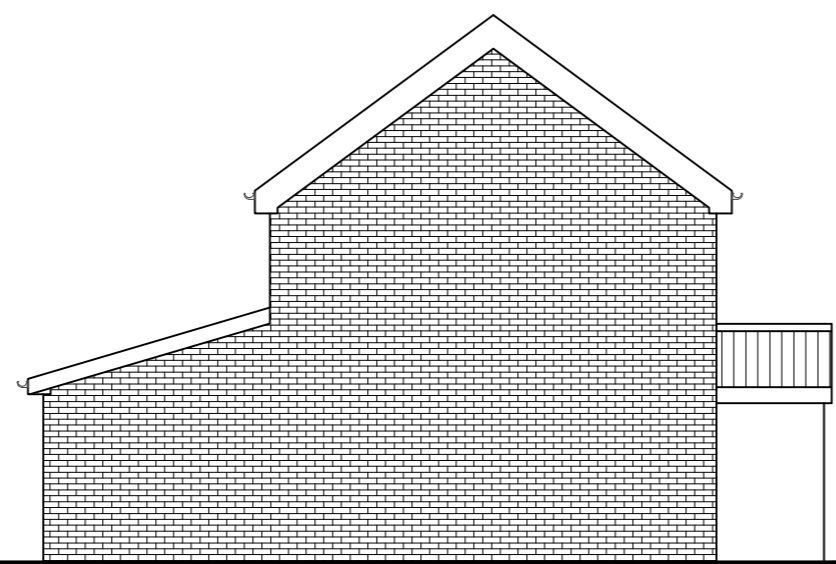 

SIDE ELEVATION
Scale 1:100

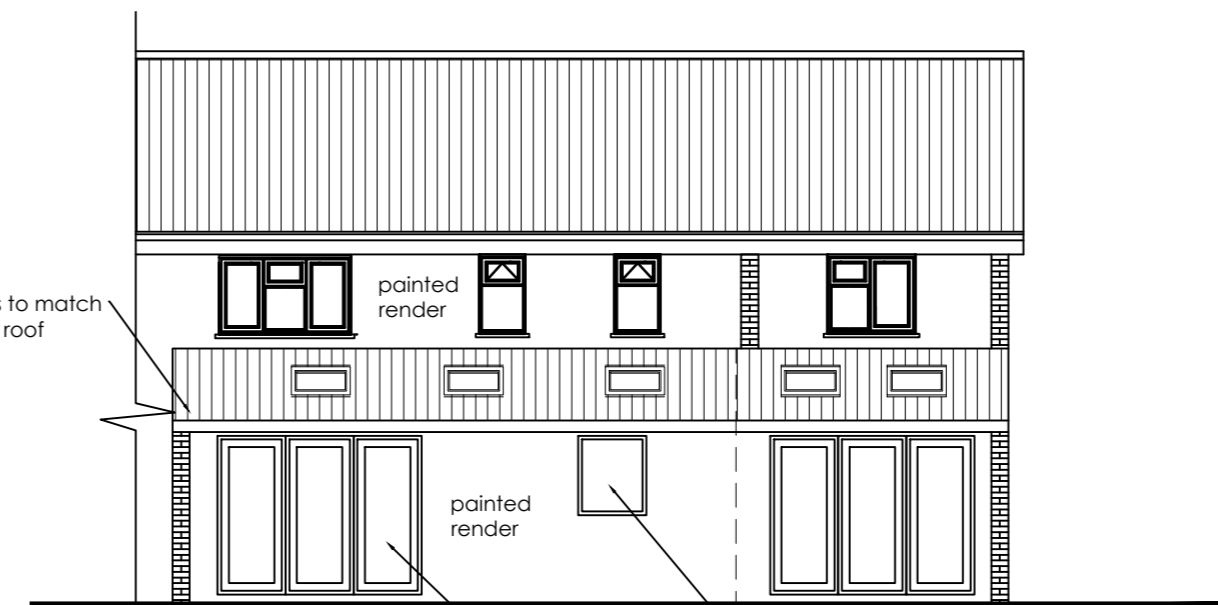

REAR ELEVATION
Scale 1:100

Rev	Date	Description
B	31/10/2023	Scale bar added
A	27/10/2023	Minor amendments
<p>LISA ALLARD MCIAT CHARTERED ARCHITECTURAL TECHNOLOGIST 18 St Walstans Close, Costessey, Norwich, NR5 0TW t: 07504678013 e: lisaallard838@gmail.com</p>		
<p>Project Details 15 Mill Road, Kedington, Haverhill, Suffolk Single Storey Rear Extension</p>		
<p>Client Mr & Mrs Oakley</p>		
<p>Drawing Proposed Floor Plans, Elevations & Block Plan</p>		
<p>Date October 2023</p>		
<p>Scales As shown @ A2</p>	<p>Drawn LA Checked</p>	
<p>Drawing No. 066-23-02B</p>	<p>Issue Planning</p>	
<p>All dimensions must be site checked and not scaled from this drawing</p>		