




Location Plan  
1:1250

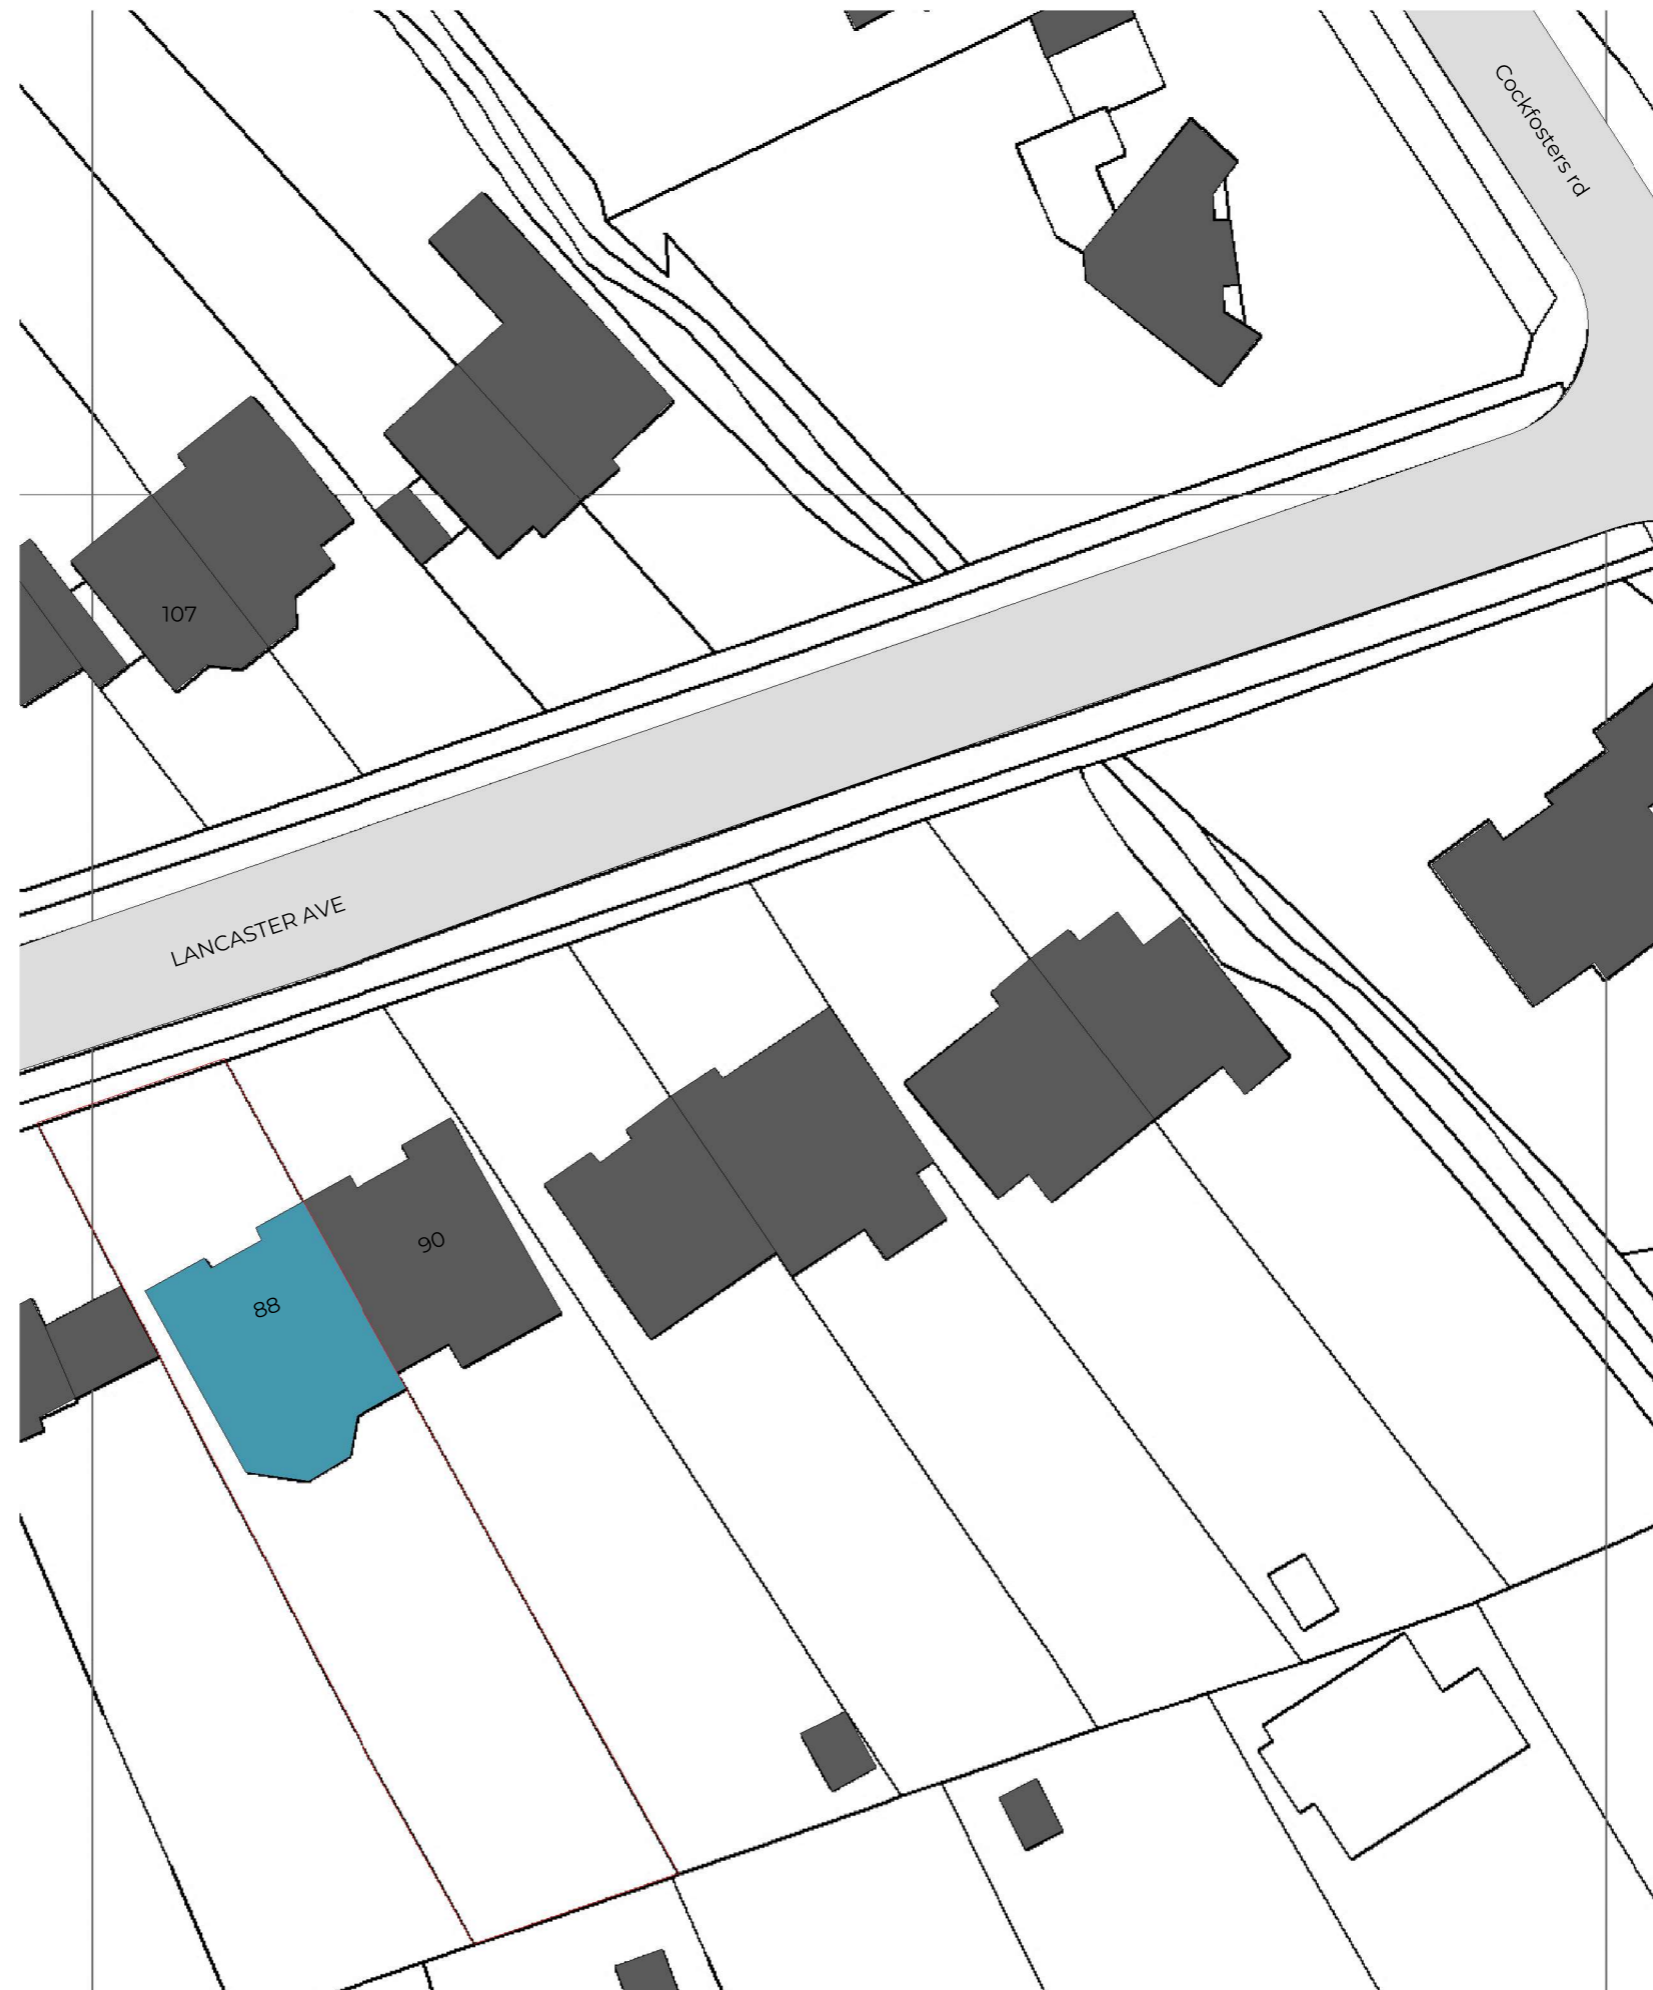

Proposed site plan  
1:500

Rev No.	Date	Description
A	02.11.23	Location update

Notes:  
Any inaccuracies or errors to be reported to the architect/surveyor immediately and prior to any work commencing. All dimensions to be verified on site. All work to comply with British Standards Code of practice. All external surfaces and materials to match existing. This drawing and all information provided within it is the copyright of UPP Consultants Ltd. and reproduction without prior consent is strictly forbidden.

Dwg No  
**088LA-A-01-001**

Drawn  
**UPP**

Drawing  
**Location Plan**

Checked  
**UPP**

Scale  
**As indicated @ A3**

Issue Date  
**02.11.2023**



Project Address  
**88 Lancaster Avenue, Barnet, EN4 0EU**

Client  
**Antonia Lester**

Status  
**For Planning**