


outline of first floor →

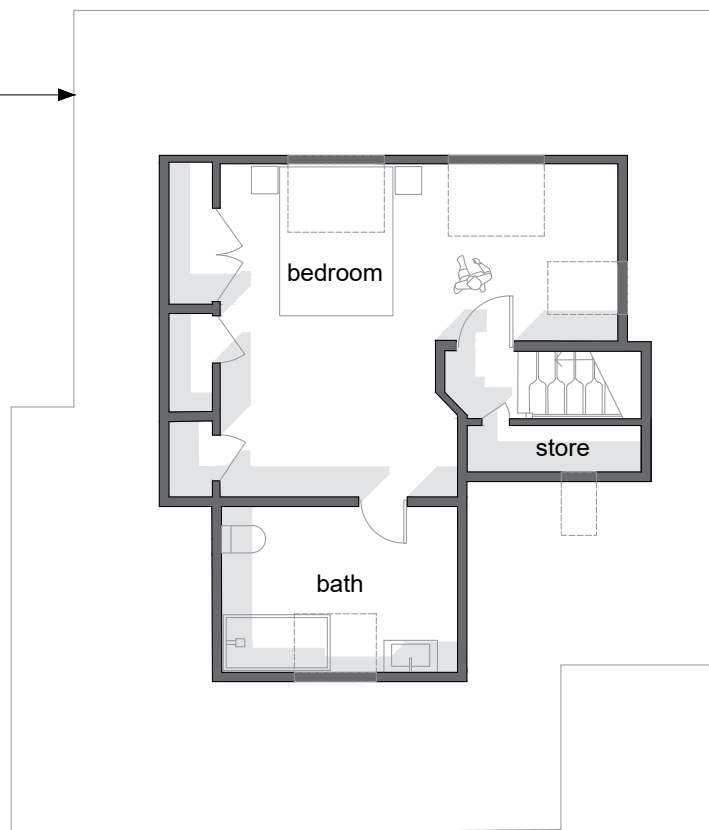

5m



all dimensions to be checked on site. any discrepancies to be reported to architect.

ARCHITECTURALL

7 Windsor Drive Chelsfield BR6 6EY
project 11 Wilson Avenue, Brighton BN2 5PA
title Existing Second Floor Plan
status Planning scale 1:100 @A3 date: Sept 23

drg no 092-005 rev