


Church Yard

Rear Garden - The Hollies, Hampton Rd.

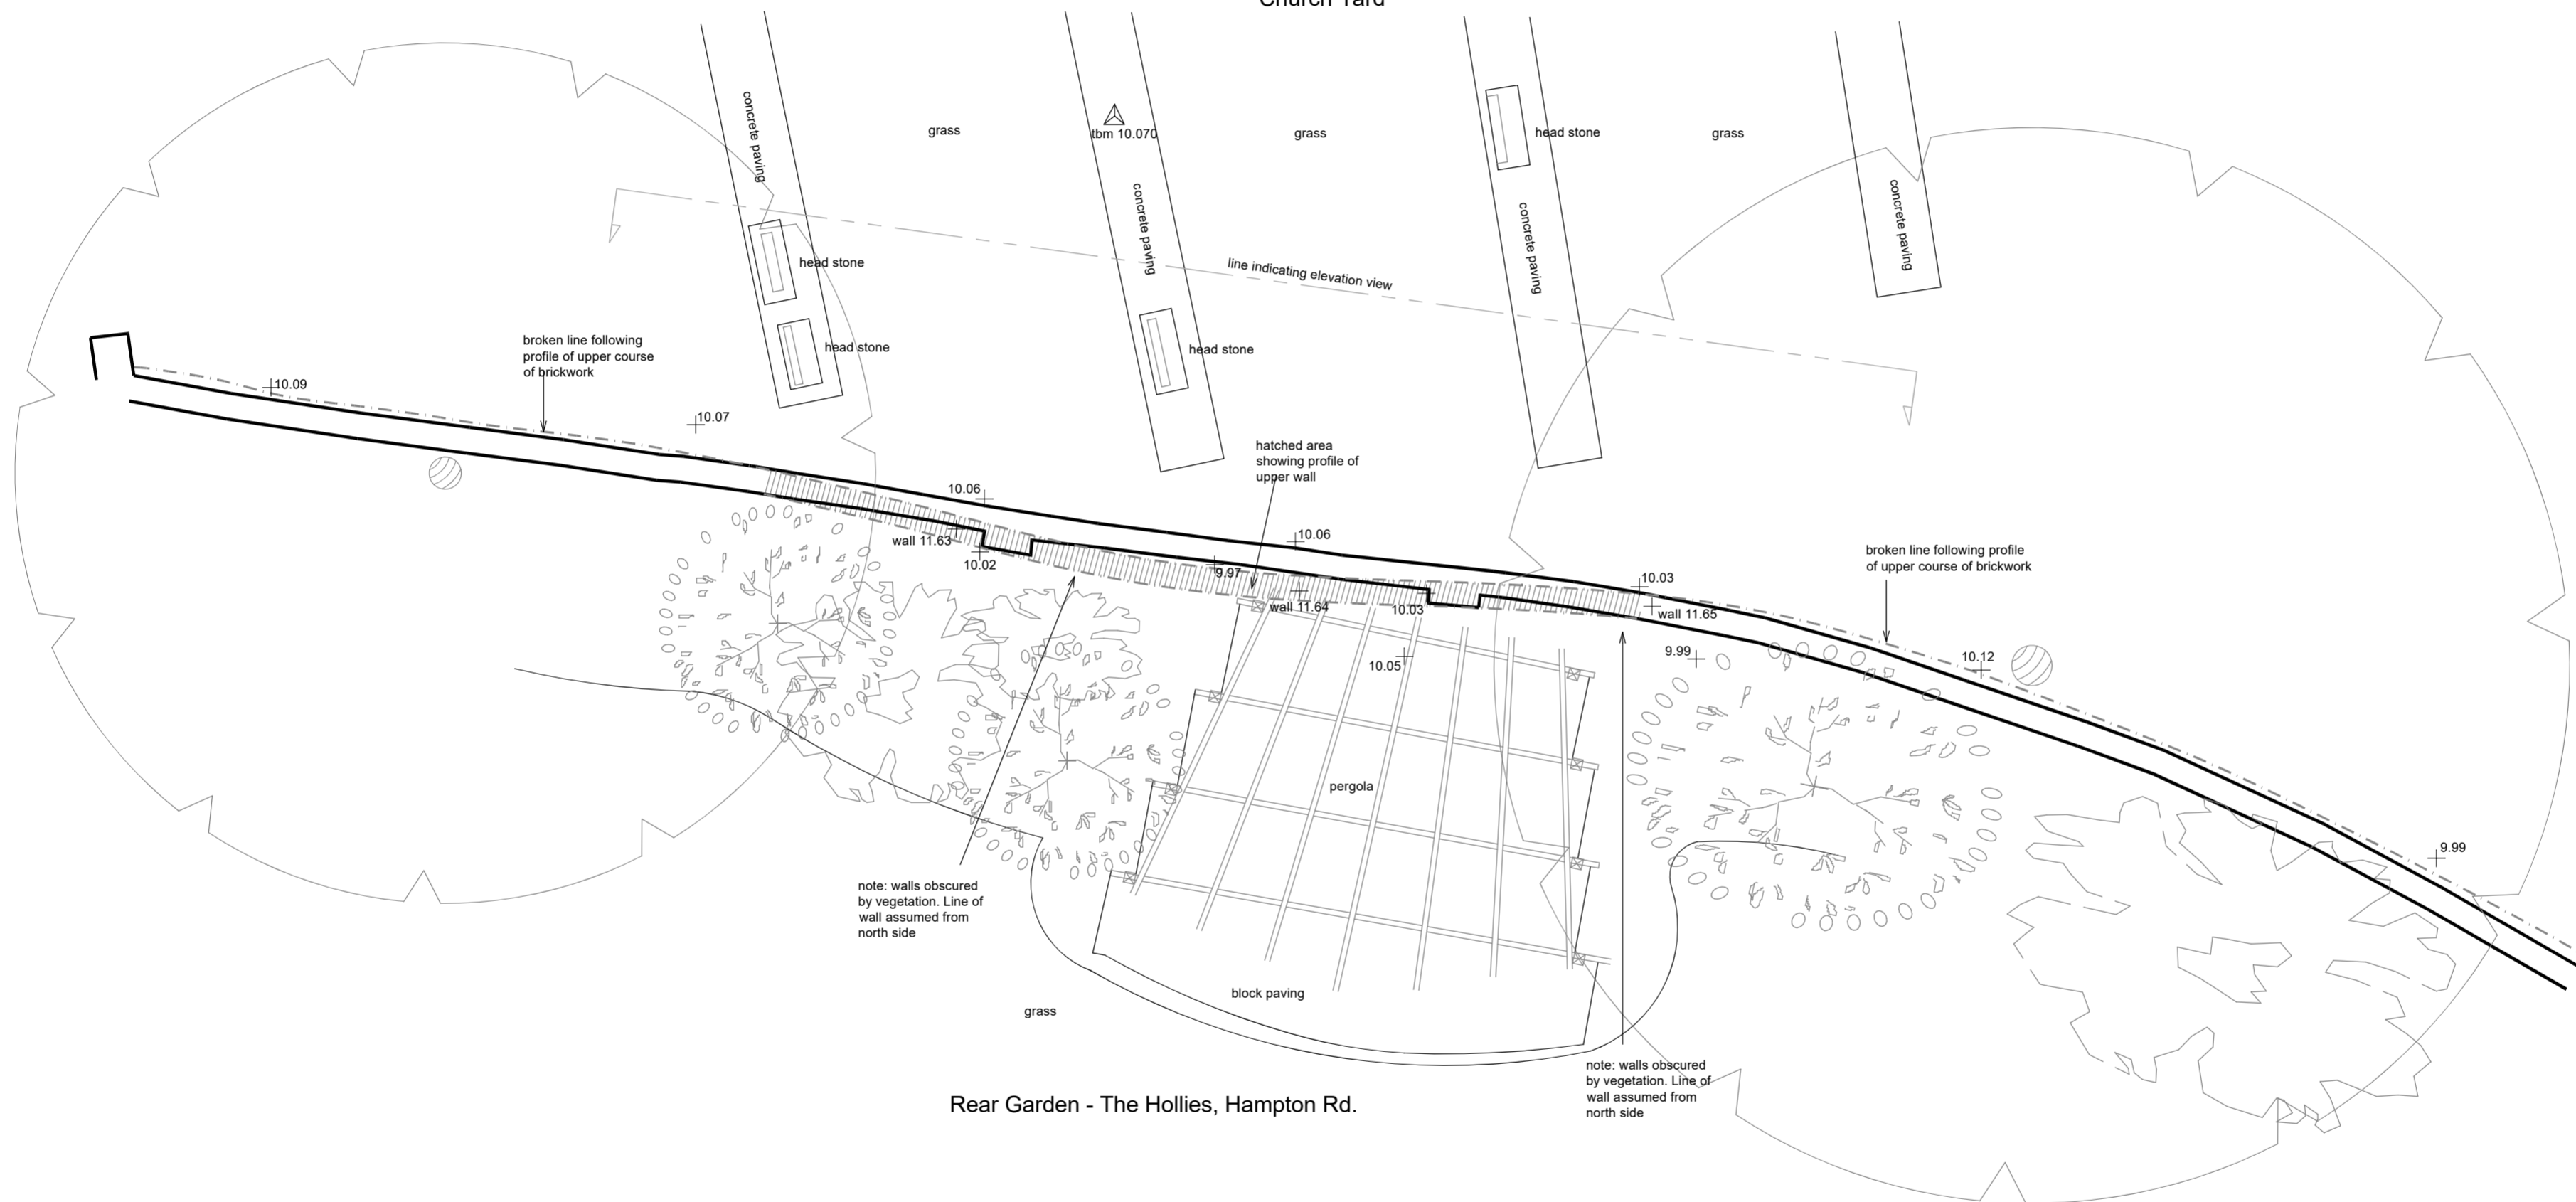

Rev	Notes	Date

BROWN MATTHEWS
 ARCHITECTS
 Chartered Architects · Historic Building Consultants
 Oak Tree Design Studio, Wolverton Road, Sutterfield
 Stafford-Loom-Avon, Warwickshire CV37 9HB Tel: 01789 730346

St Charles Borromeo
 Hampton on the Hill
 Warwick
 CV35 8QR

Repairs to Churchyard Wall
 Partial Site Plan Survey

Scale: 1:50 @A2
 Date: October 2023 Drawn: SN
 Drawing number: 1713-FS-001 Revision: -