



**NOTE**  
 ALL DIMENSIONS TO BE CHECKED ON SITE  
 ALL DRAWINGS ARE TO LOCAL AUTHORITY  
 AND STRUCTURAL ENGINEERS APPROVAL

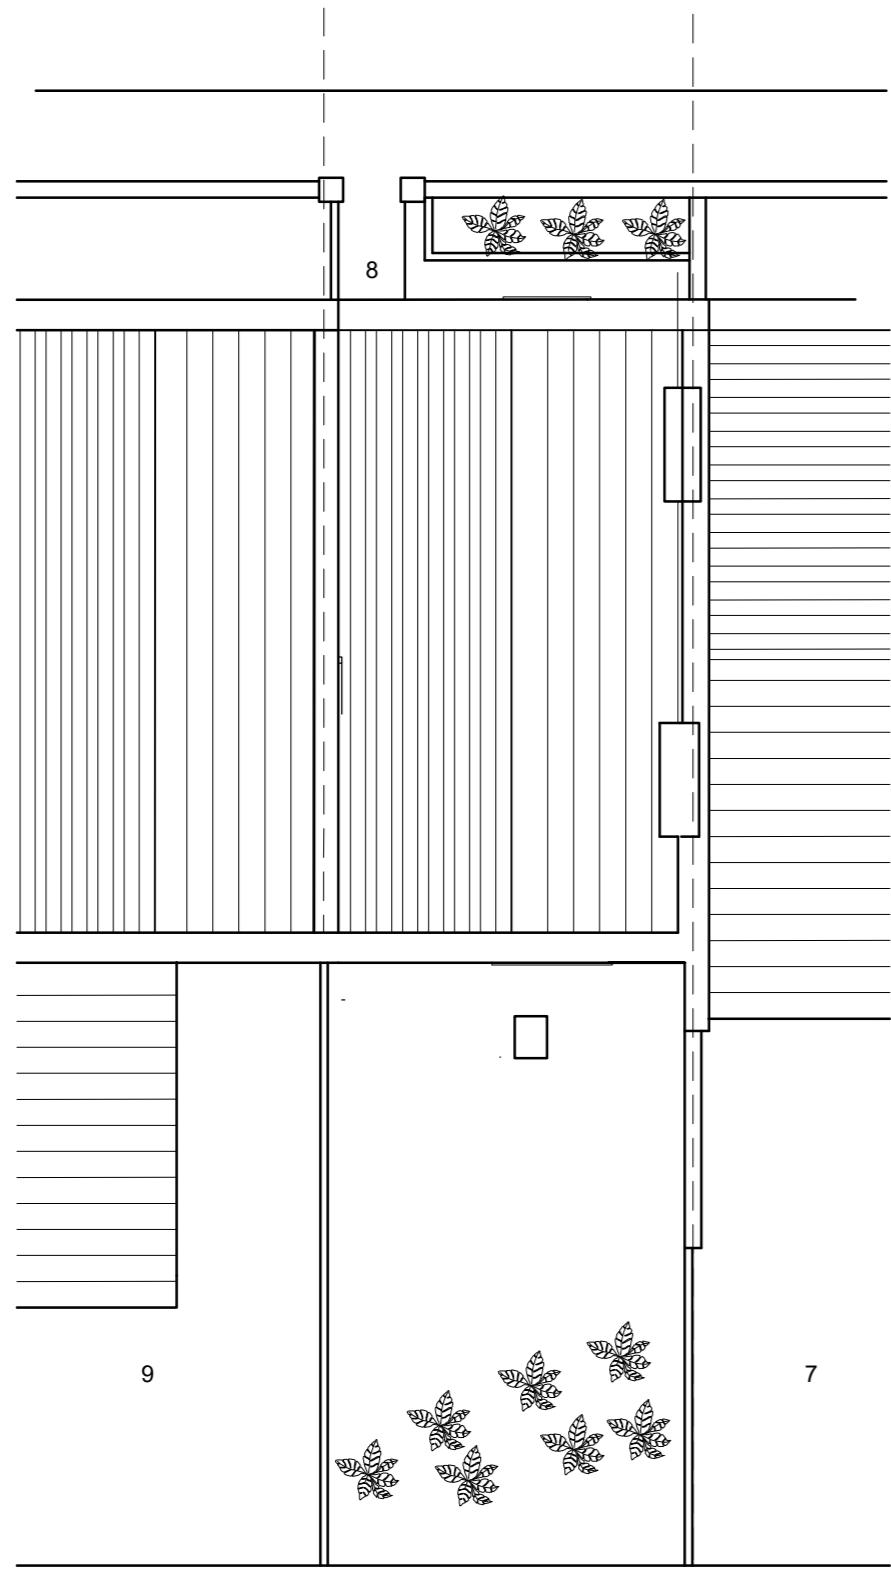

ROOF PLAN AS EXISTING

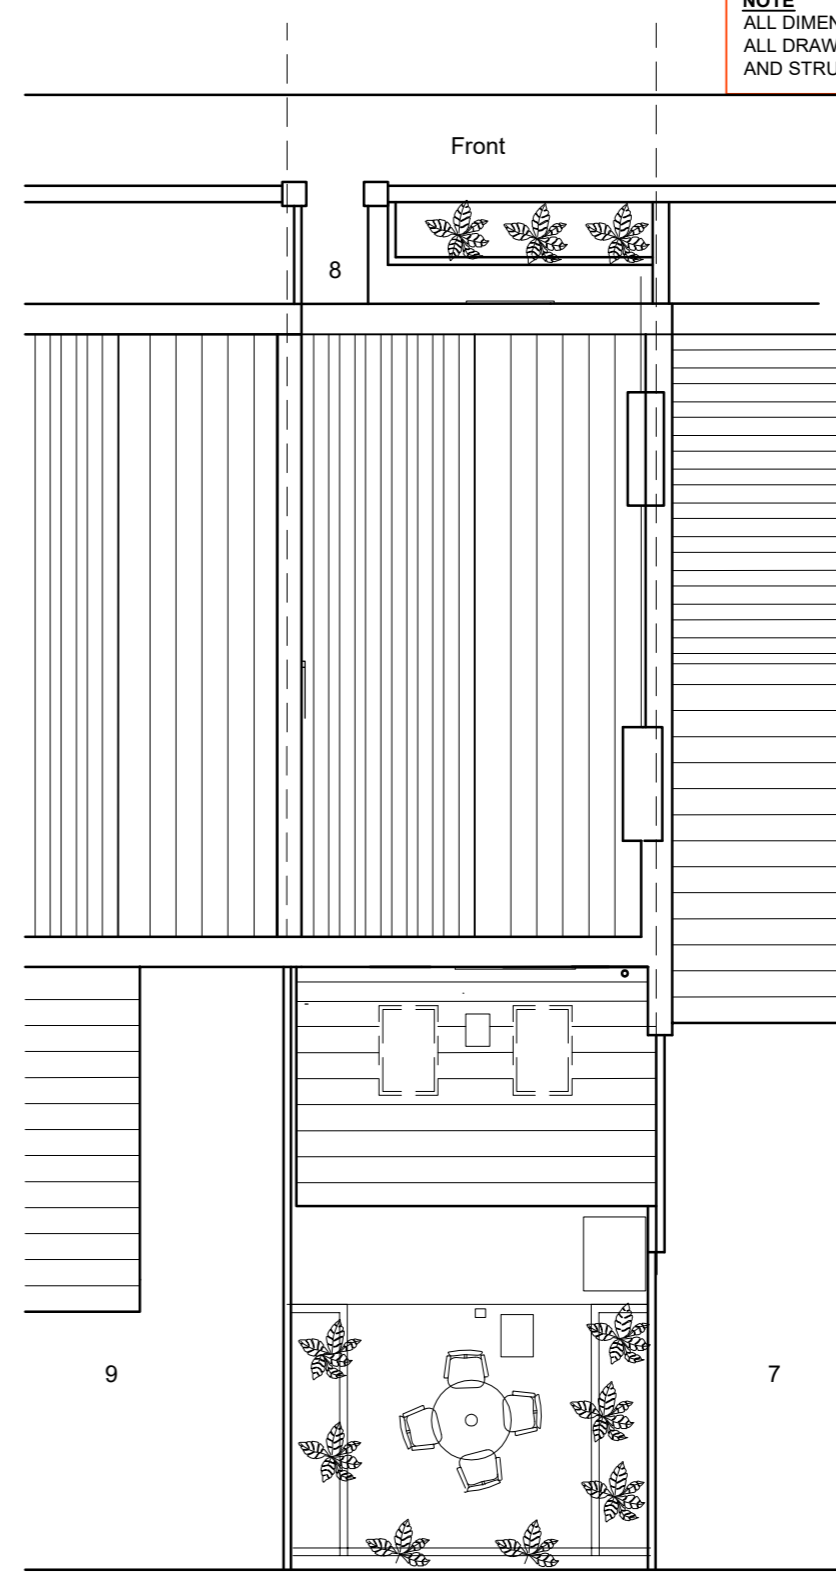

ROOF PLAN AS PROPOSED

SCALE BAR



CONTRACT

8 BRIXTON ROAD  
 EASTON  
 BRISTOL  
 BS5 0EN

DRAWING

PLAN AS EXISTING  
 ROOF PLANS

DATE

OCT 2023

SCALE

1:100

DRAWING NO.

AC-104-02

REVISION