



EXISTING SECOND FLOOR PLAN

Scale 1:100@A1

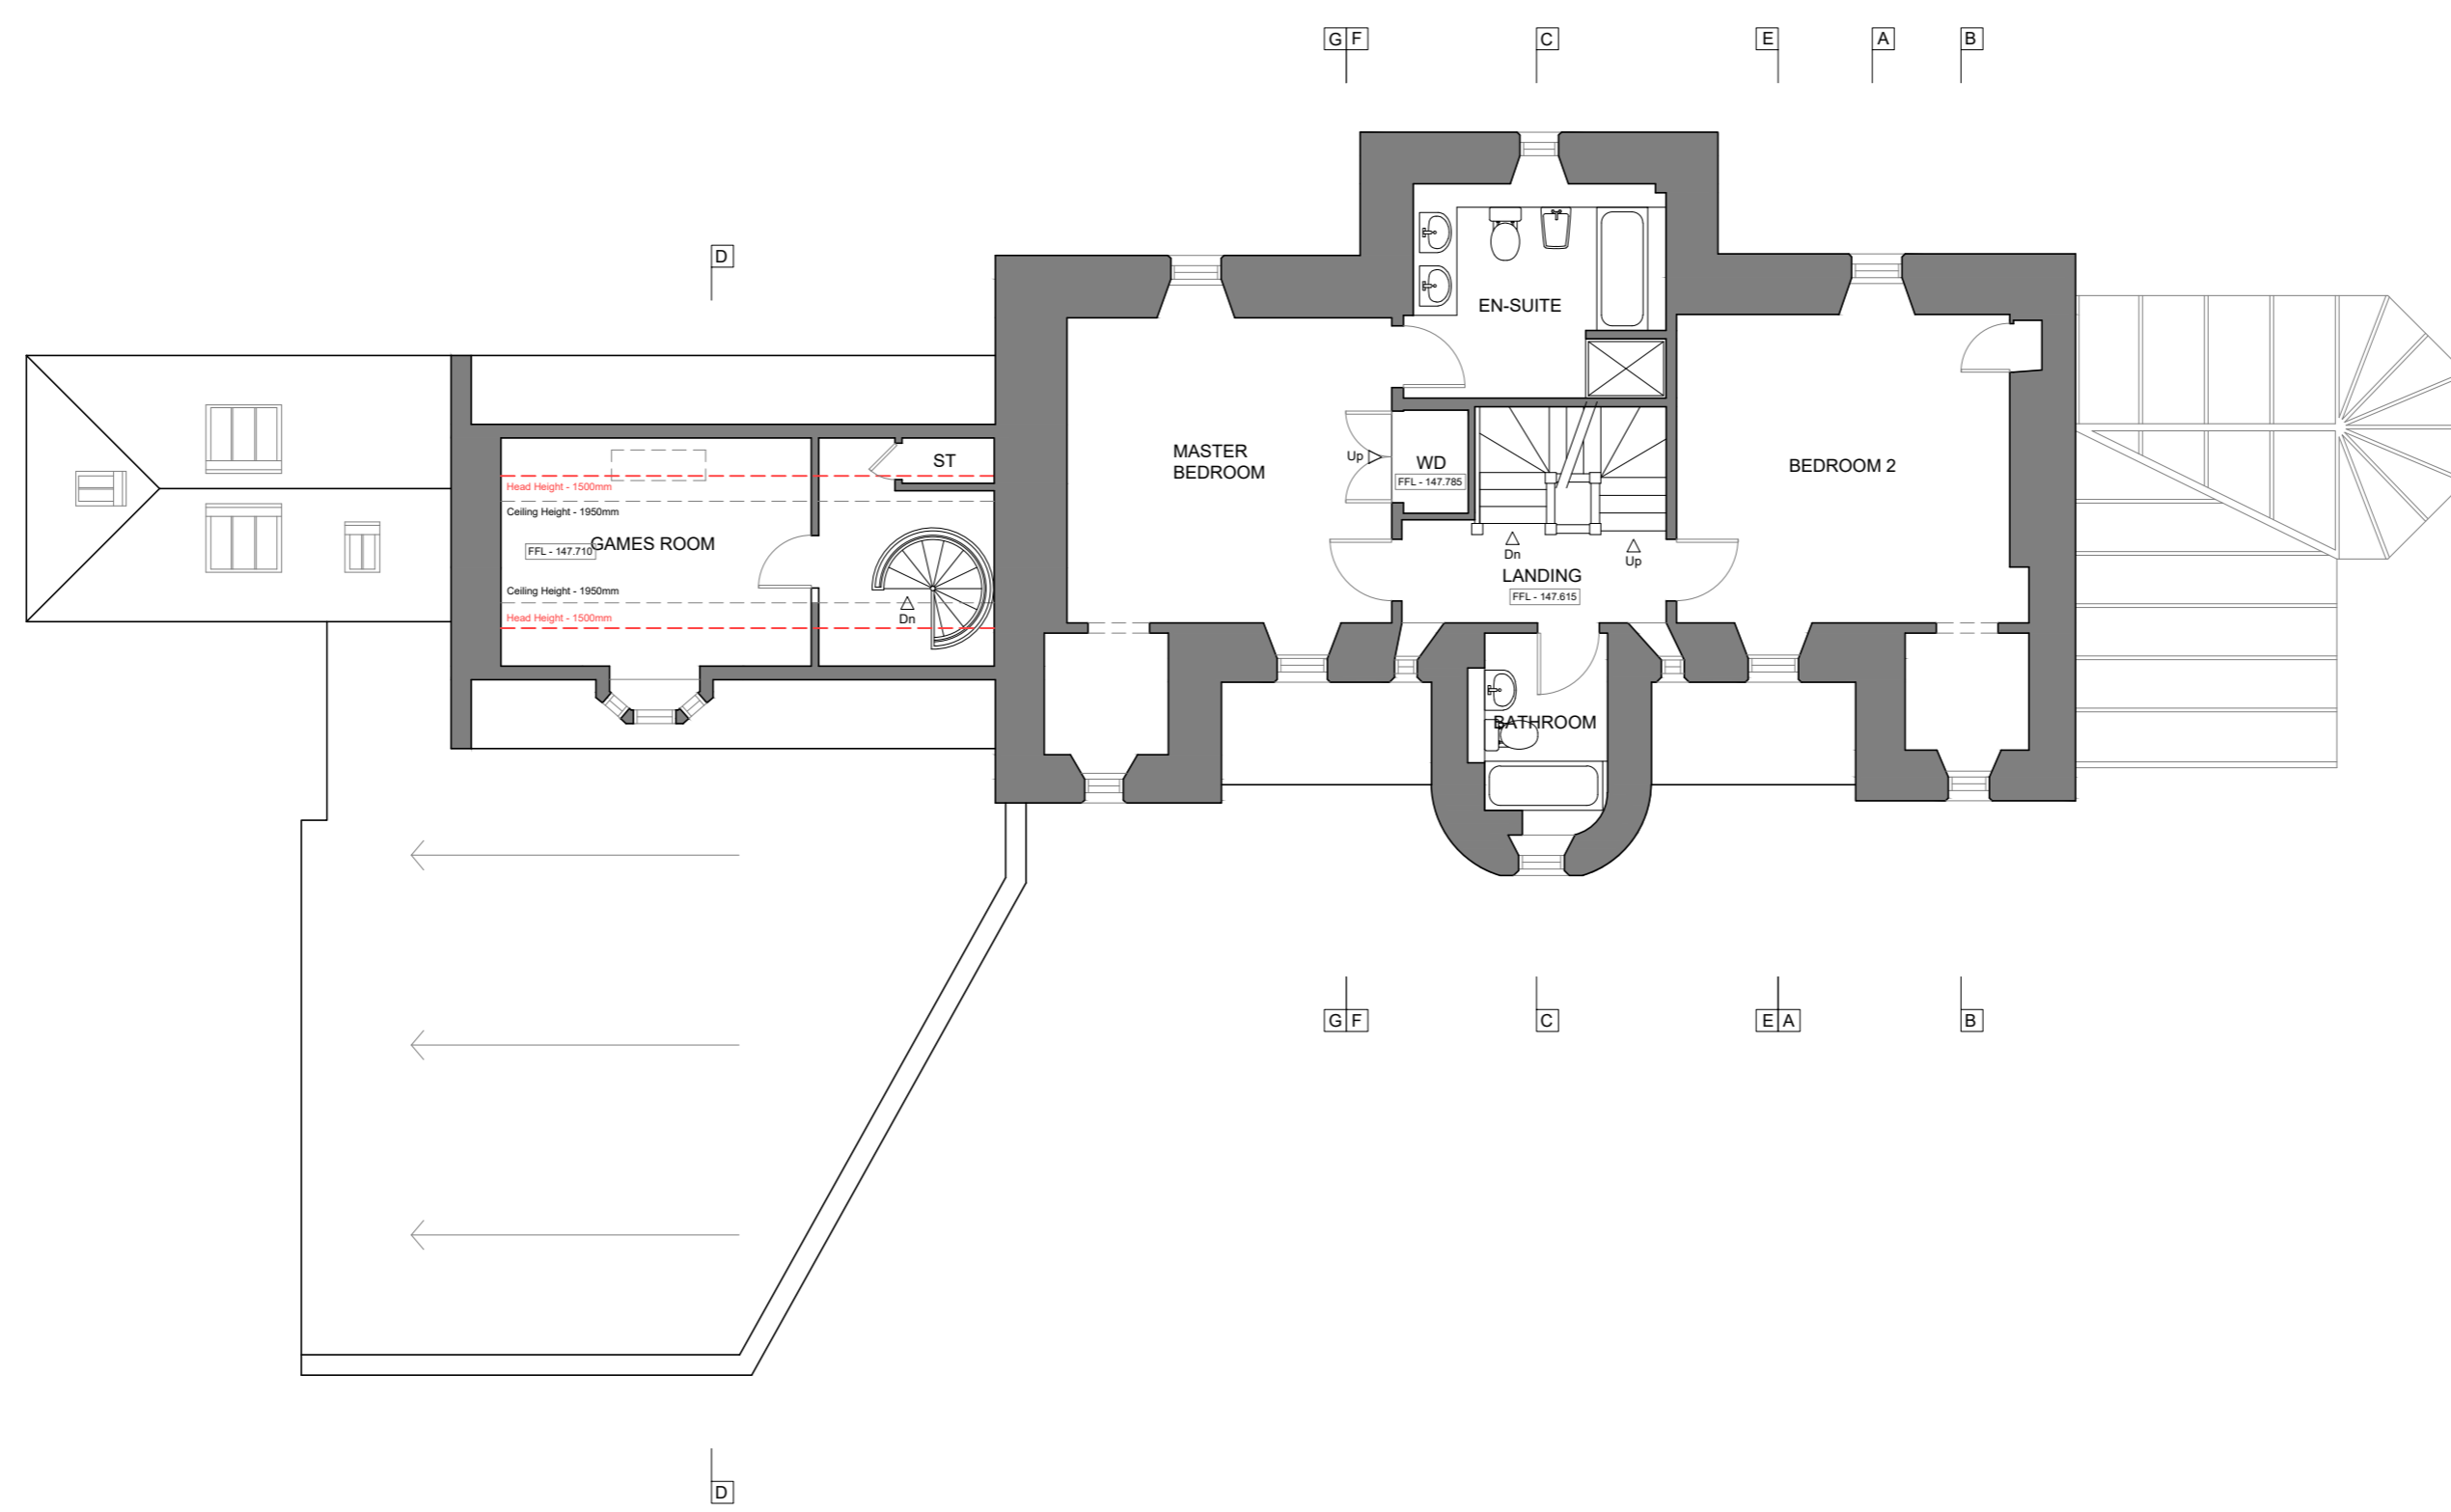

EXISTING FIRST FLOOR PLAN

Scale 1:100@A1

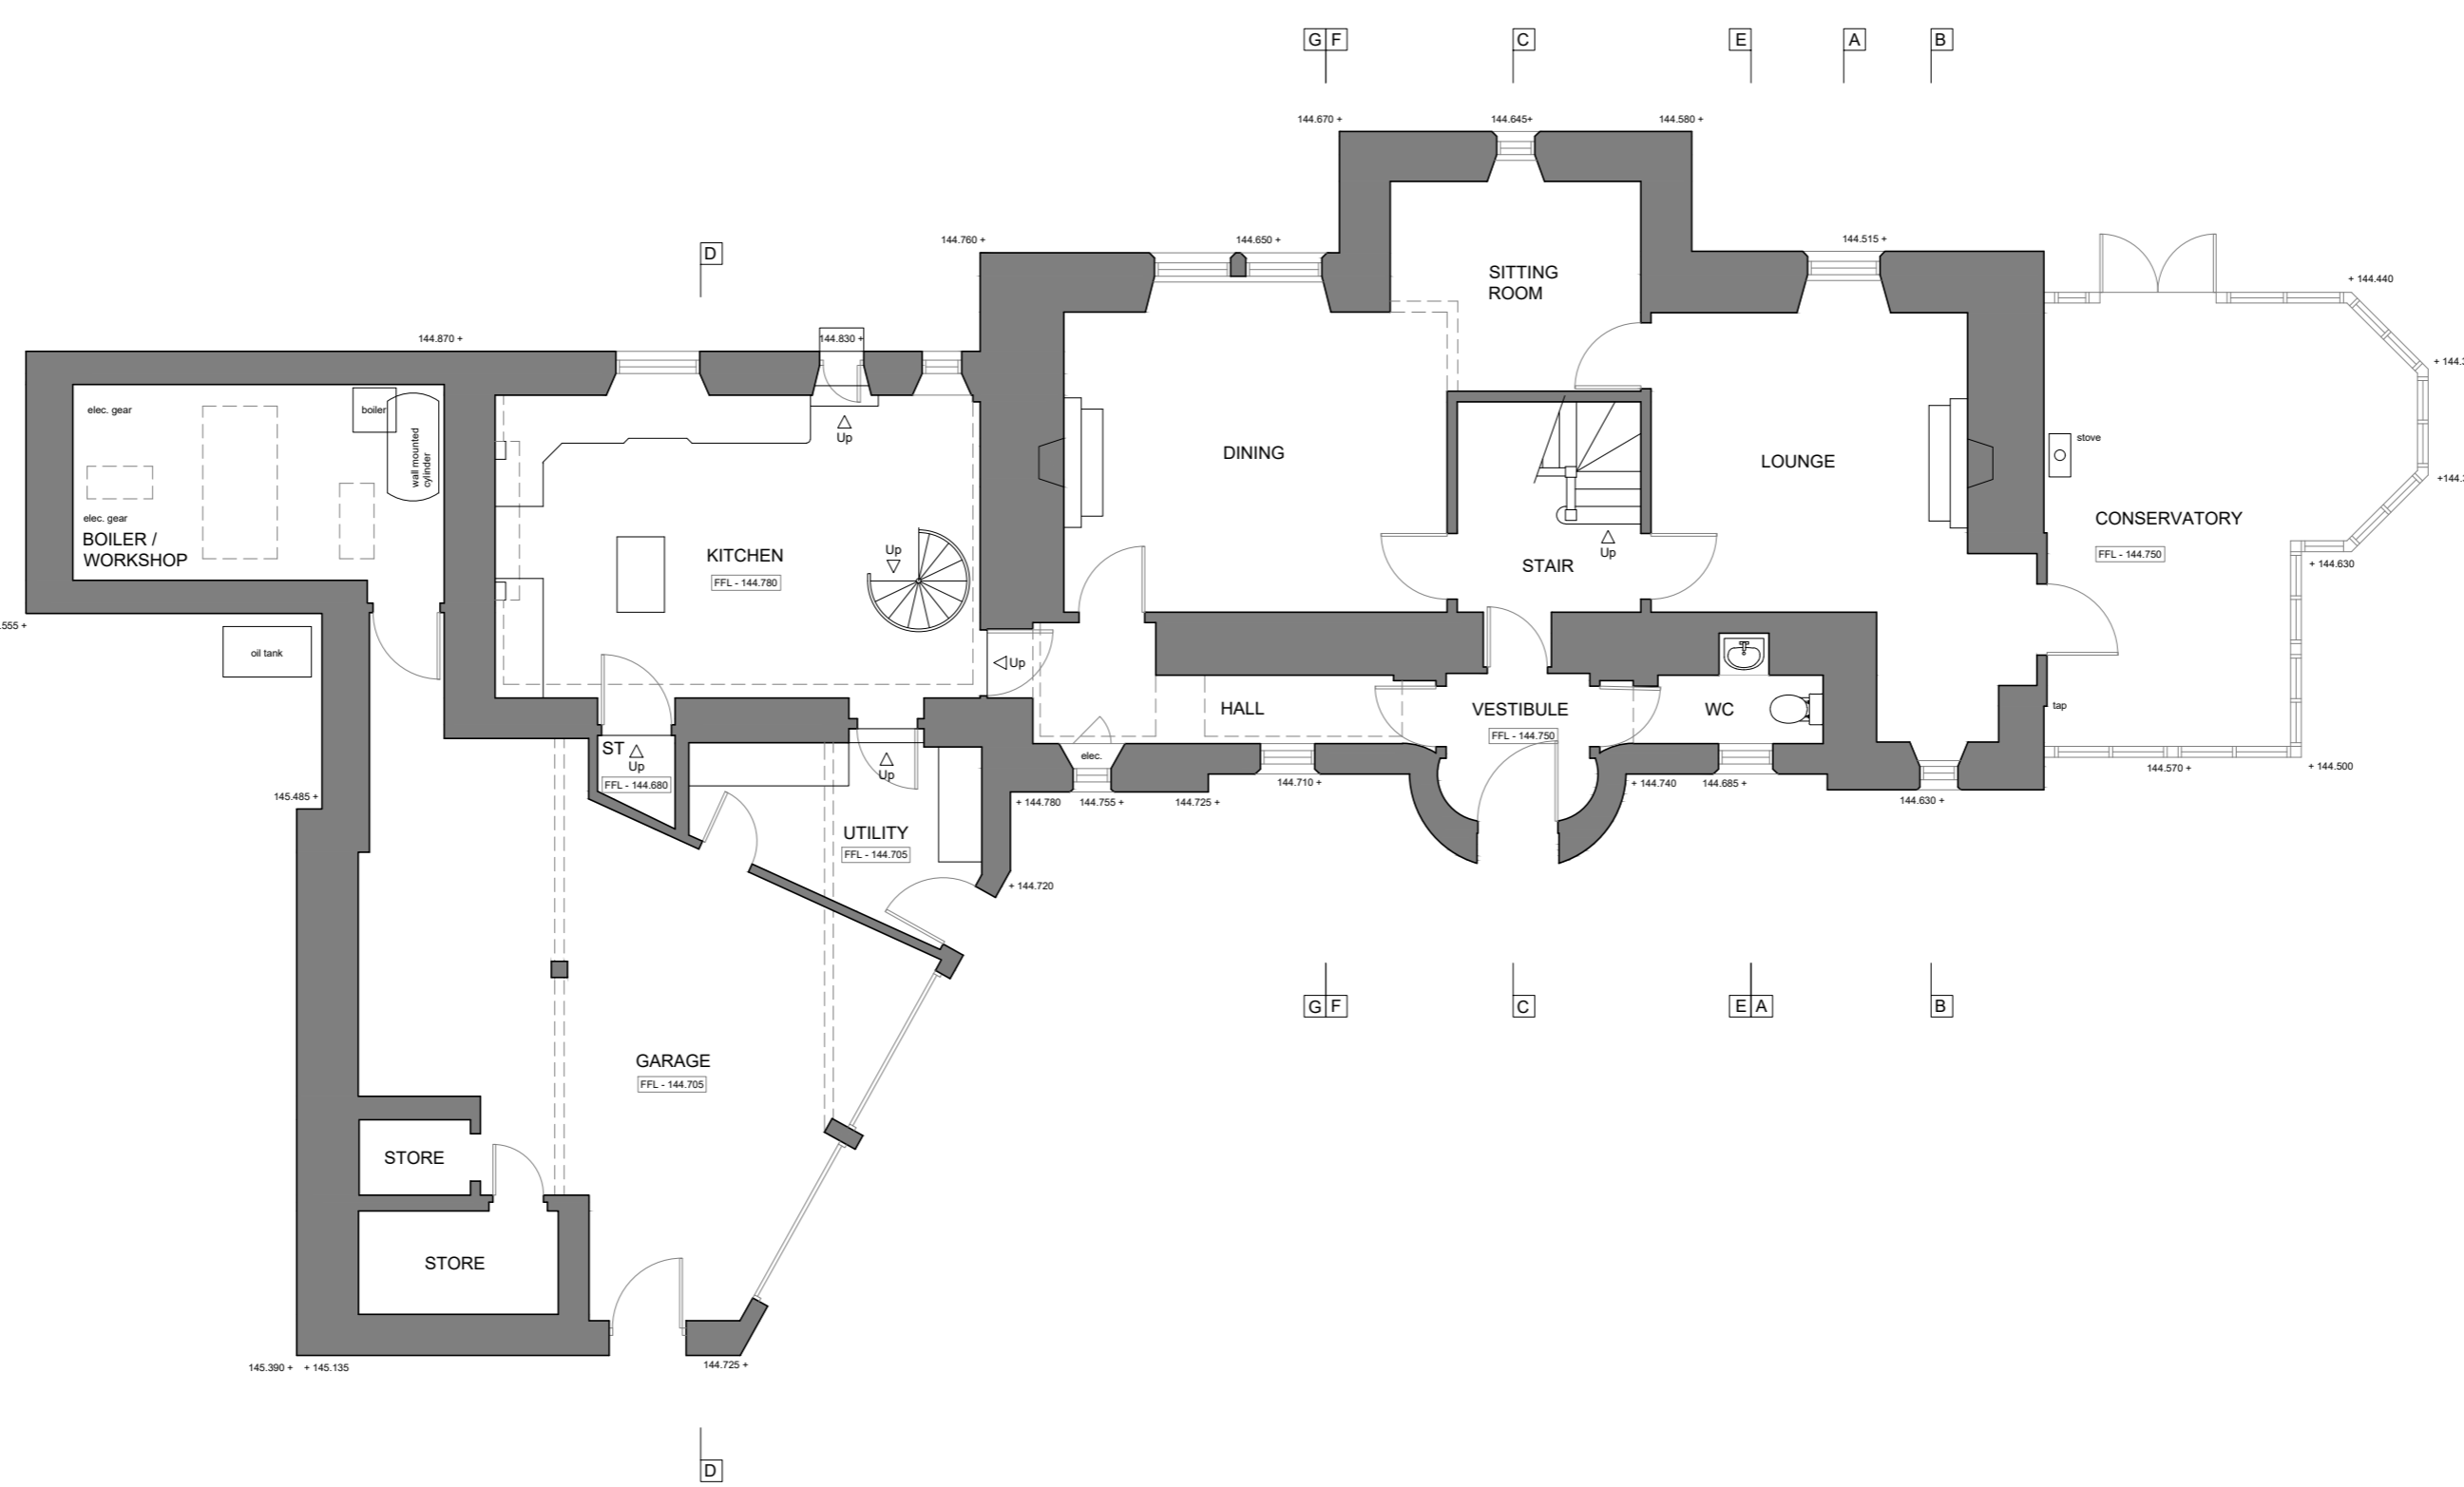

EXISTING GROUND FLOOR PLAN

Scale 1:100@A1



Revision A
First Issue
17.10.2023

PROPOSED CHANGE OF USE

Kingswells House
Kingswells
Aberdeen, AB15 8PJ
Mr. A. Mosley

EXISTING FLOOR PLANS

REF: 5654-EX(00)001 REV: A
DATE: 11.04.2023 SCALE: 1:100@A1
DRAWN: P: XX W: XX T: XX
CHECKS: P: XX W: XX T: XX



4 St James's Place, Inverurie
Aberdeenshire, AB51 3UB
T: 01467 622 785
E: info@mcwla.co.uk
W: www.mcwla.co.uk