



**PROPOSED SECOND FLOOR PLAN**  
Scale 1:100@A1

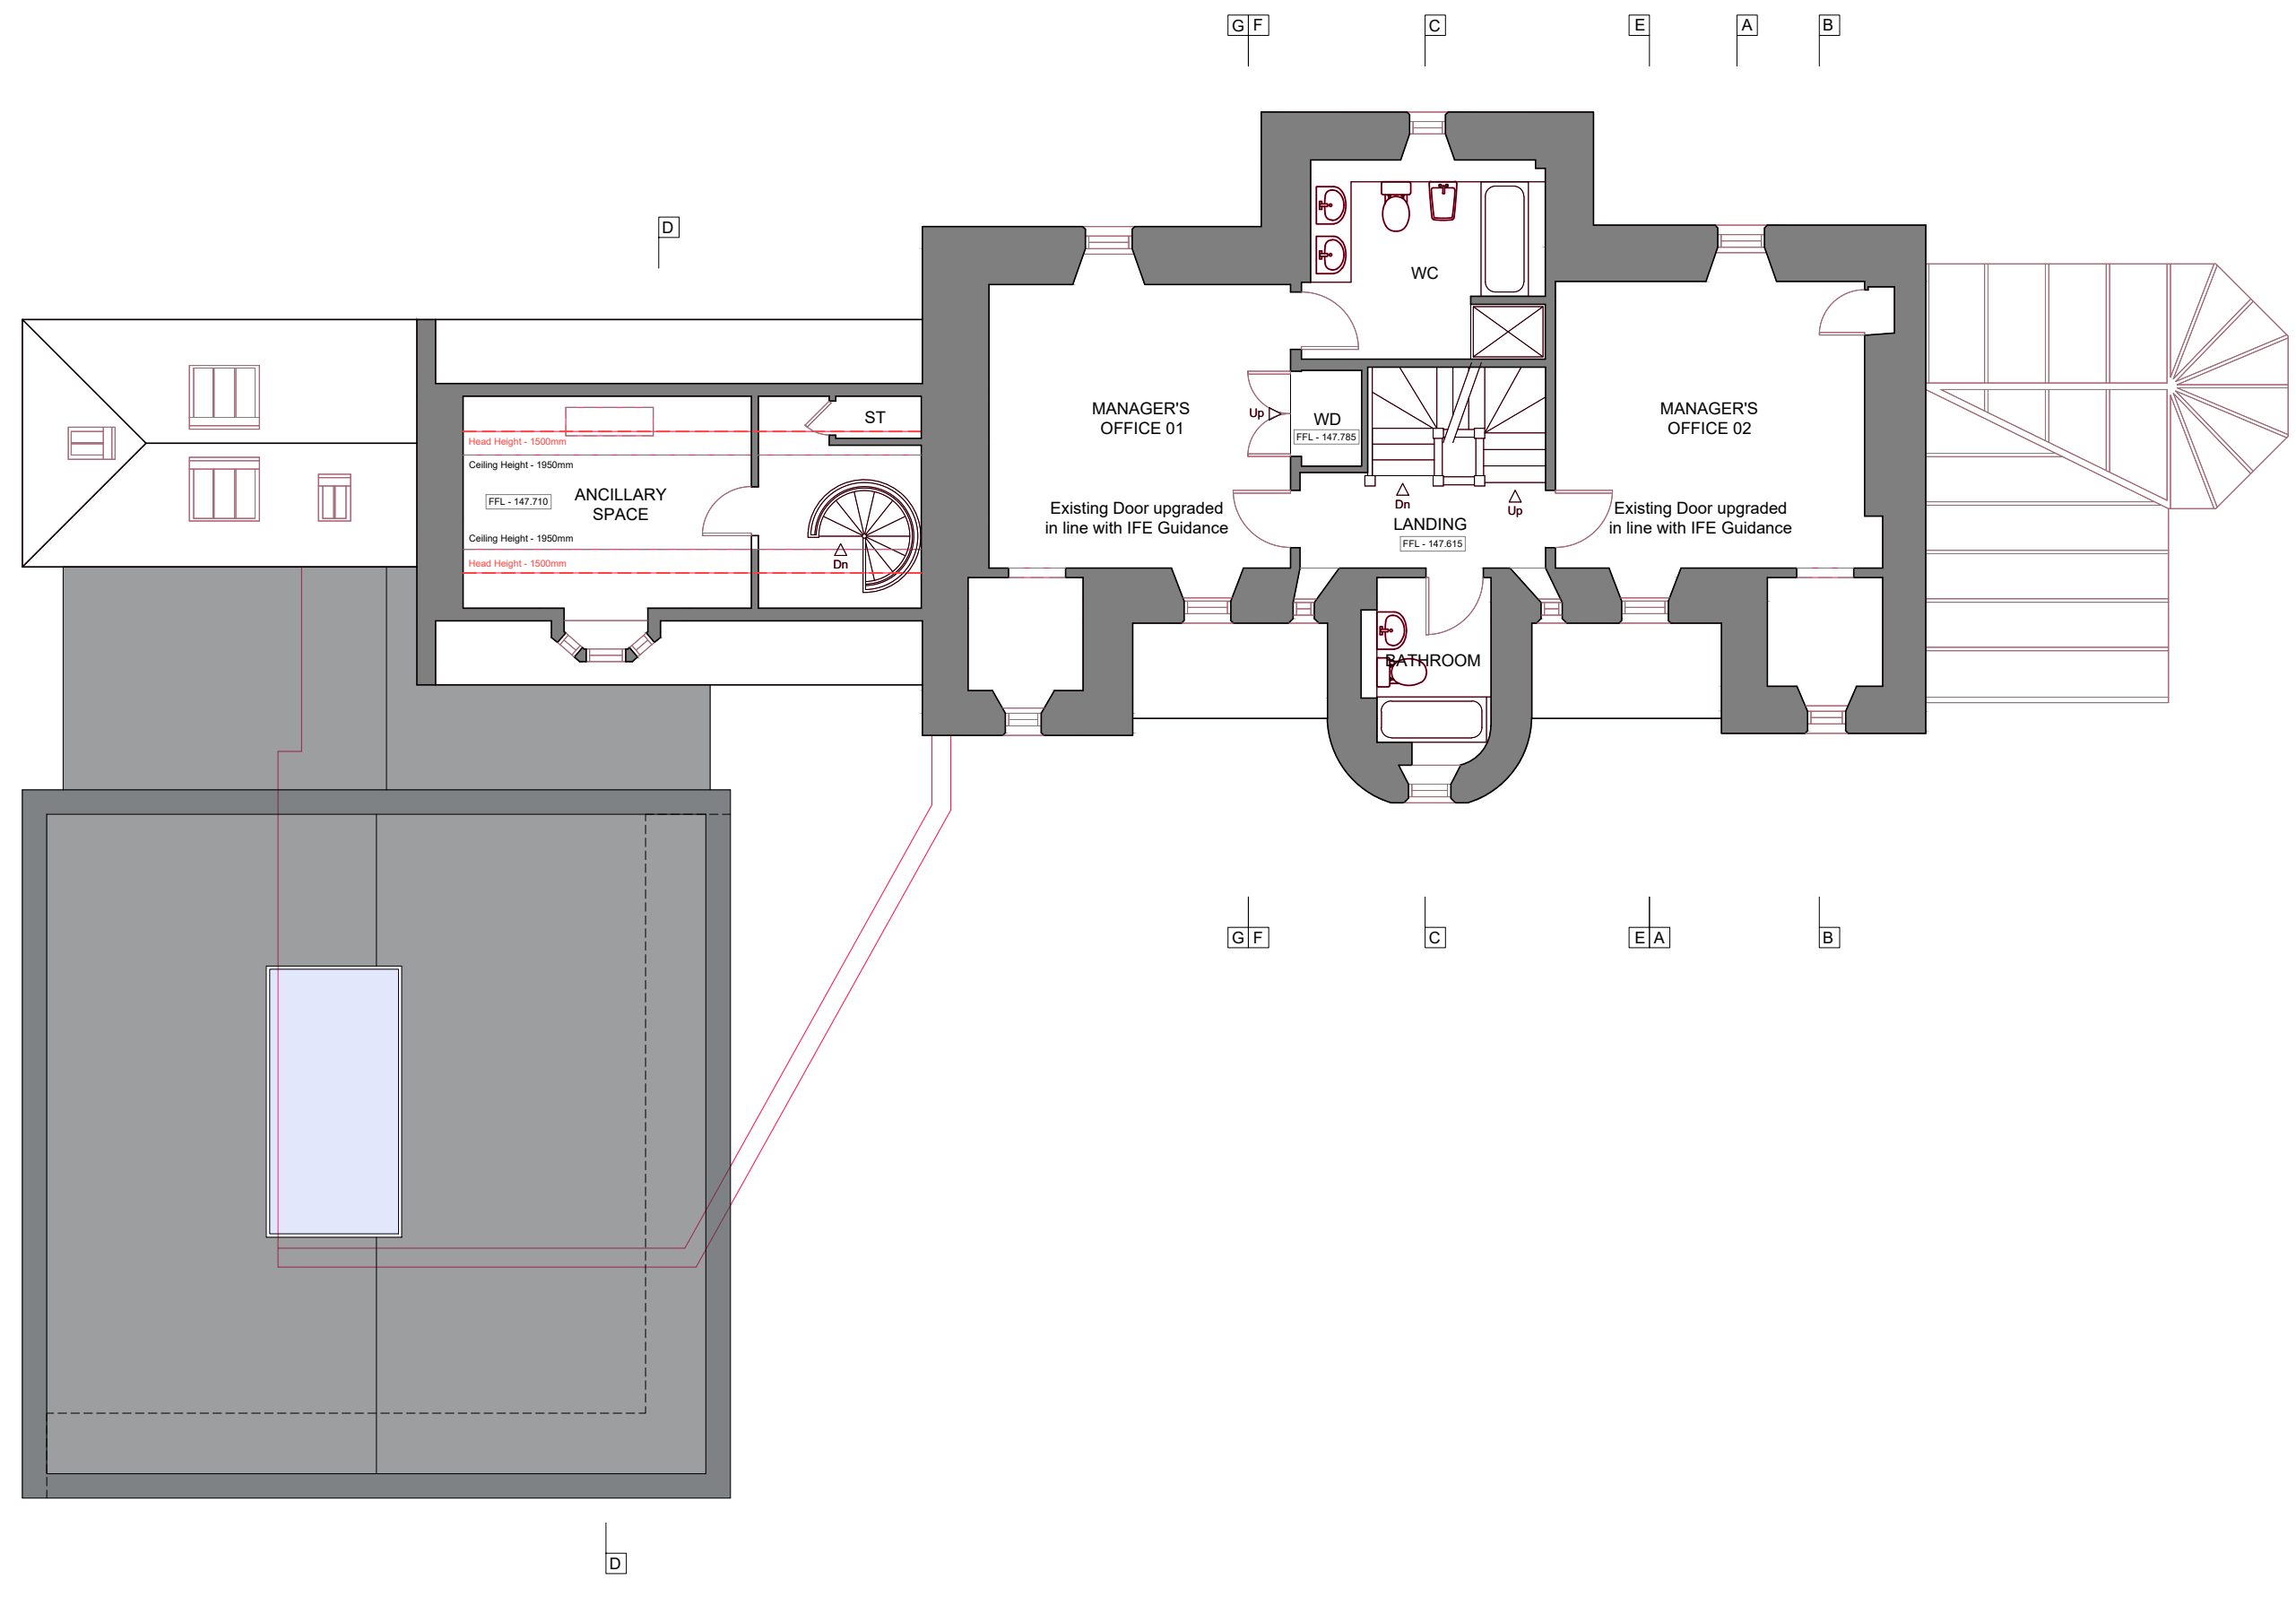

**PROPOSED FIRST FLOOR PLAN**  
Scale 1:100@A1

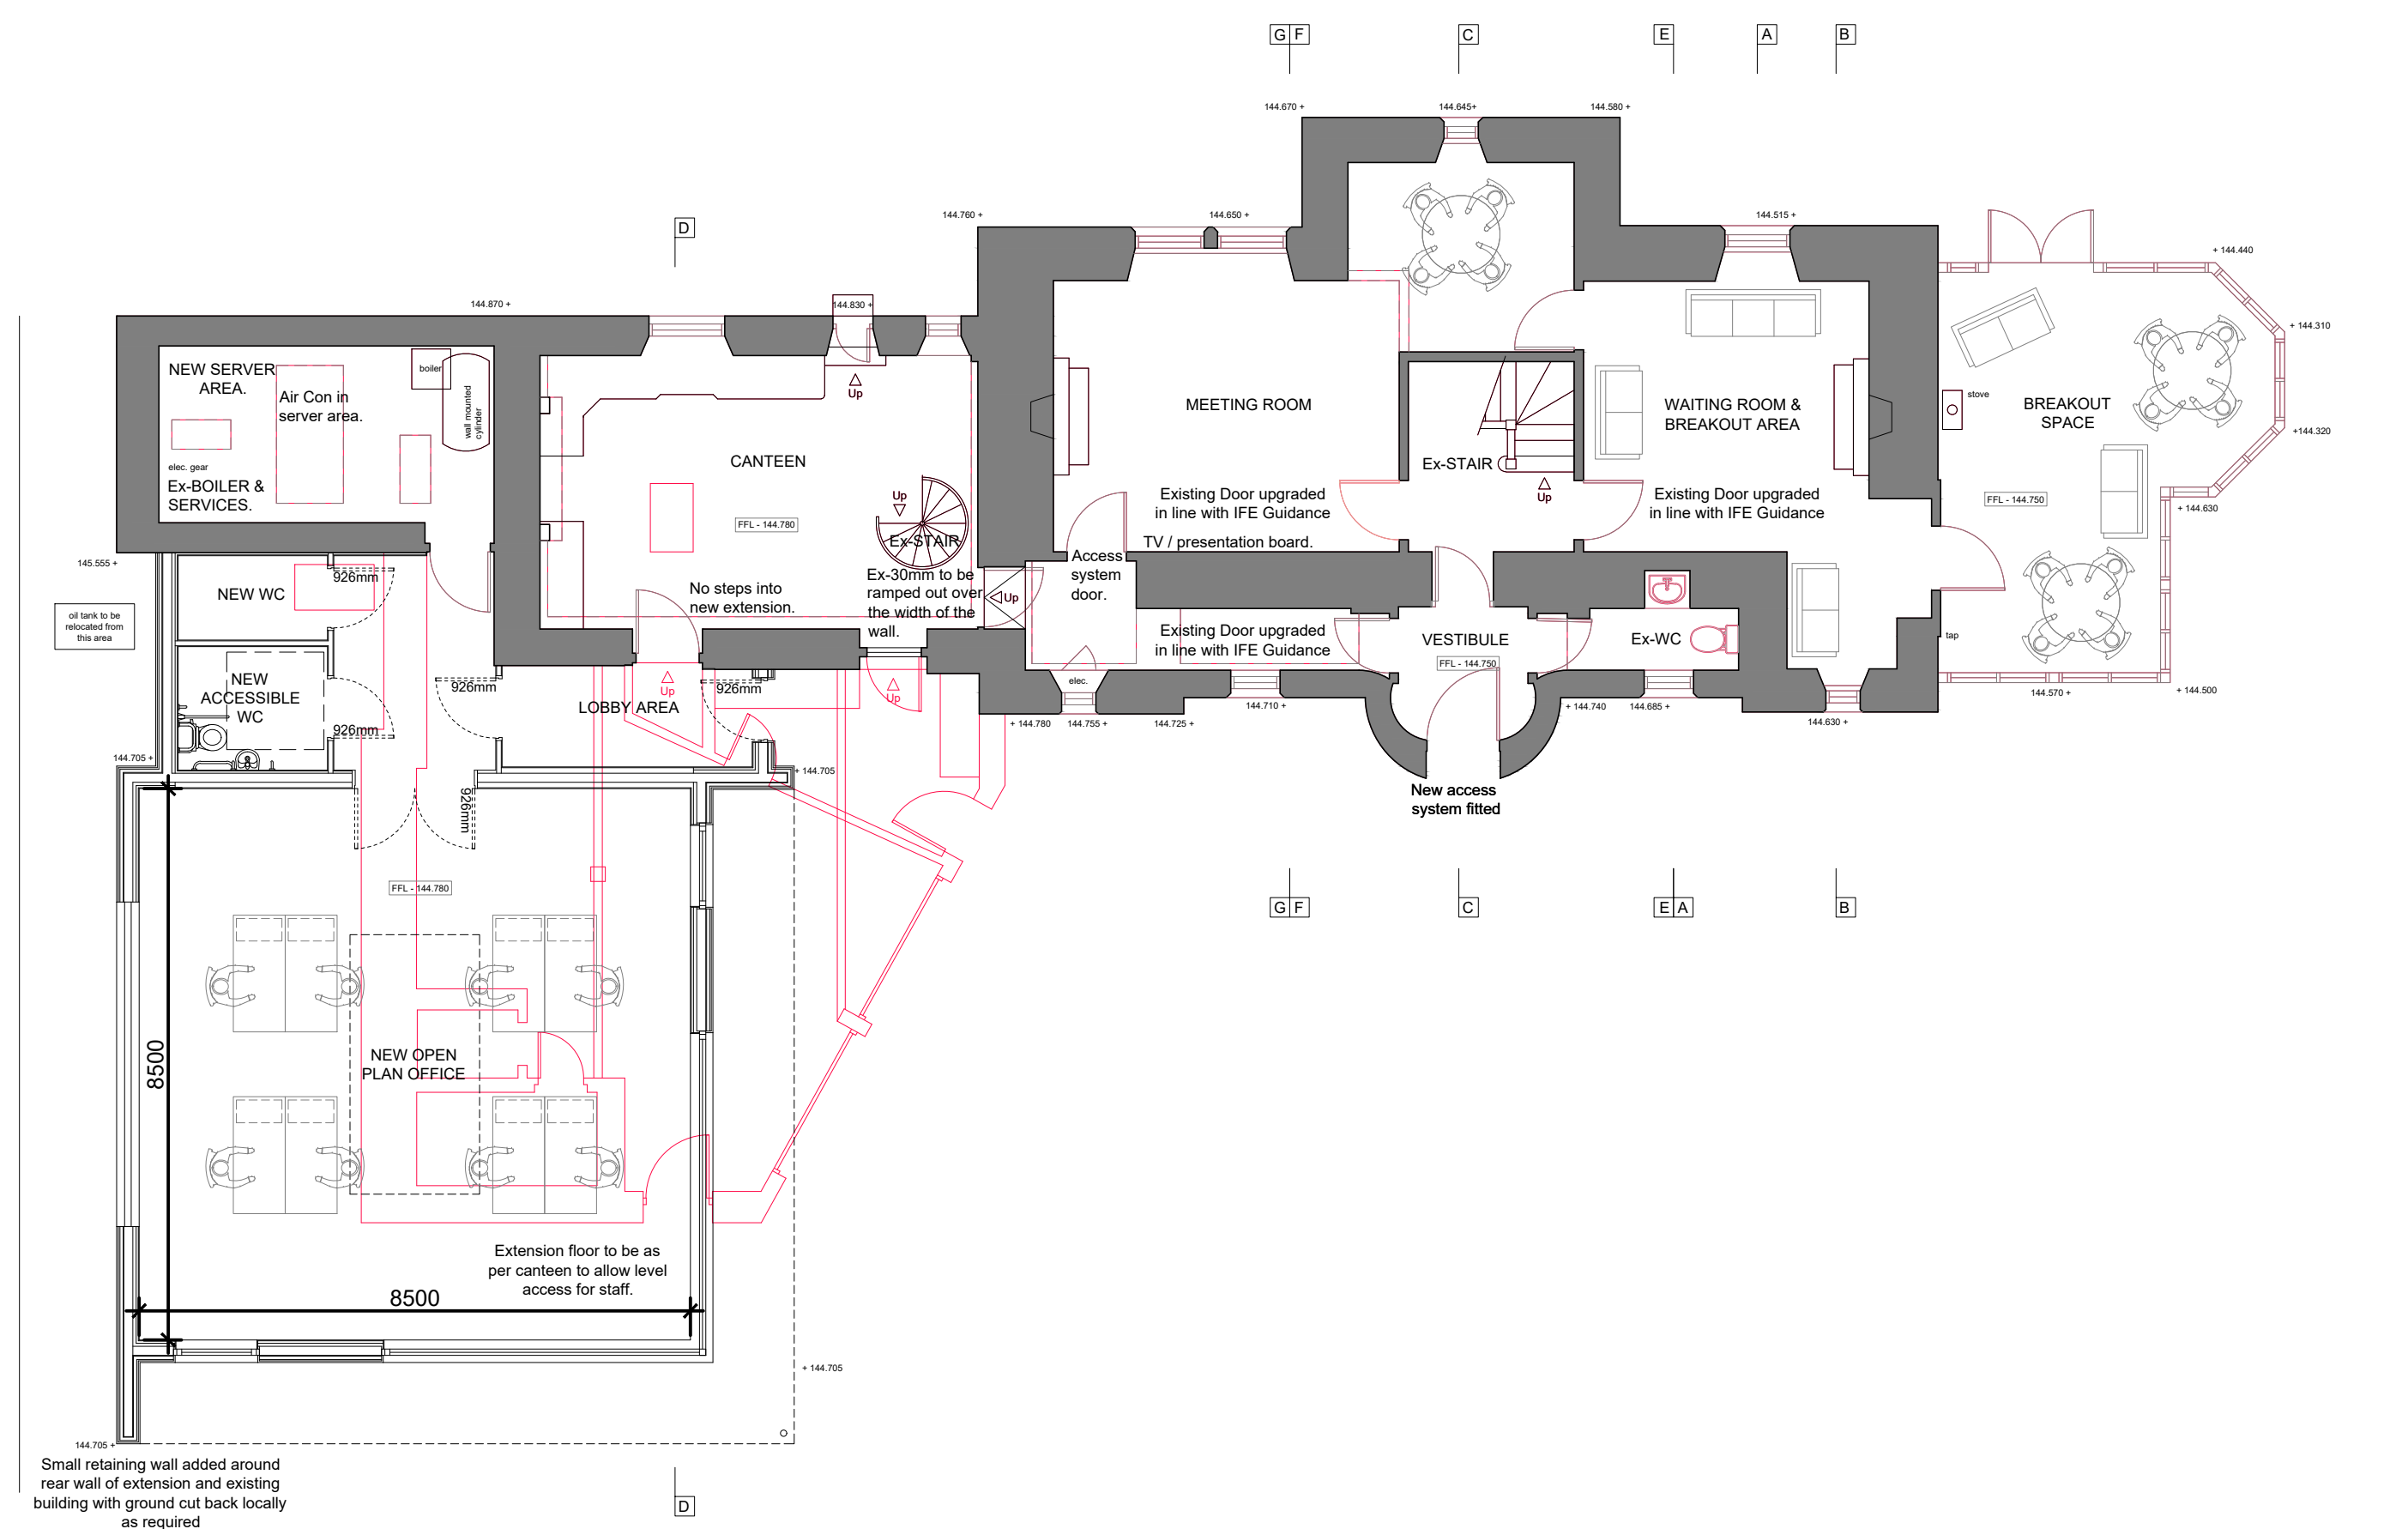

**PROPOSED GROUND FLOOR PLAN**  
Scale 1:100@A1

Revision A  
First Issue  
17.10.2023

**PROPOSED CHANGE OF USE**

Kingswells House  
Kingswells  
Aberdeen, AB15 8PJ  
Mr. A. Mosley

**PROPOSED FLOOR PLANS**

REF: 5654-PL(00)001 REV: A  
DATE: 11.04.2023 SCALE: 1:100@A1  
DRAWN: P: XX W: XX T: XX  
CHECKS: P: XX W: XX T: XX



4 St James's Place, Inverurie  
Aberdeenshire, AB51 3UB

T: 01467 622 785  
E: info@mcwla.co.uk  
W: www.mcwla.co.uk