


EXISTING NORTH ELEVATION  
Scale 1:100@A1



EXISTING EAST ELEVATION  
Scale 1:100@A1

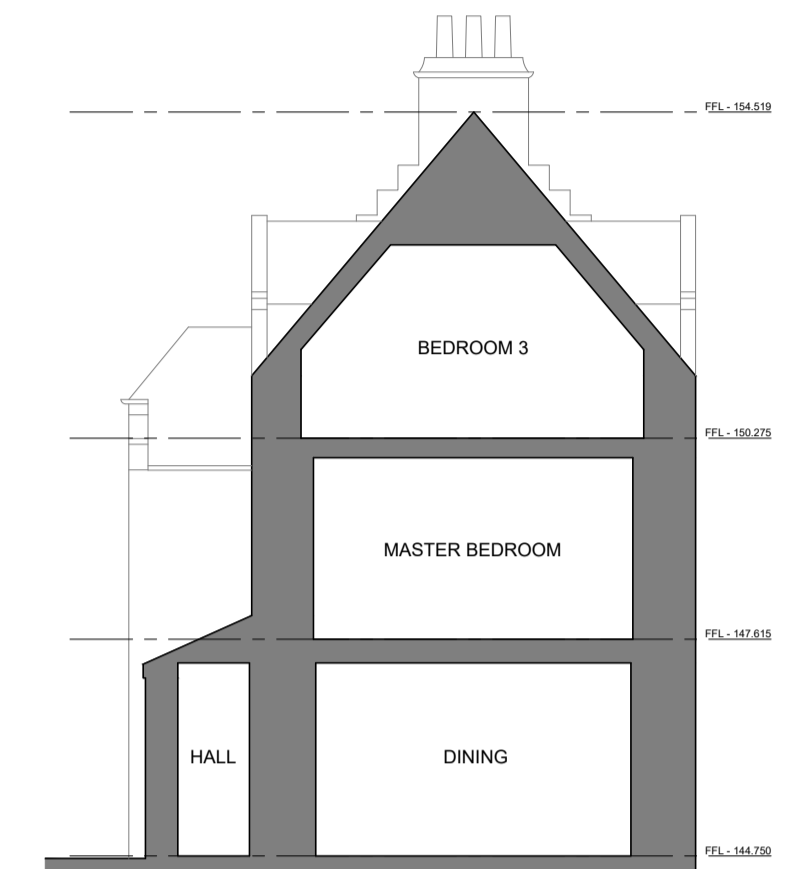


EXISTING SECTION GG  
Scale 1:100@A1




EXISTING SOUTH ELEVATION  
Scale 1:100@A1




EXISTING WEST ELEVATION  
Scale 1:100@A1

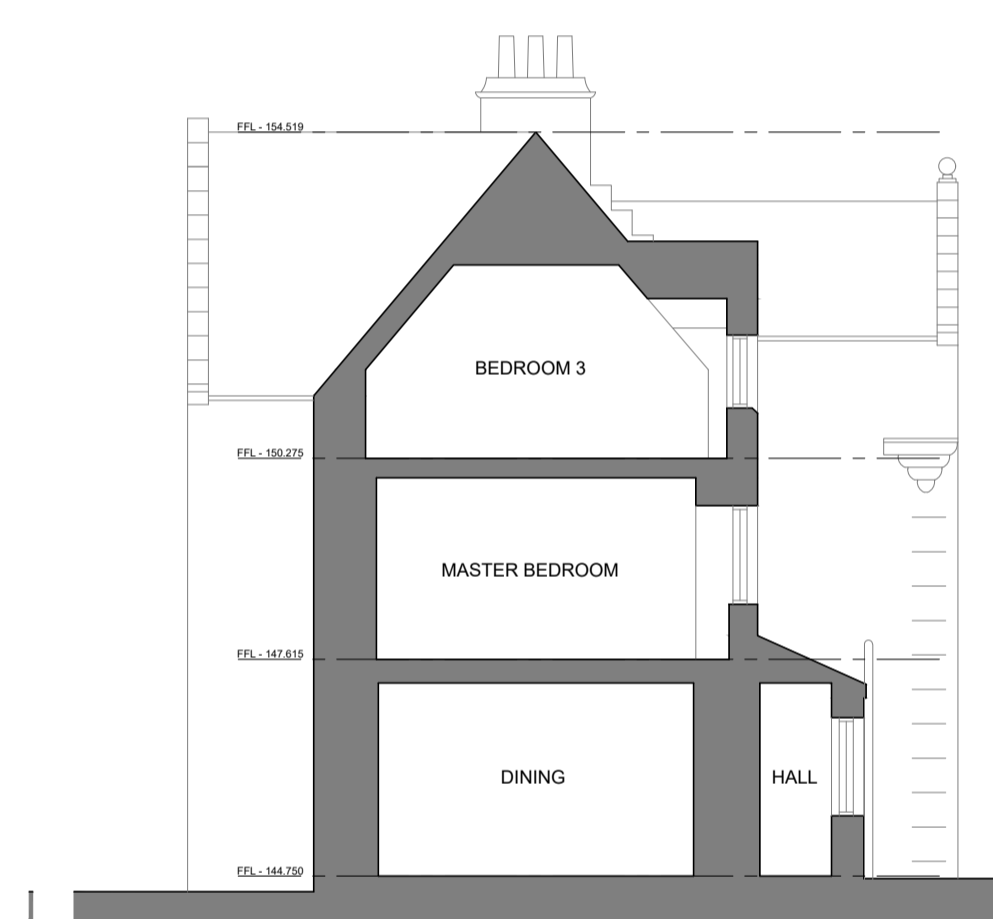


EXISTING SECTION FF  
Scale 1:100@A1

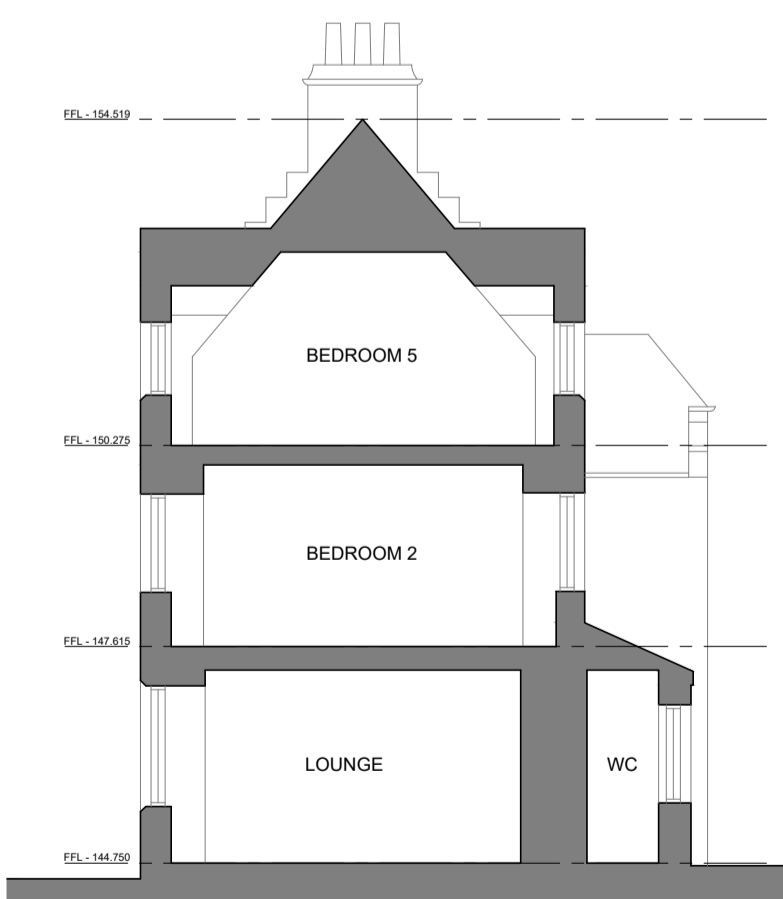


EXISTING SECTION AA  
Scale 1:100@A1

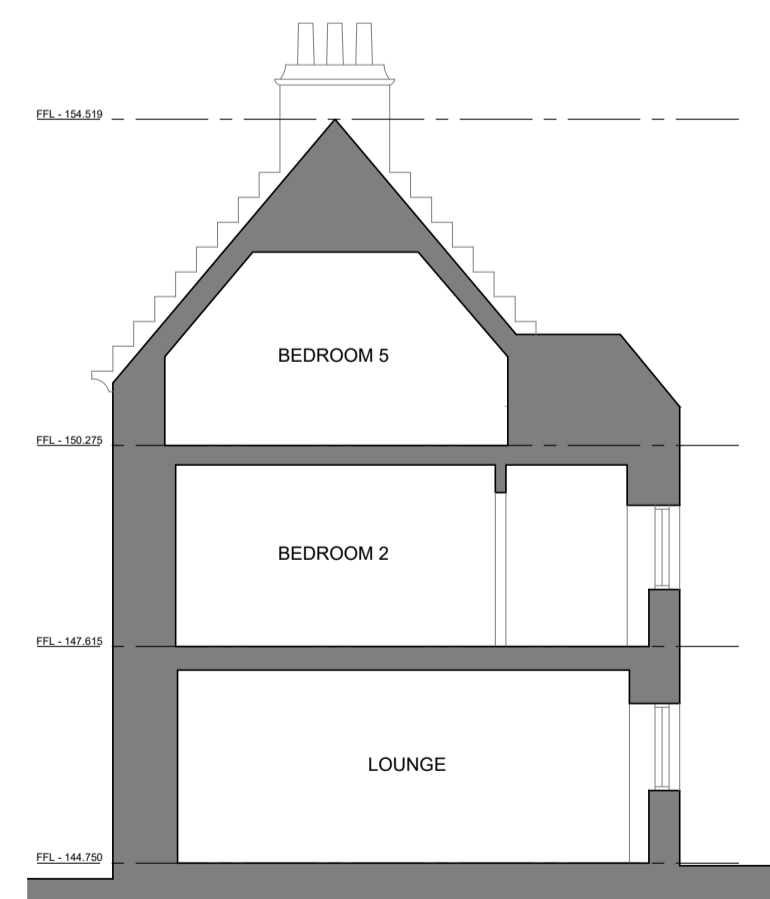


EXISTING SECTION BB  
Scale 1:100@A1

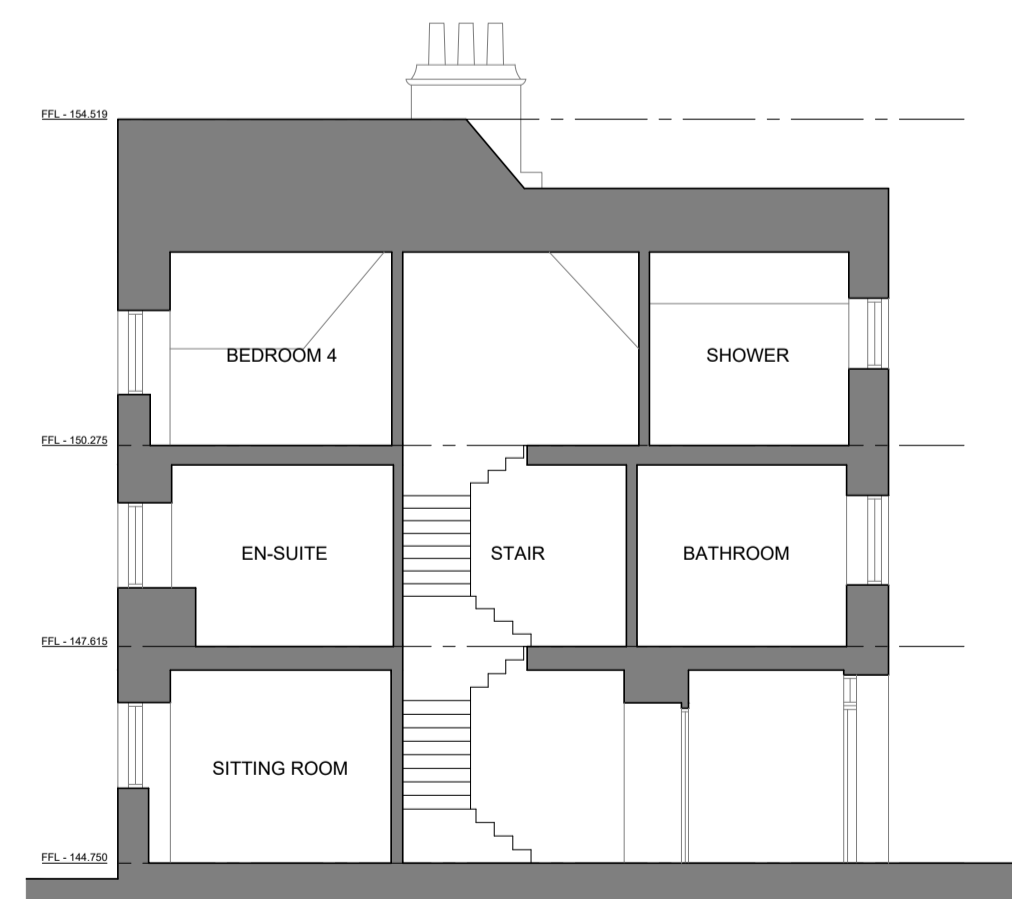

EXISTING SECTION CC  
Scale 1:100@A1

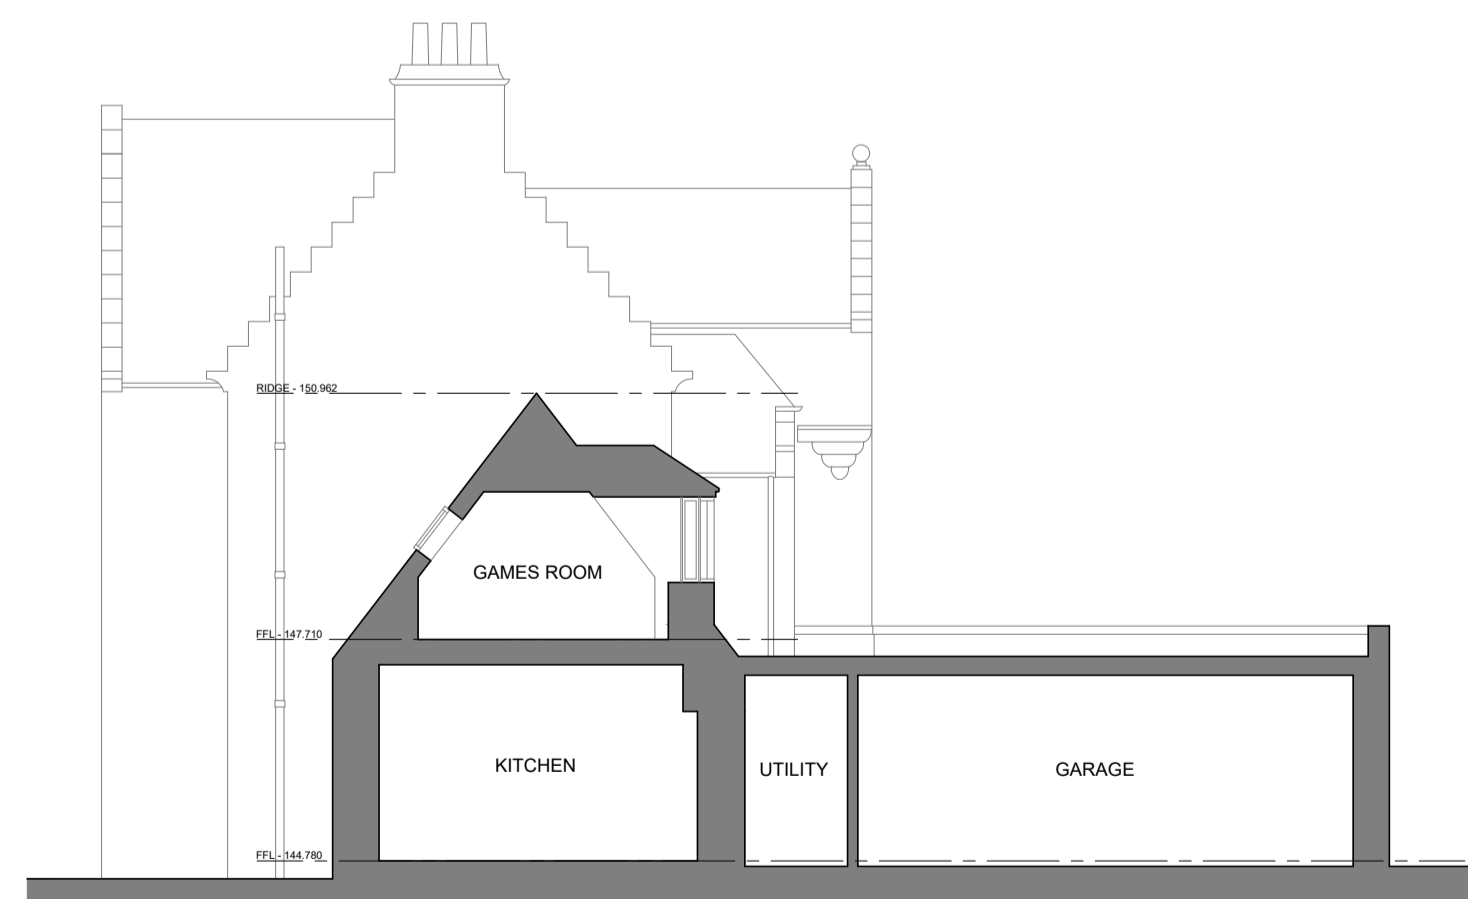

EXISTING SECTION DD  
Scale 1:100@A1

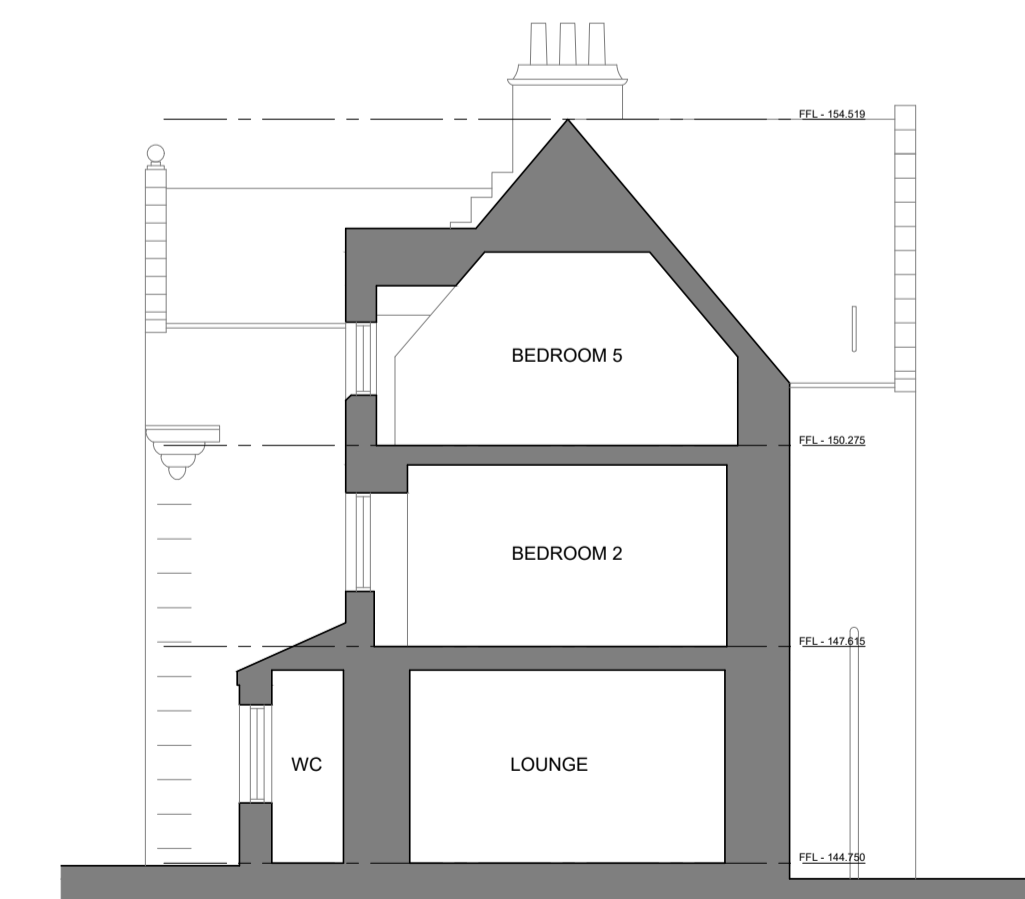

EXISTING SECTION EE  
Scale 1:100@A1

EXISTING MATERIALS

- WALLS: GREY-BROWN HARLING
- WALLS: GRANITE FEATURES
- ROOF: NATURAL SLATE
- WINDOWS: WHITE TIMBER
- DOORS: WHITE TIMBER

Revision A  
First Issue  
17.10.2023

PROPOSED CHANGE OF USE

Kingswells House  
Aberdeen, AB15 8PJ  
Mr. A. Mosley

EX ELEVATIONS/SECTIONS

REF: 5654-EX(04)001 REV: A  
DATE: 11.04.2023 SCALE: 1:100@A1  
DRAWN: P: XX W: XX T: XX  
CHECKS: P: XX W: XX T: XX

