




DO NOT SCALE DIMENSIONS FROM THIS DRAWING  
CHECK ALL DIMENSIONS ON SITE AND  
CO-ORDINATE WITH ALL ISSUED INFORMATION

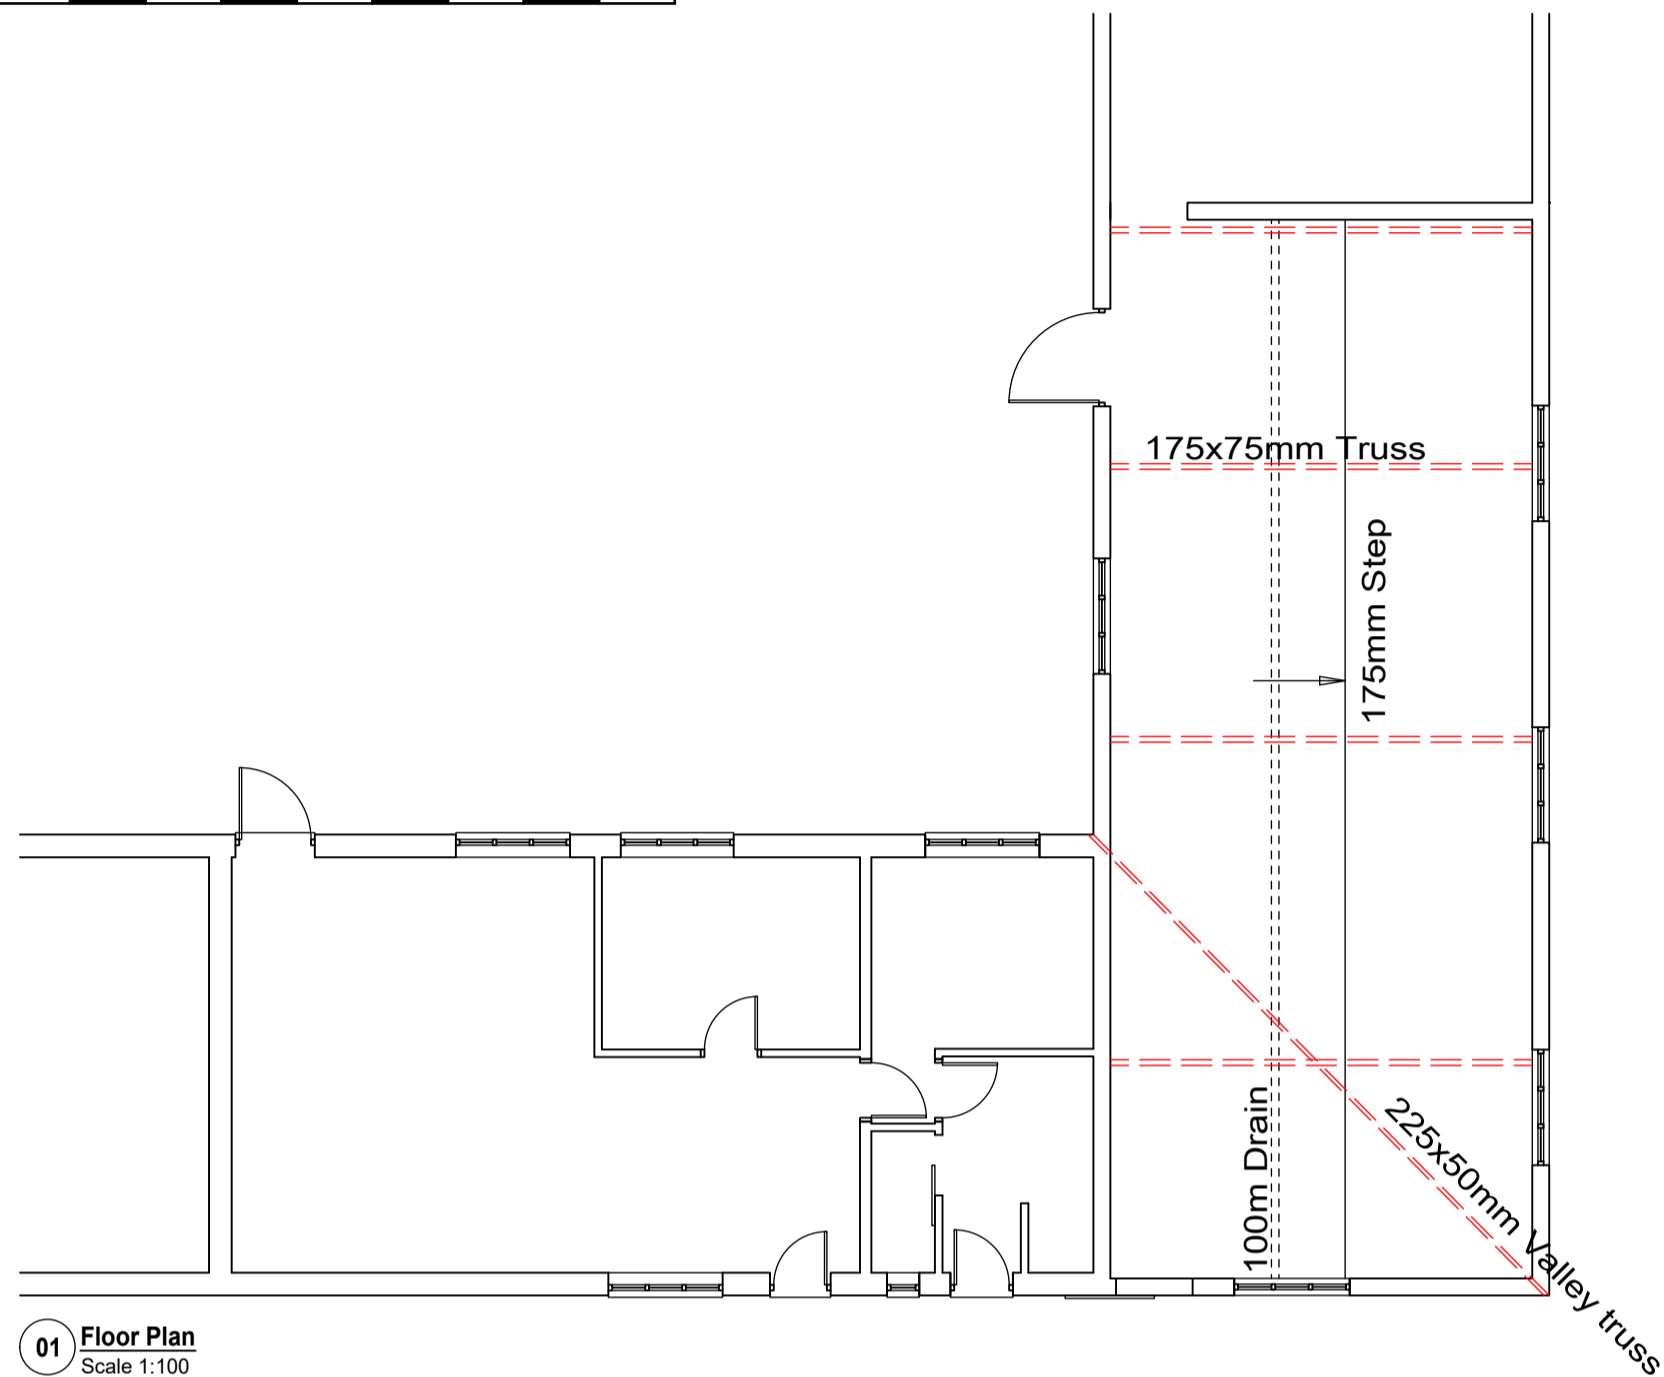


01 Floor Plan  
Scale 1:100

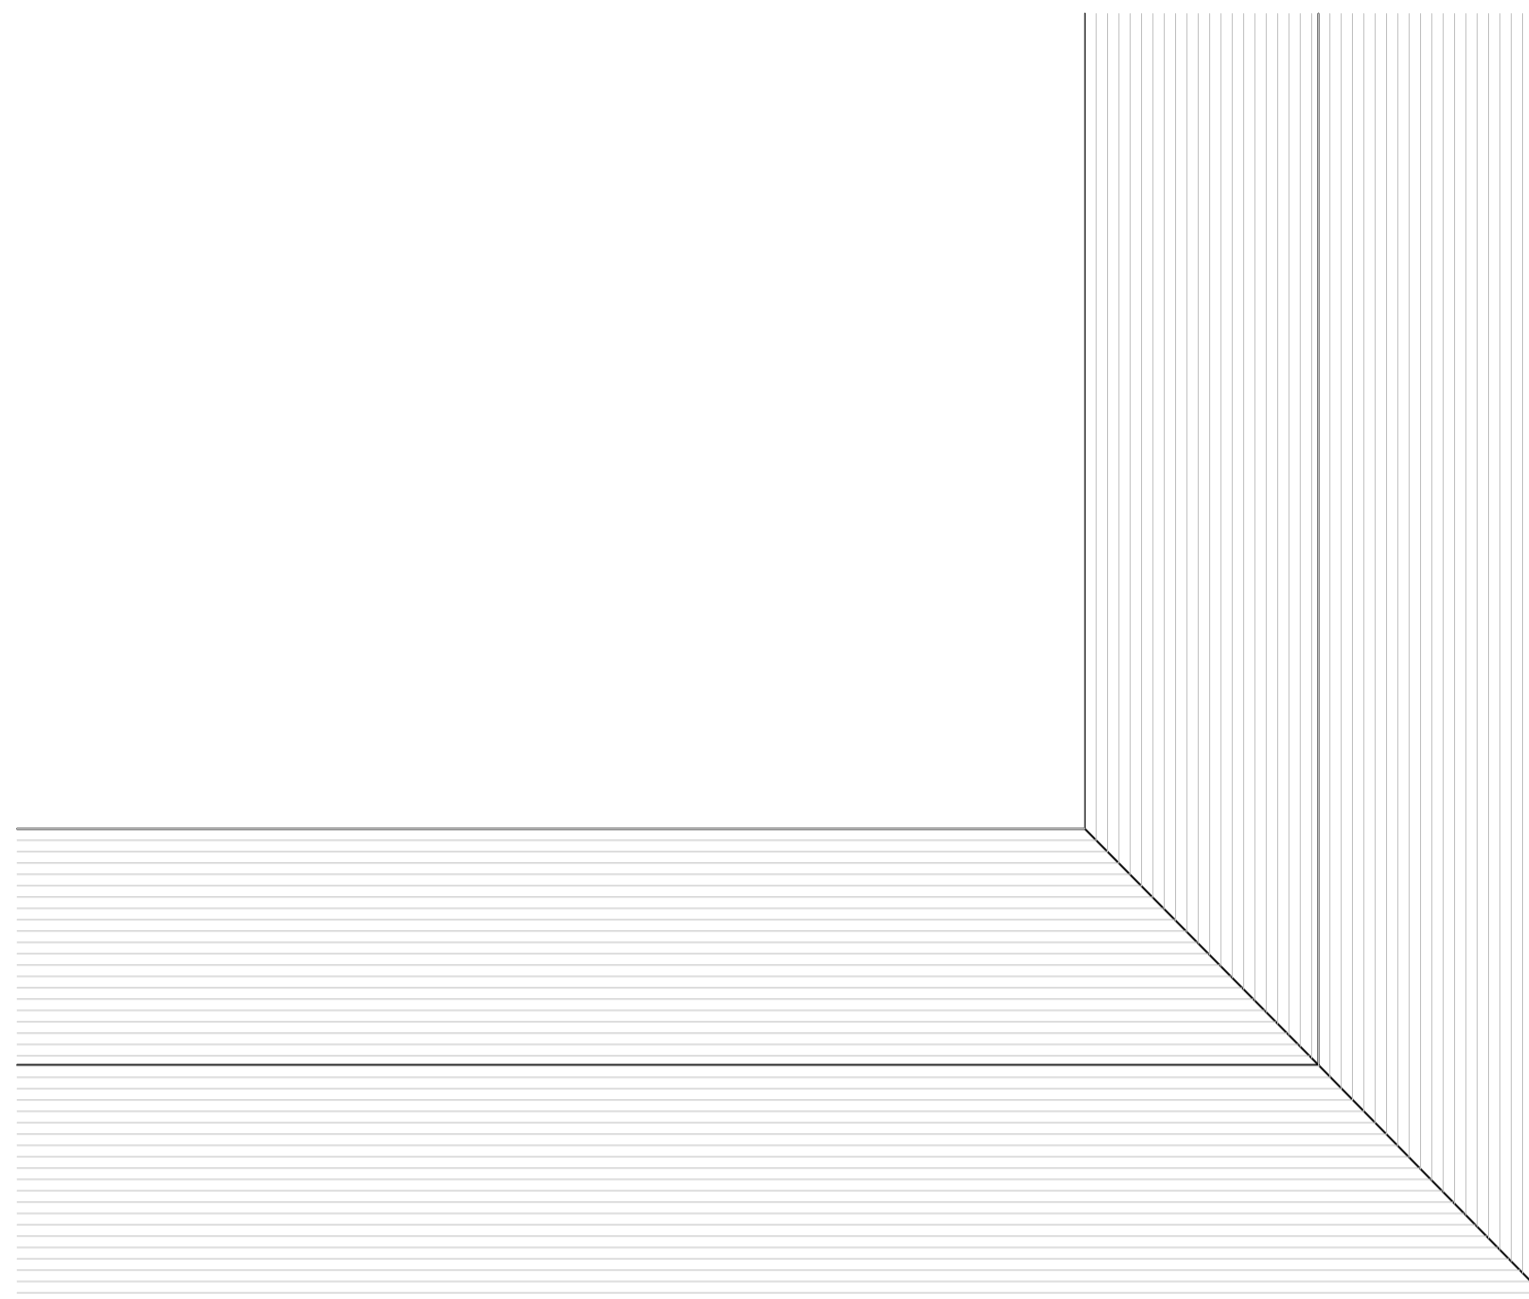

01 Roof Plan  
Scale 1:100

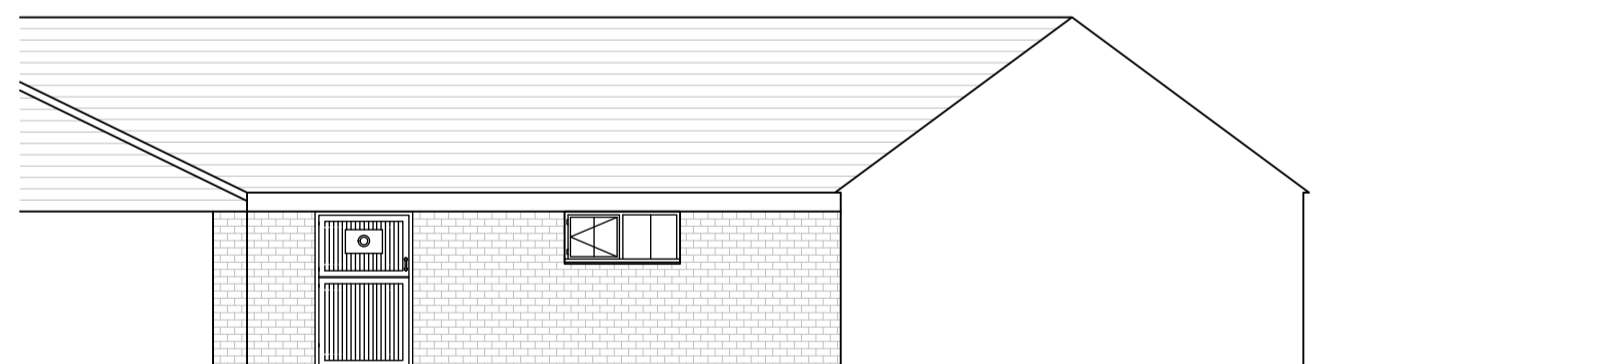


01 Courtyard Elevation  
Scale 1:100

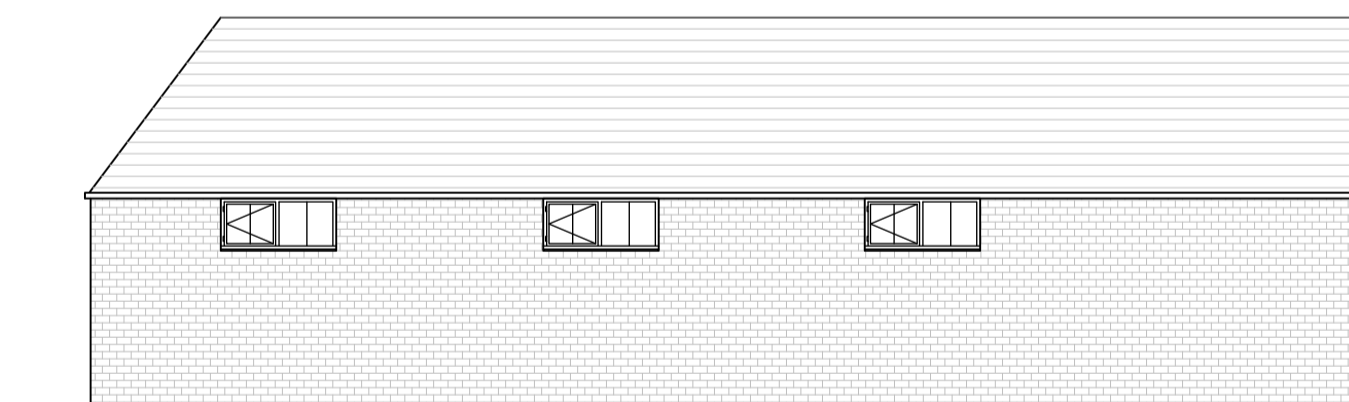

01 Side Elevation  
Scale 1:5



01 Front Elevation  
Scale 1:100

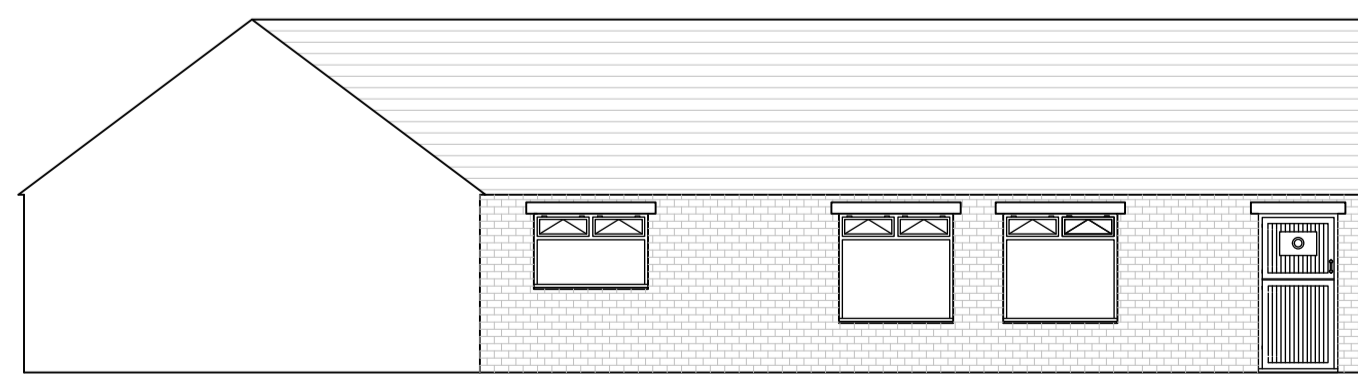

01 Courtyard Elevation  
Scale 1:100

rev	date	by	description

Adstock Farm

X

Existing Plans & Elevations

01	A
VG	09 Aug 23
1:100	A2

**PEAK**  
BUILDING CONSULTANTS  
Anvil House, Well St, Buckingham MK18 1EN  
T: 01280 852236  
E: elton@peakbuildingconsultants.co.uk

PEAK BUILDING CONSULTANTS