


Ordnance Survey (c) Crown Copyright 2023. All rights reserved. Licence number 100029432

SITE LOCATION PLAN 1:1250



SITE PLAN 1:500

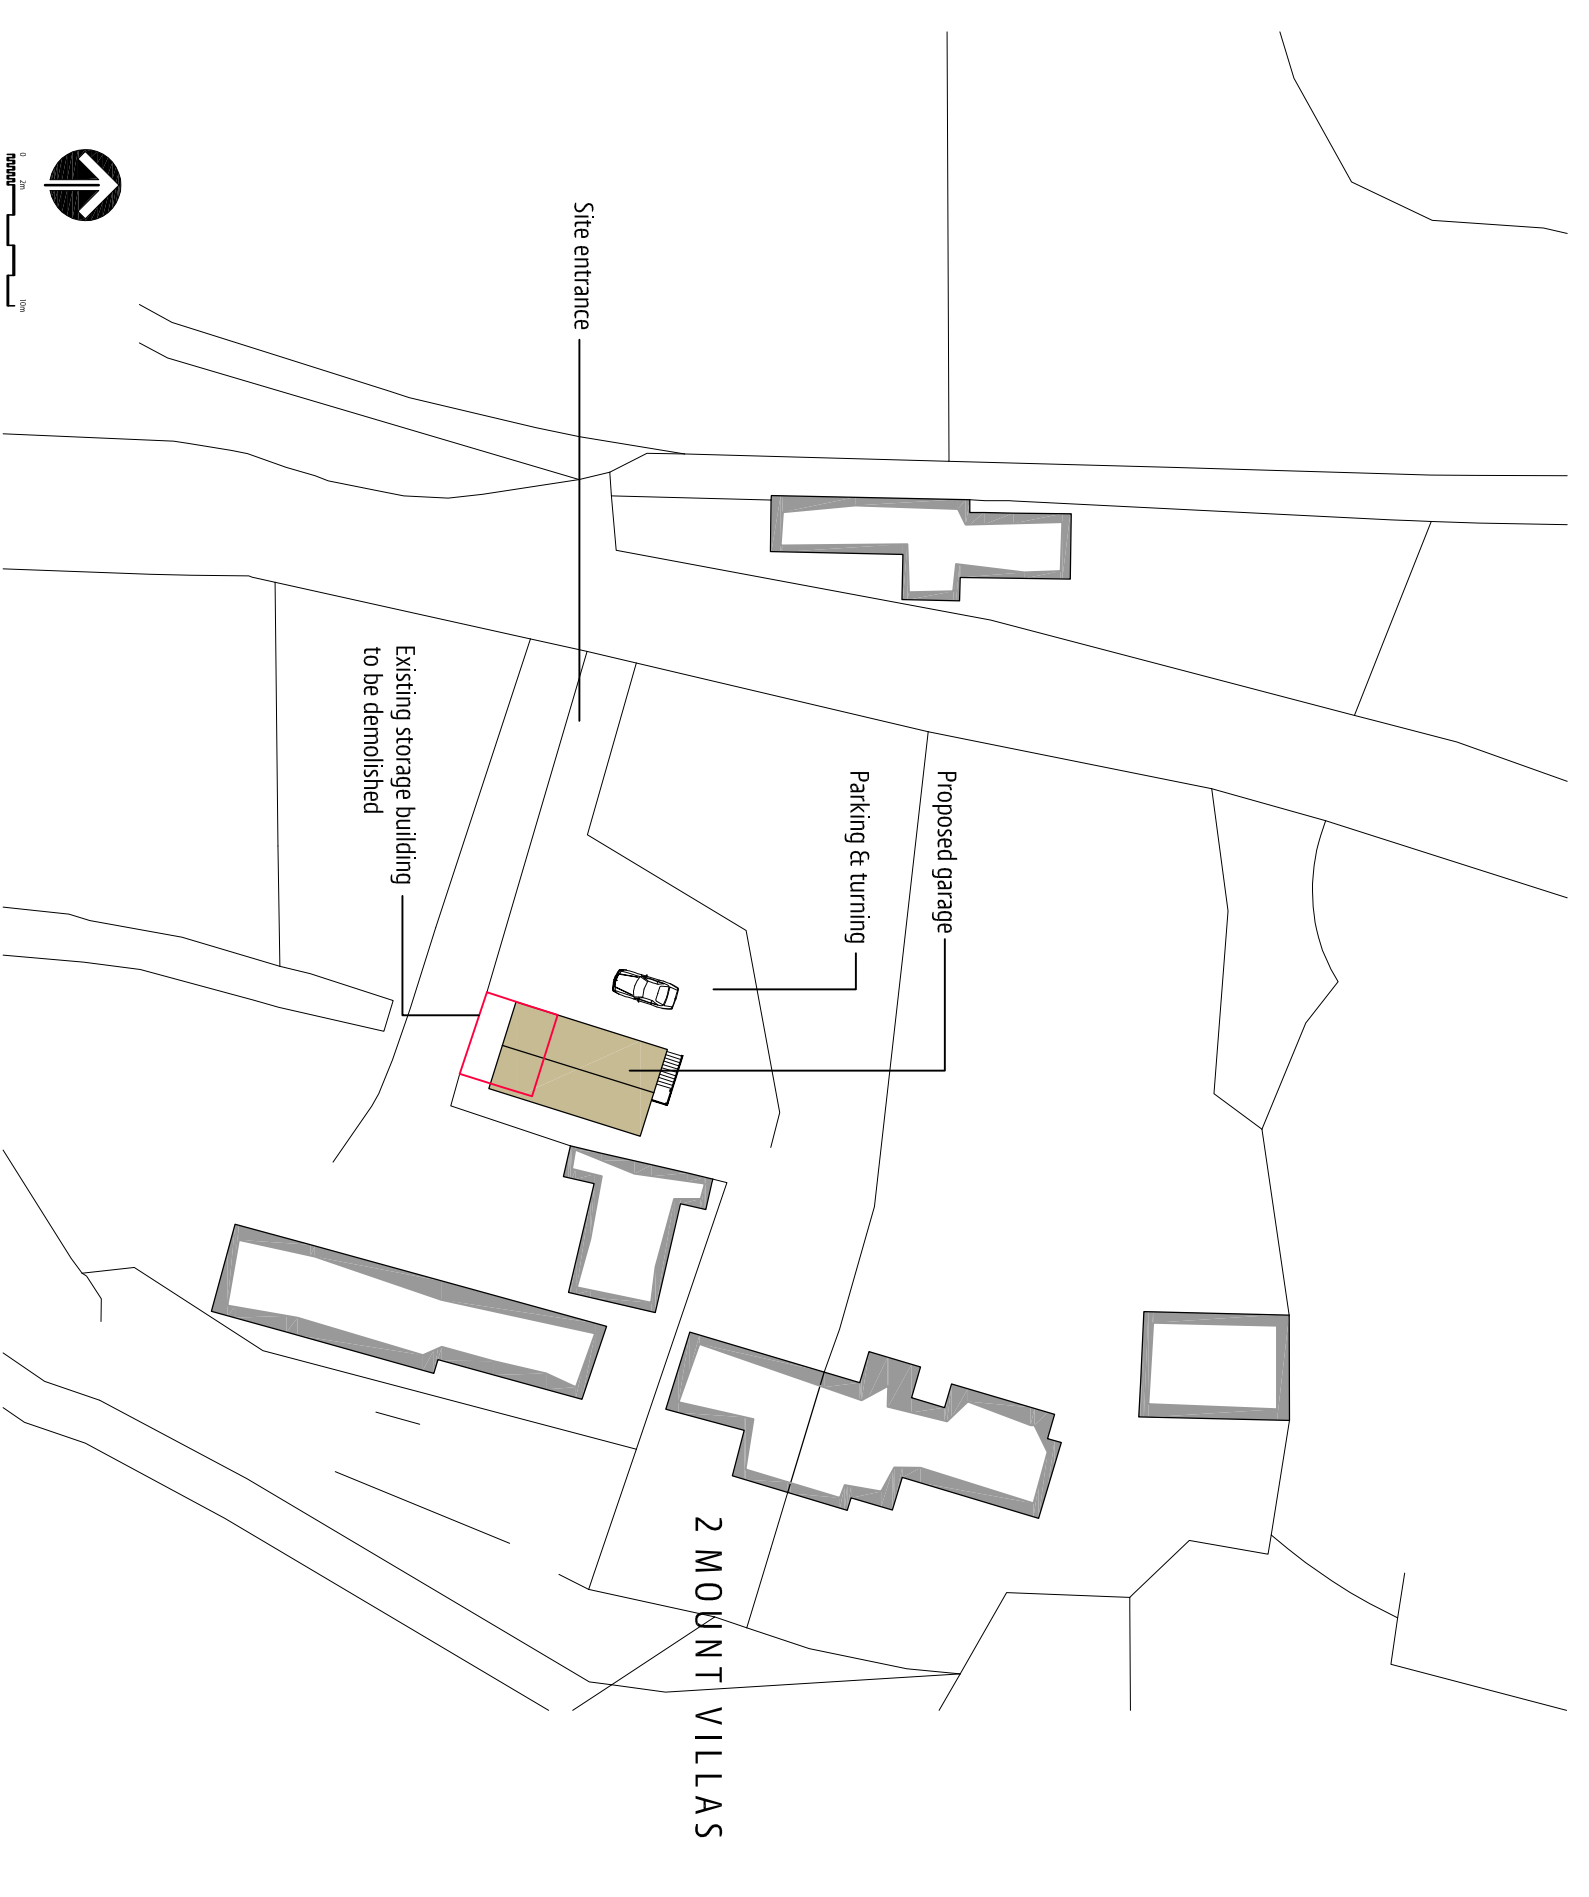

HARDSTANDING & SHED TO BE DEMOLISHED

revision notes

all dimensions must be checked on site and not scaled from this drawing for use in precise named location only drawing remains copyright of the author

client
MR & MRS JOHNSON
project
2 MOUNT VILLAS
UPPER REDBROOK, MONMOUTH, NP25 4LH
drawing
SITE PLANS

date
01/09/2023
scale
1:500 @ A2
drawing no.
718-PL02

rev A

t. 07966 686297
e. info@hdparchitecture.co.uk
w. www.hdparchitecture.co.uk

HDP
HEREFORDSHIRE DESIGN PARTNERSHIP