


SITE LOCATION PLAN 1:1250

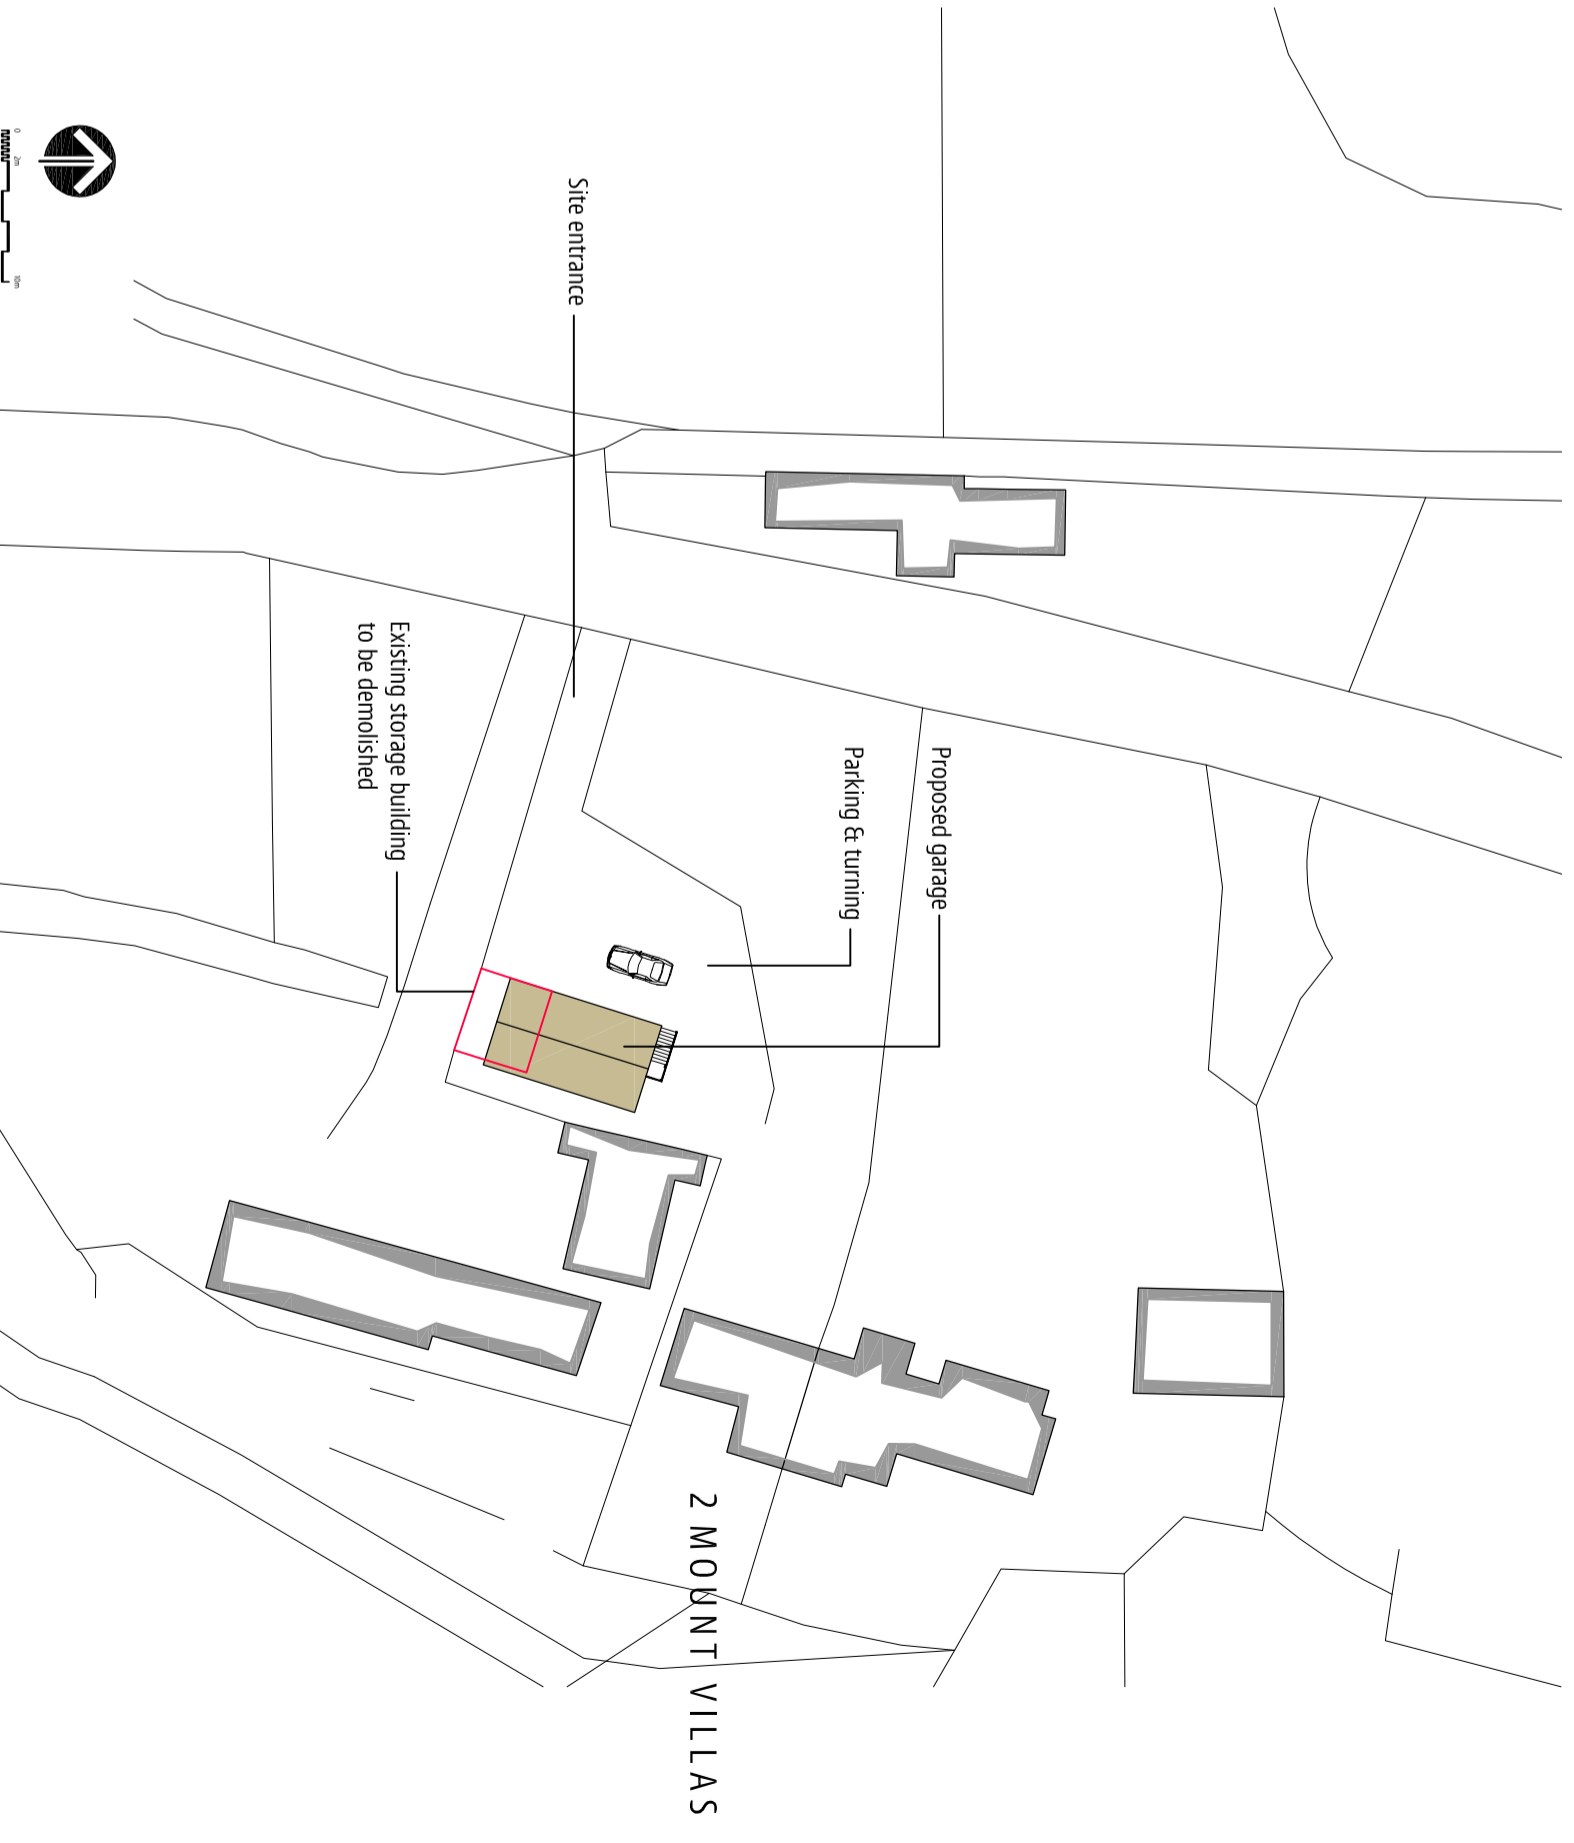

SITE PLAN 1:500

all dimensions must be checked on site and not scaled from this drawing for use in precise named location only drawing remains copyright of the author

revision notes

client
MR & MRS JOHNSON
 project
2 MOUNT VILLAS
 UPPER REDBROOK, MONMOUTH, NP25 4LH

date
01/09/2023
 scale
1:500 @ A2
 drawing no.
718-PL02

100 Chase Road
 Ross-on-Wye
 Herefordshire
 HR9 5JH
 t. 07966 686297
 e. info@hdparchitecture.co.uk
 w. www.hdparchitecture.co.uk

