
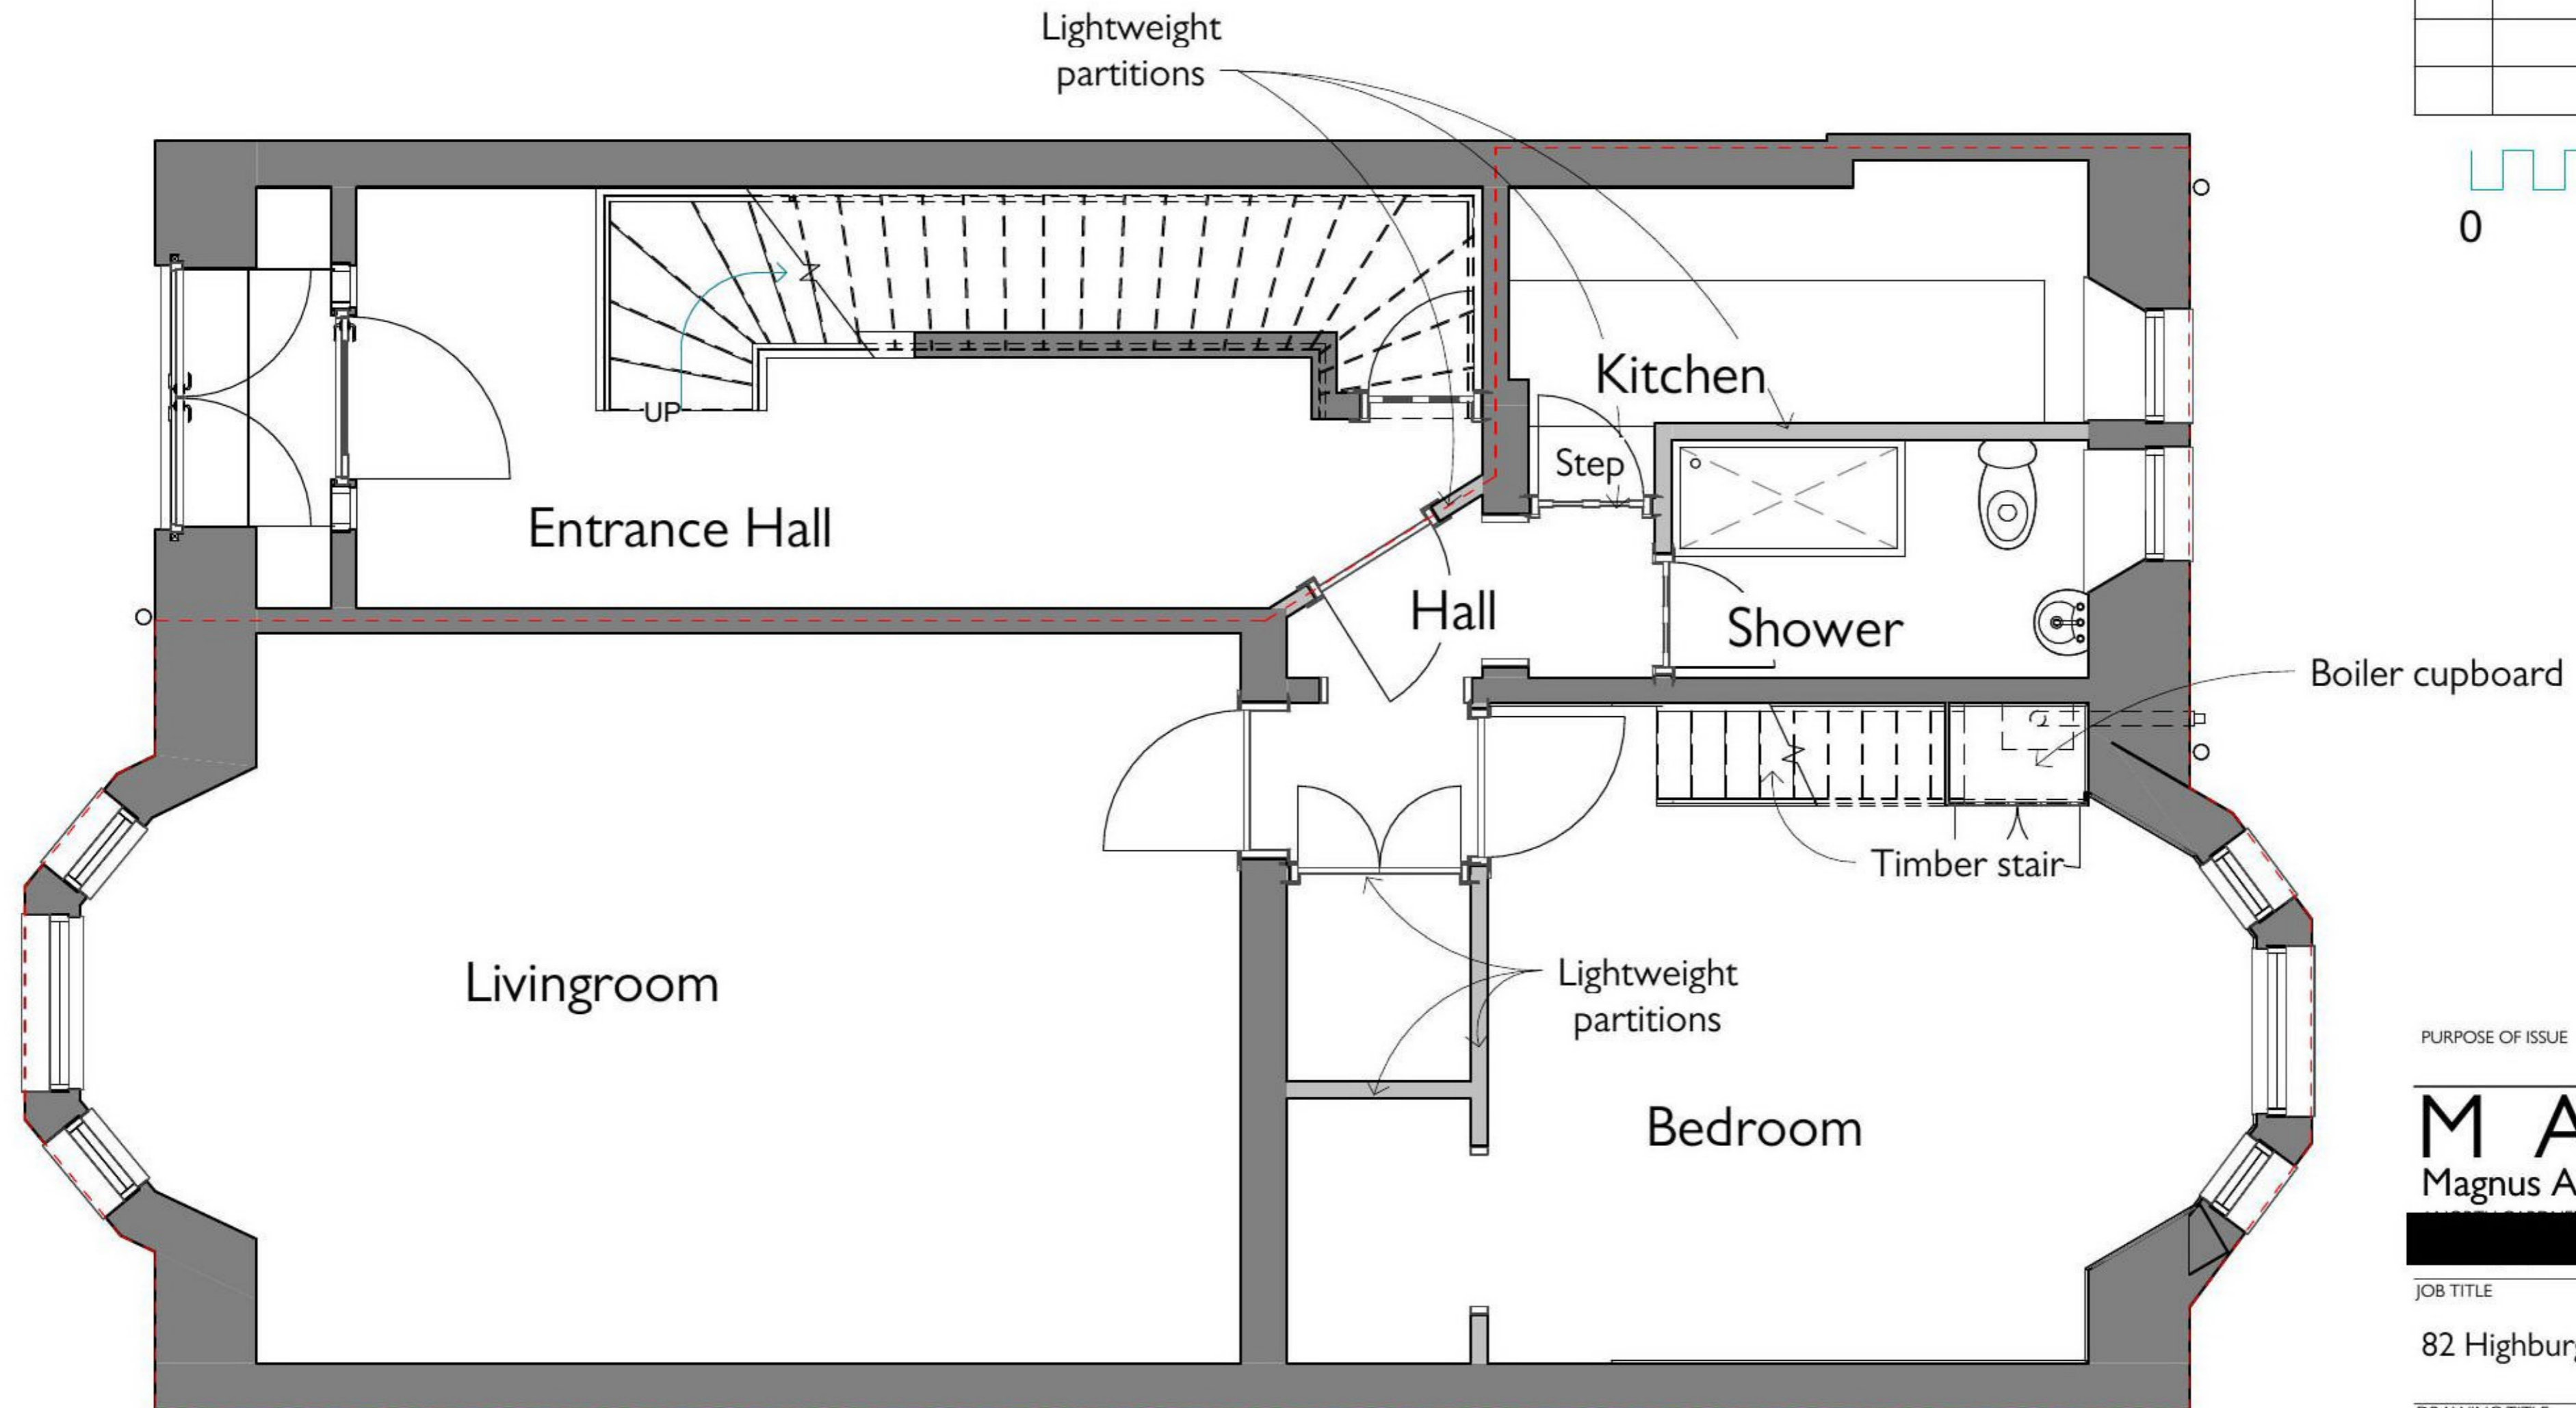


Only scale for planning purposes. If in doubt, ask. This drawing is the property of Magnus Popplewell and must not be copied, reproduced or disclosed other than for the purposes of this project. Magnus Popplewell trading as Magnus Architect Practice.

| Rev | Description | Date |
|-----|-------------|------|
|     |             |      |
|     |             |      |
|     |             |      |
|     |             |      |
|     |             |      |

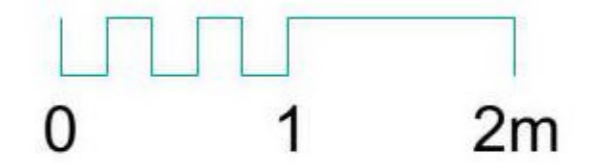

**1 Existing Ground Floor Plan**  
1 : 50

PURPOSE OF ISSUE

**M A P** ©  
Magnus Architect Practice  
[REDACTED] ET, GLASGOW, G11 5BT

JOB TITLE

82 Highburgh Rd Renovations

DRAWING TITLE

Existing Ground Floor Plan

SCALE (@ A3)

1 : 50

JOB NO.  
0010

DRAWING NO.  
EX300

REVISION