

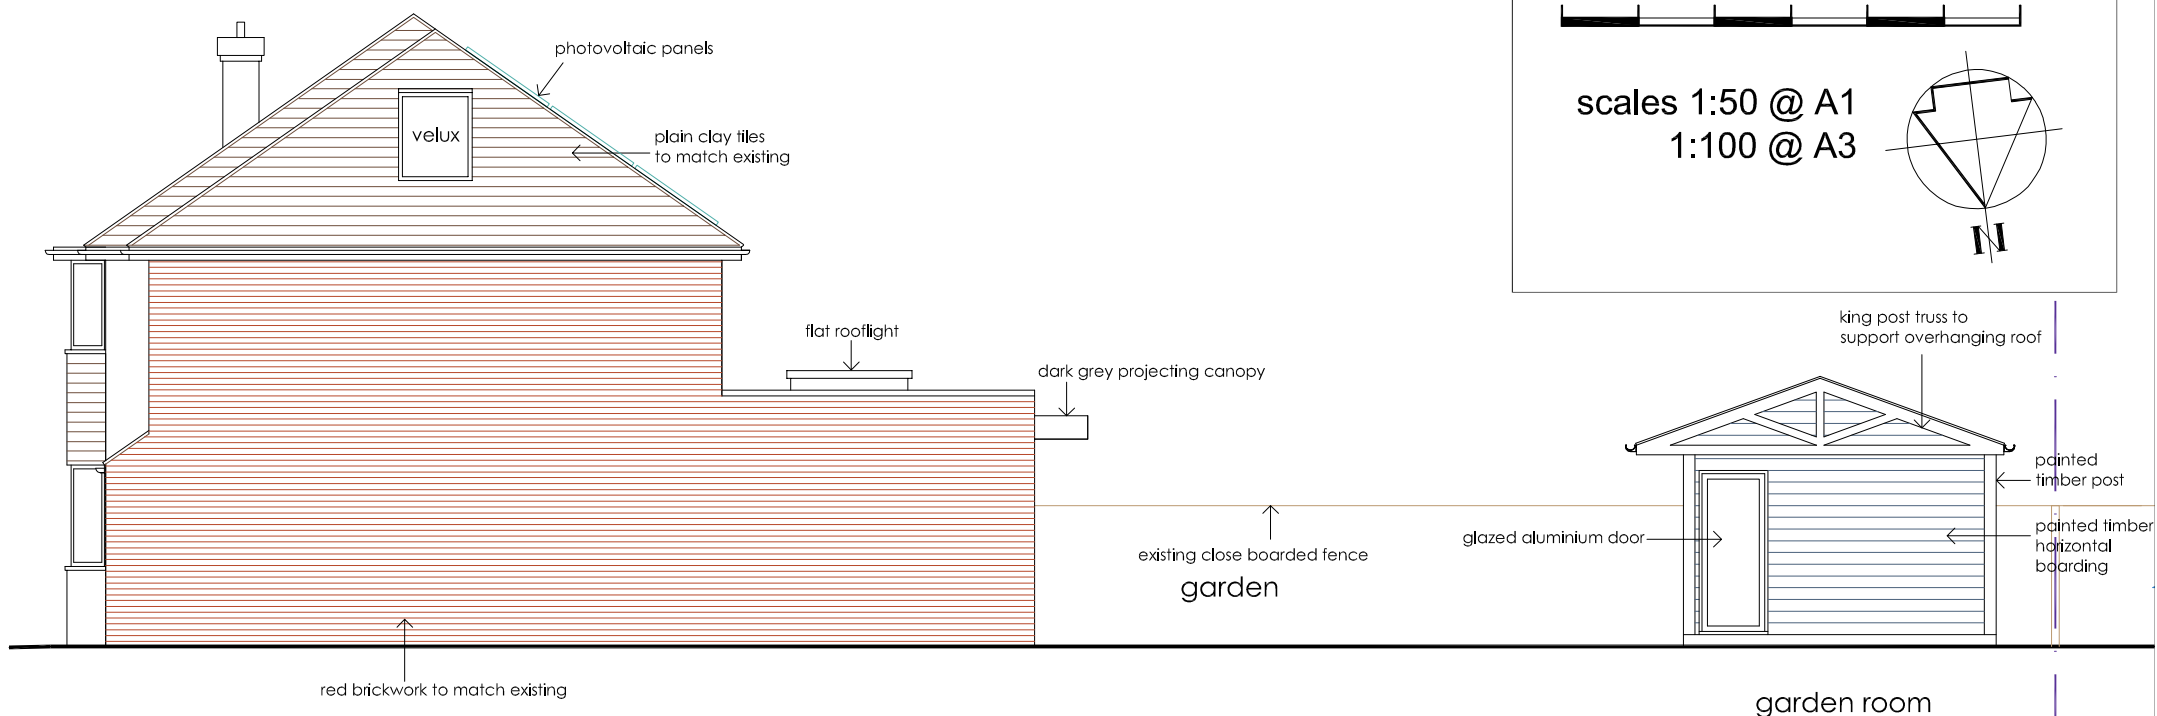


0 1 2 3 4 5 6metres


scales 1:50 @ A1
1:100 @ A3

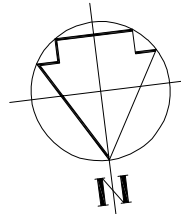


Flank Elevation (west)

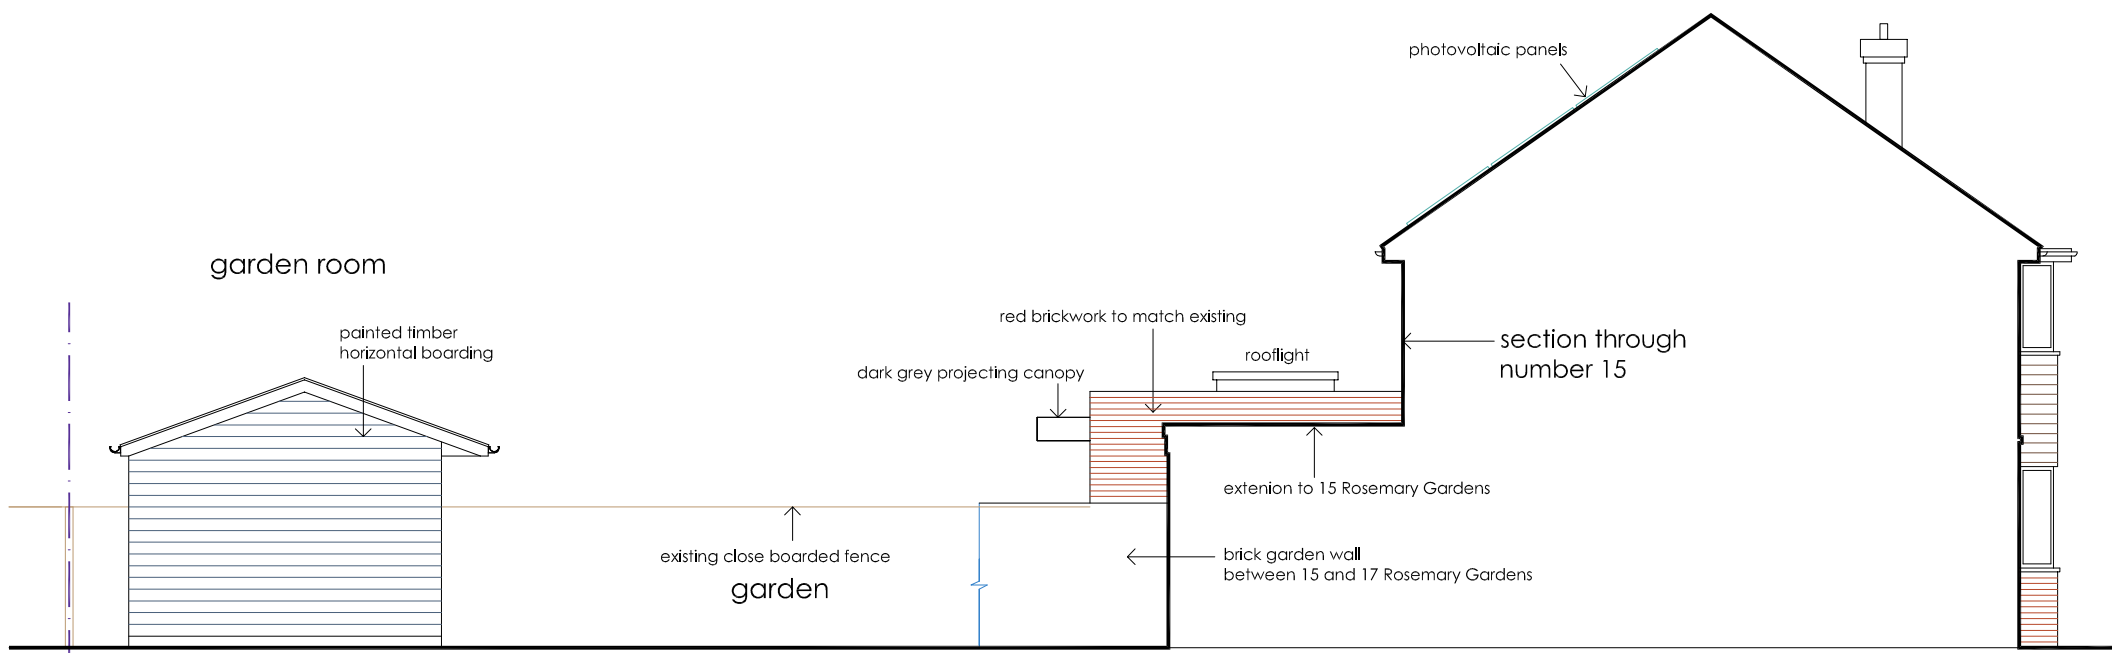

Sectional Elevation (east)

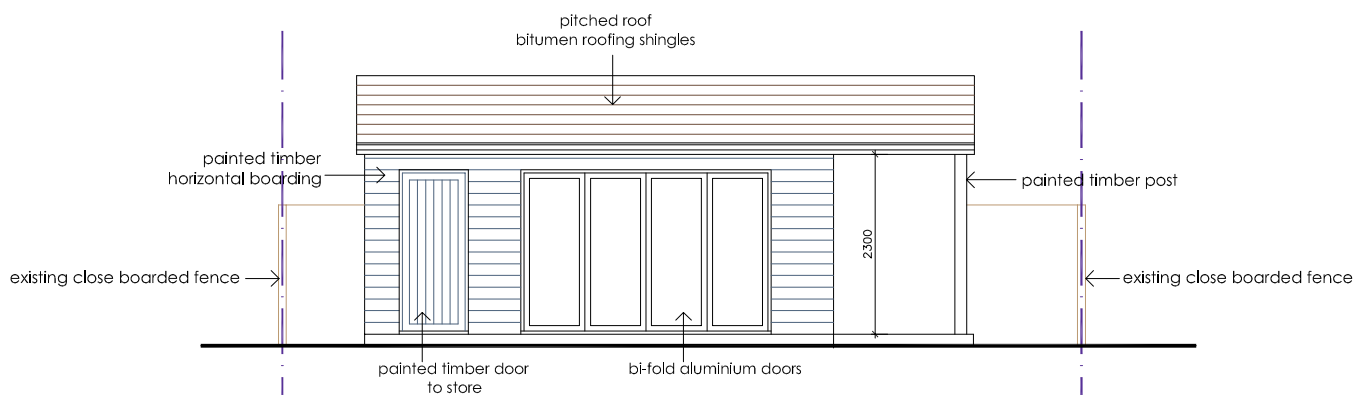

North Elevation

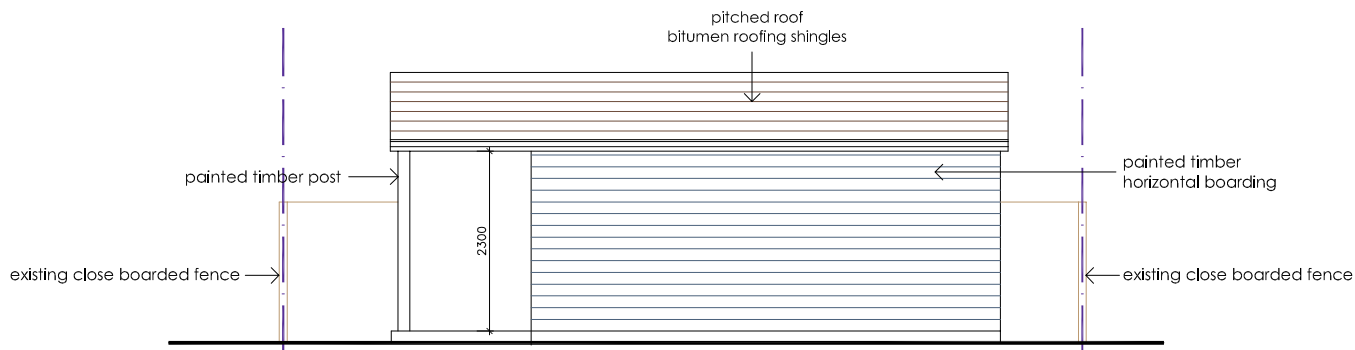

South Elevation

garden room elevations as proposed

DVM
ARCHITECTS

4a Murray Street . London . NW1 9RE
Telephone 0207 485 2121 . Facsimile 0207 267 2527
e-mail: studio@dvmarch.com

Client
Ian Weatherhead

Project
17 Rosemary Gardens
Chessington KT9 1AQ

Title
Garden Room Elevations
as Proposed

Scale	Date	Job No.
1:50	28.10.23	1179
Drawing No.	Rev.	
1179-P17	B	

All dimensions are to be checked on site.
© This drawing is copyright and remains the property of David & Victoria Mercer
at all times and may not be reproduced in part or whole without written consent.