

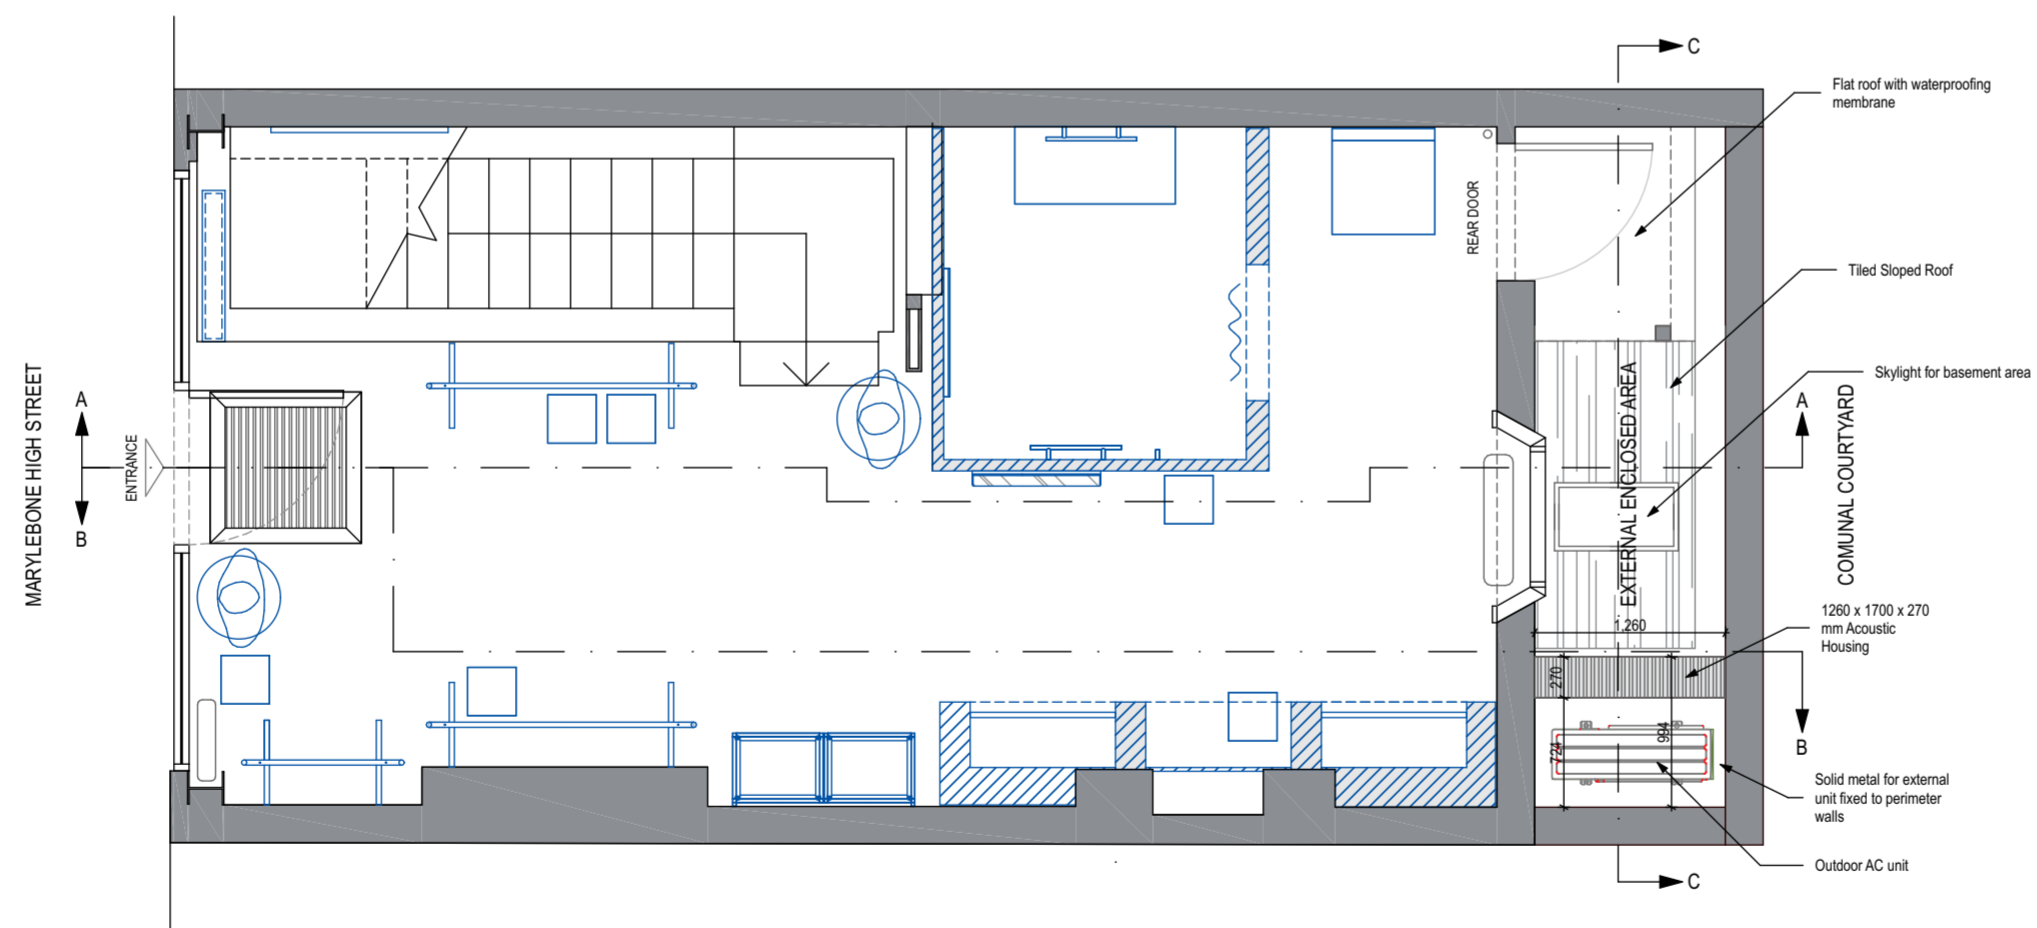


EXISTING GROUND FLOOR PLAN
scale 1:25@A1, 1:50@A3

 

PROPOSED GROUND FLOOR PLAN
scale 1:25@A1, 1:50@A3

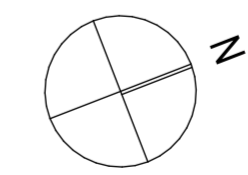

scale 1:50

Notes:
All copyrights retained.
All information remains the property of Gregori_Chiarotti Projects Ltd. and may not be used for any purpose whatsoever, or reproduced through any medium without the written consent of Gregori_Chiarotti Projects Ltd. No responsibility is accepted for unauthorised use.
All information is subject to statutory consents, rights of light and survey.
Do not scale from drawings - Use figured dimensions only and verify on site.

Rev.	Date	Dwn.	Description
------	------	------	-------------

Rev.	Date	Dwn.	Description

Gregori | Chiarotti

Gregori | Chiarotti Projects
United House North Road London N7 9DP
Telephone +44 (0)20 7619 0522
Facsimile +44 (0)20 7619 0532
e-mail gc@gregori-chiarotti.com

Client:

GANNI

Project:
GANNI
69 Marylebone High Street
London
W1U 5JU

Status: **FOR APPROVAL**

Drawing:
Existing and Proposed Ground Floor Plan

Scale(s): 1:50 @ A2 Date: 29/08/2023 Dwn by: mv Chd by: pc

Project No: 2317 Drawing No: 1100 Revision: