

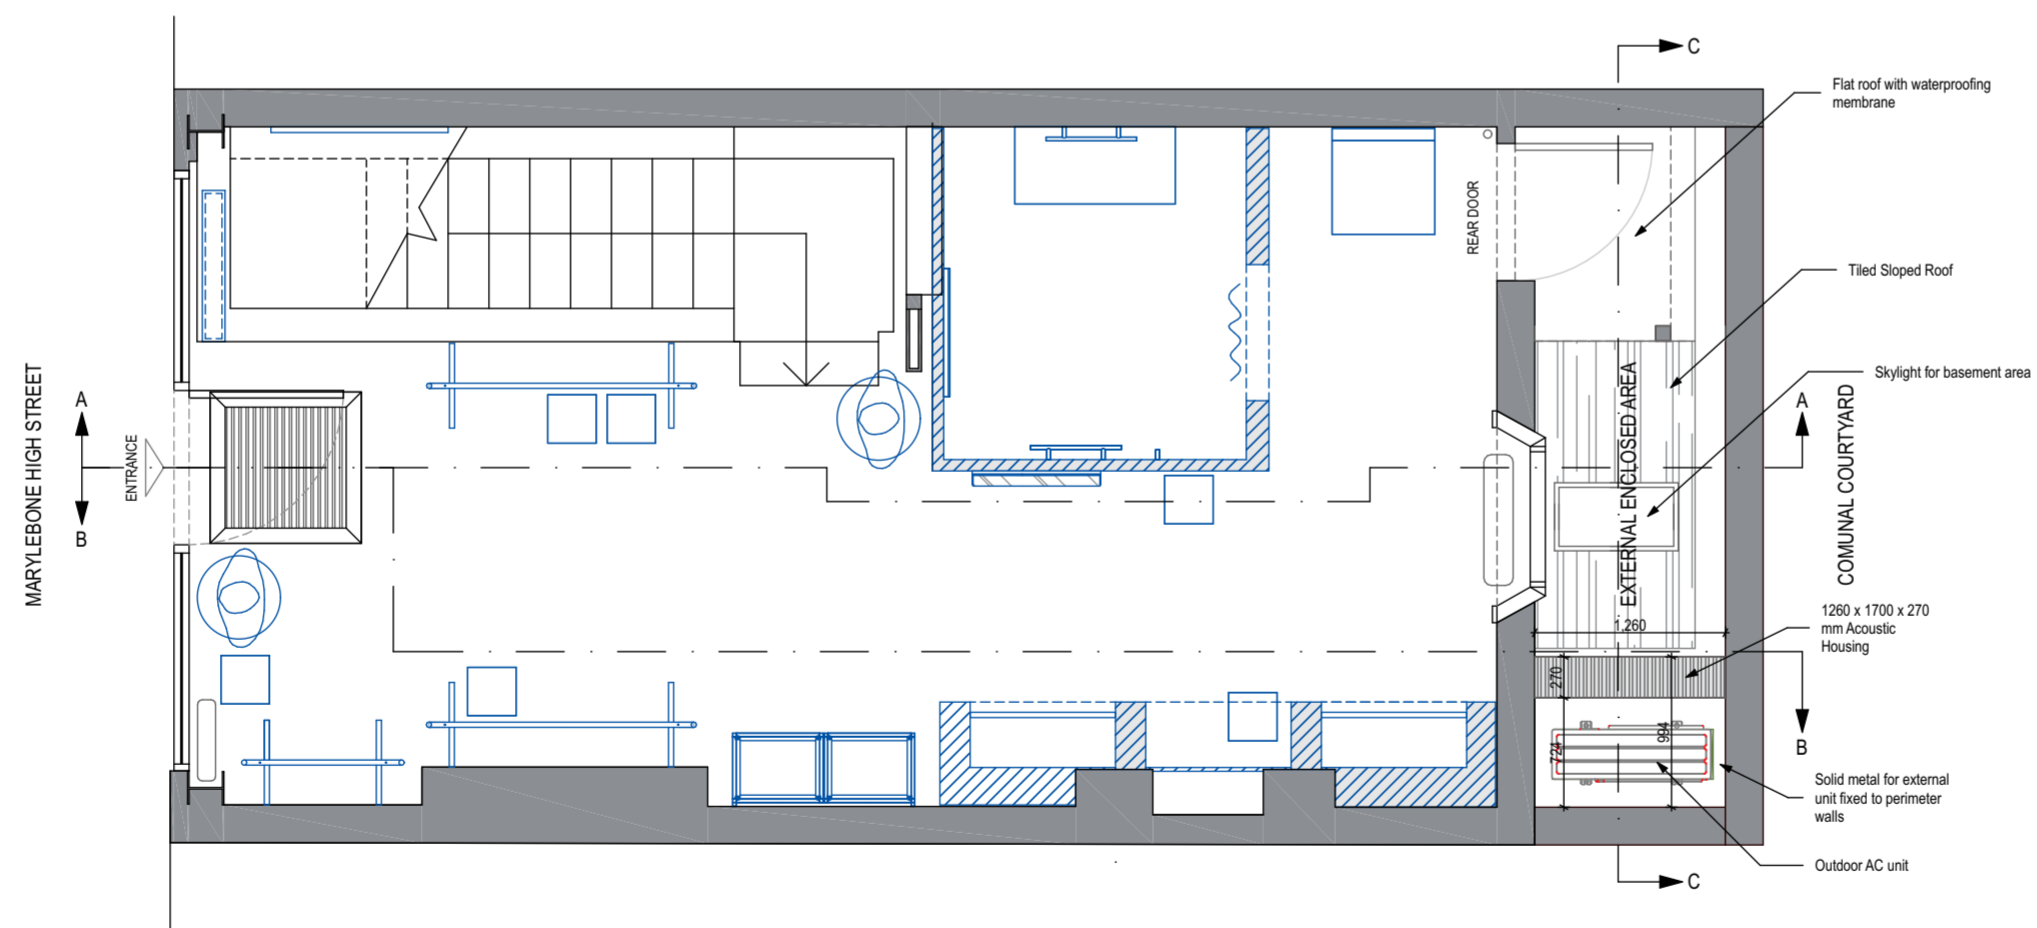


EXISTING GROUND FLOOR PLAN
scale 1:25@A1, 1:50@A3

 

PROPOSED GROUND FLOOR PLAN
scale 1:25@A1, 1:50@A3

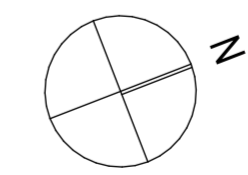

scale 1:50

Notes:
All copyrights retained.
All information remains the property of Gregori_Chiarotti Projects Ltd. and may not be used for any purpose whatsoever, or reproduced through any medium without the written consent of Gregori_Chiarotti Projects Ltd. No responsibility is accepted for unauthorised use.
All information is subject to statutory consents, rights of light and survey.
Do not scale from drawings - Use figured dimensions only and verify on site.

Rev.	Date	Dwn.	Description
------	------	------	-------------

Gregori | Chiarotti

Gregori | Chiarotti Projects
United House North Road London N7 9DP
Telephone +44 (0)20 7619 0522
Facsimile +44 (0)20 7619 0532
e-mail gc@gregori-chiarotti.com

Client:
GANNI

Project:
GANNI
69 Marylebone High Street
London
W1U 5JU

Status:
FOR APPROVAL

Drawing:
Existing and Proposed Ground Floor Plan

Scale(s): 1:50 @ A2	Date: 29/08/2023	Dwn by: mv	Chd by: pc
Project No: 2317	Drawing No: 1100	Revision:	