



1. FRONT ELEVATION 1:50@A3

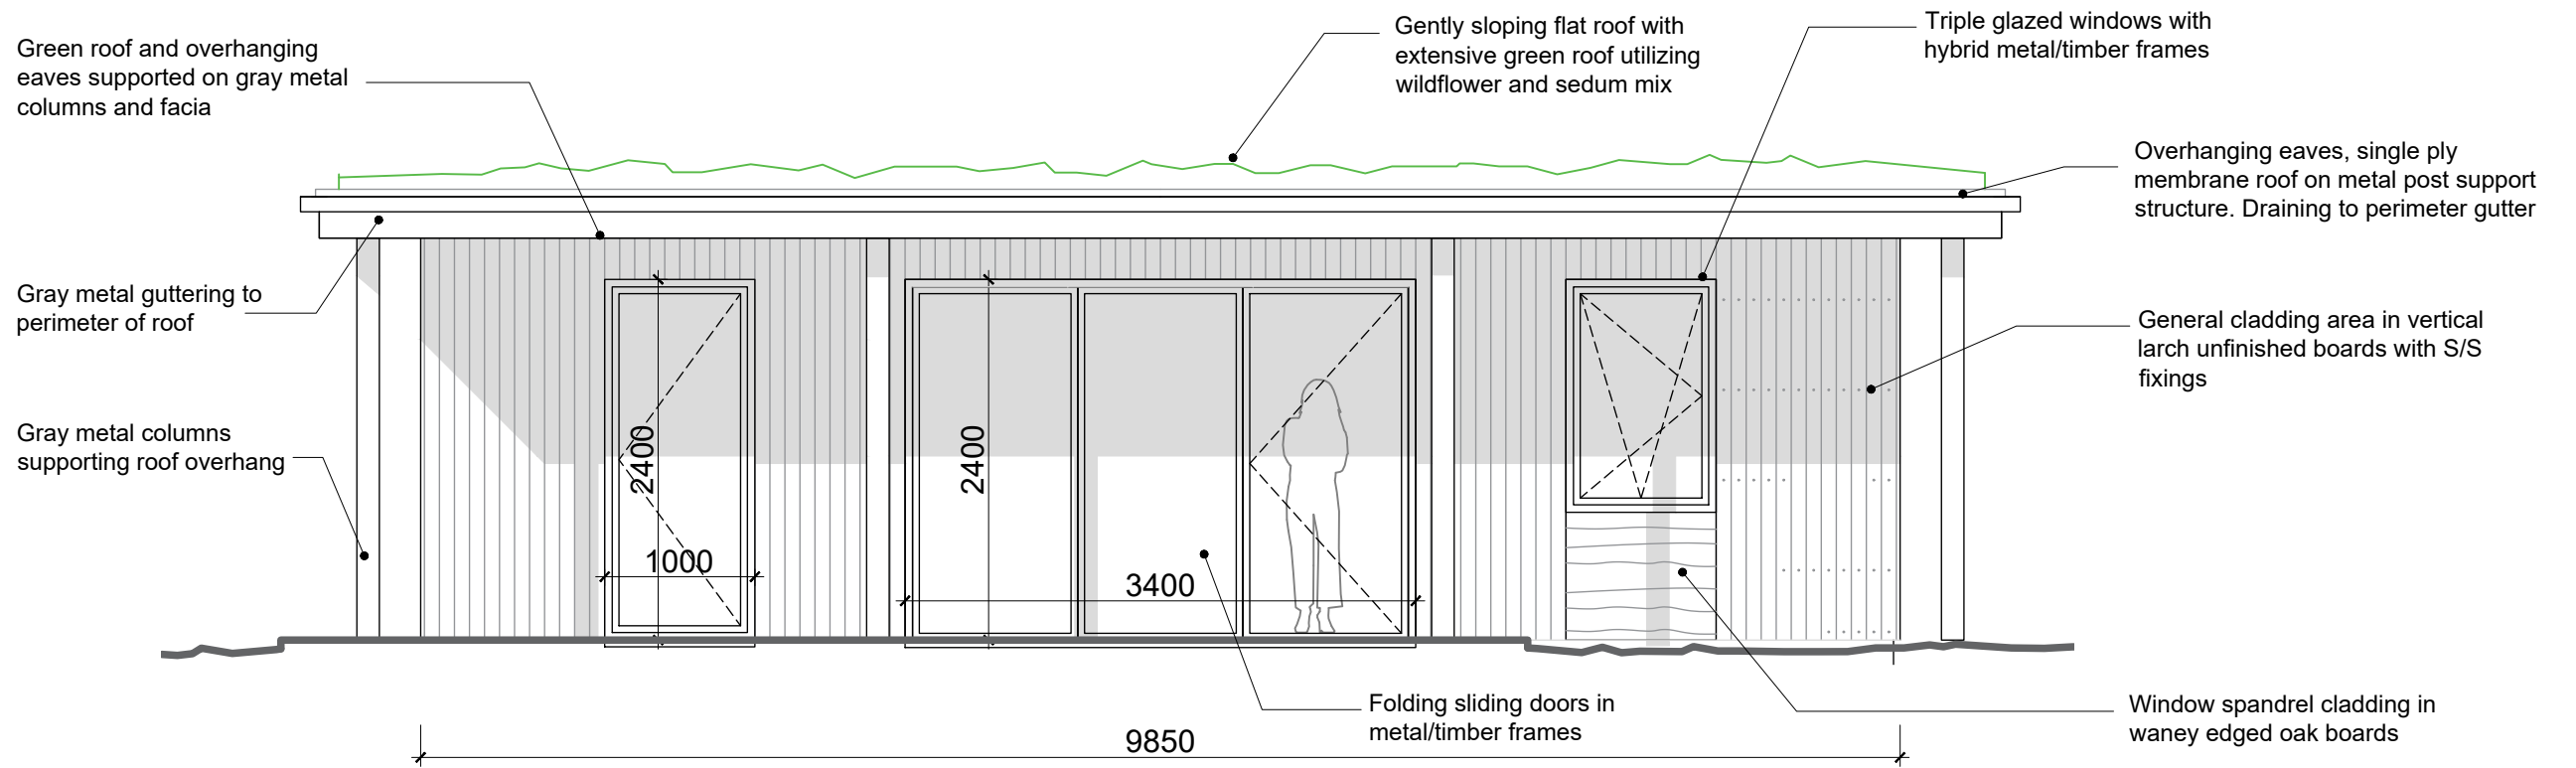

2. REAR ELEVATION 1:50@A3

FOR PLANNING

Scale line 1:50@ A3

 

|  |                                |           |                      |          |
|--|--------------------------------|-----------|----------------------|----------|
| Revisions<br>A 26.10.23 Issued for planing<br>B 31.10.23 notes amended   | Project                        |           | Drawing              |          |
|  | ORCHARD COTTAGE<br>LETTY GREEN |           | ELEVATIONS & SECTION |          |
|  | Scale                          | Date      | Drawing No           | Revision |
| 1. This drawing and all the designs herein are the sole property of HAT and may not be used without written authorisation.<br>2. These drawings are not for construction and the contractor must verify all site dimensions and must notify HAT of any discrepancies.<br>3. All measurements in metric | 1:50@A3                        | SEPT 2023 | 276_EL-01            | B        |

**HNT**  
ARCHITECTURE / INTERIORS

22A Iliffe Yard  
London SE17 3QA  
tel: +44(0)207 703 2270  
info@hatarch.co.uk  
www.hatarch.co.uk