



1. WEST ELEVATION 1:50@A3

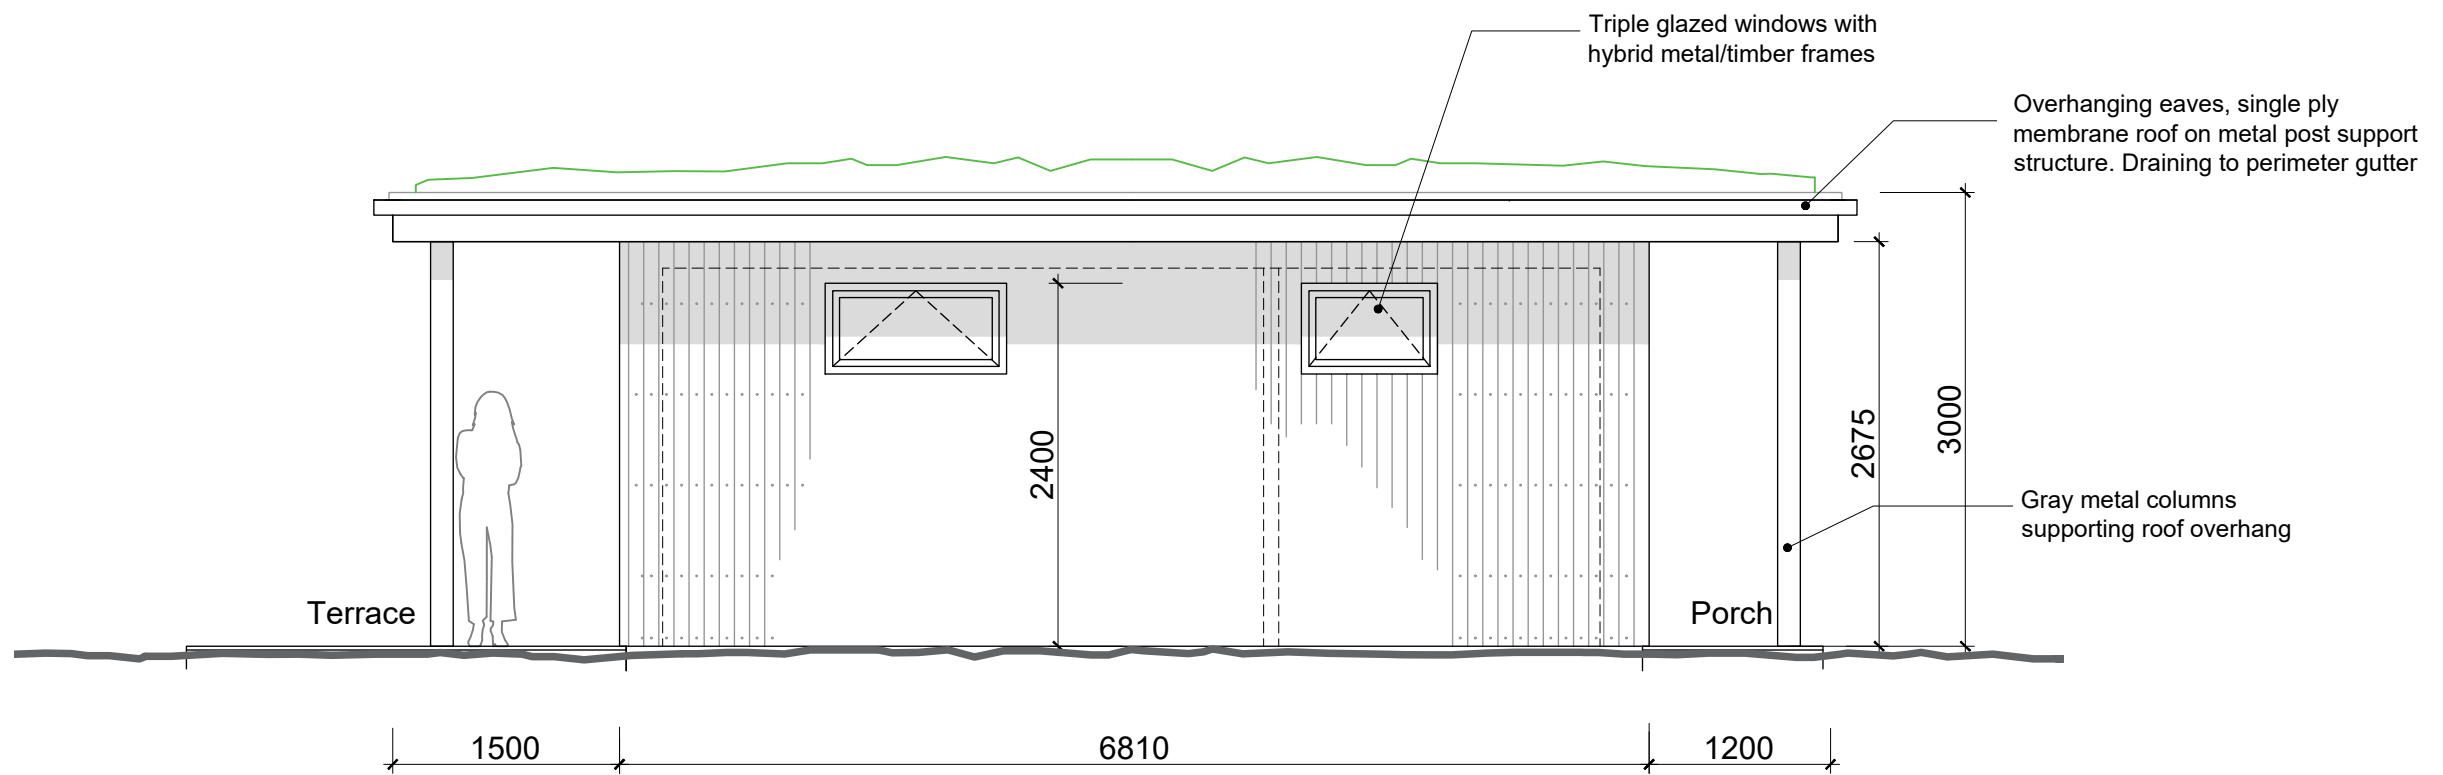

2. EAST ELEVATION 1:50@A3

FOR PLANNING

Scale line 1:50@ A3

 

Revisions A 26.10.23 Issued for planing B 31.10.23 notes amended <small>1. This drawing and all the designs herein are the sole property of HAT and may not be used without written authorisation. 2. These drawings are not for construction and the contractor must verify all site dimensions and must notify HAT of any discrepancies. 3. All measurements in metric</small>	Project		Drawing	
	ORCHARD COTTAGE LETTY GREEN		ELEVATIONS & SECTION	
	Scale	Date	Drawing No	Revision
1:50@A3	SEPT 2023	276_EL-02	B	

HNT
ARCHITECTURE / INTERIORS

22A Iliffe Yard
London SE17 3QA
tel: +44(0)207 703 2270
info@hatarch.co.uk
www.hatarch.co.uk