


**FOR PLANNING**

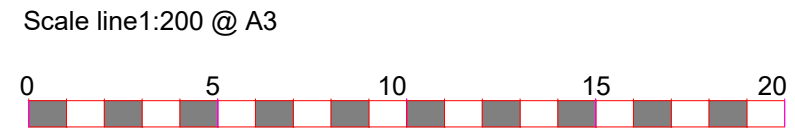

Revisions A 26.10.23 Issued for planing B 31.10.23 Scale amended		Project <b>ORCHARD COTTAGE REPLACEMENT DWELLING</b>		Drawing <b>SITE PLAN -Existing and proposed</b>	
		Scale 1:200@A3		Date SEPT 2023	
		Drawing No 252_GA-05		Revision B	
<small>           1. This drawing and all the designs herein are the sole property of HAT and may not be used without written authorisation.            2. These drawings are not for construction and the contractor must verify all site dimensions and must notify HAT of any discrepancies.            3. All measurements in metric         </small>				<small>           22A Iliffe Yard            London SE17 3QA            tel: +44(0)207 703 2270            info@hatarch.co.uk            www.hatarch.co.uk         </small>	