




SITE/BLOCK PLAN

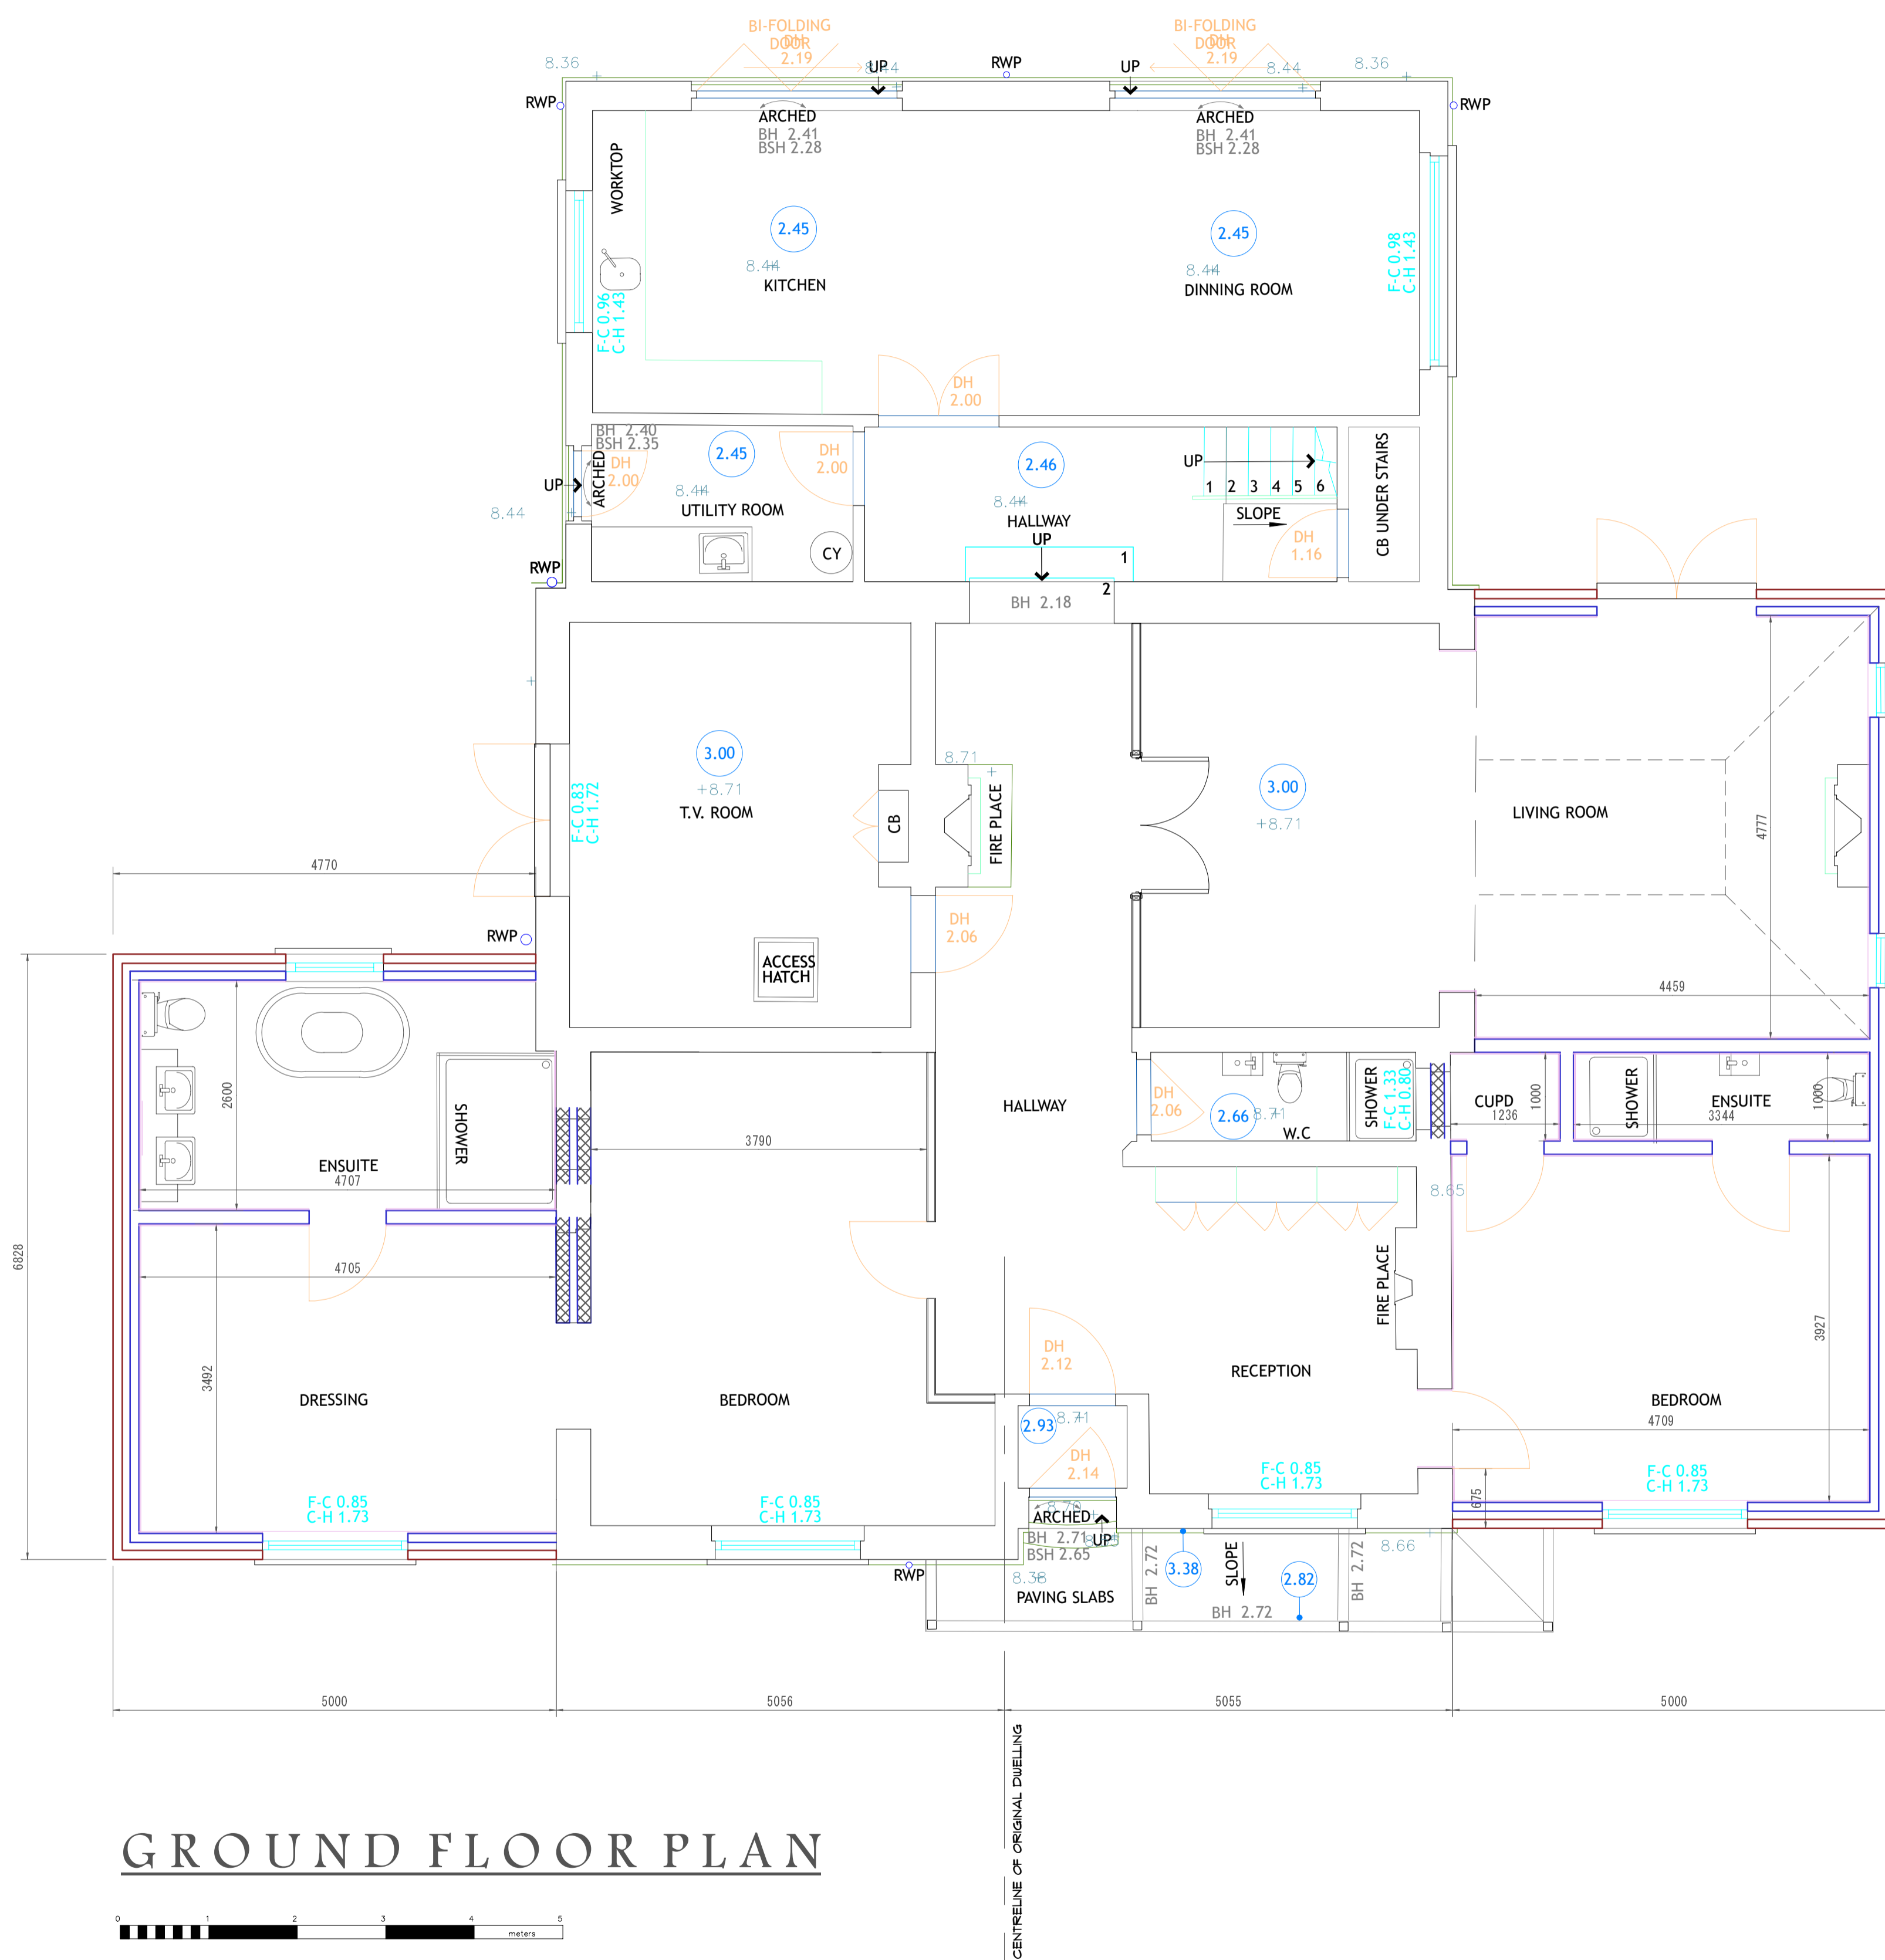

GROUND FLOOR PLAN



CENTRELINE OF ORIGINAL DWELLING

Rev	Description	Date
-----	-------------	------

Project title:

**POWDER HOUSE,
BARWICK,
NR WARE,
HERTS
SG11 1DA**

Drawing title:

**PROPOSED SITE/BLOCK PLAN
& GROUND FLOOR PLAN**

Date:
APRIL 2022

Project No: **561**

Scale:
1:500 & 1:50 @ A1

Drawing No: **PL.100**

01279 933039 | 0207 1183039 | 01438 530039
W: www.marlin-design.co.uk

