
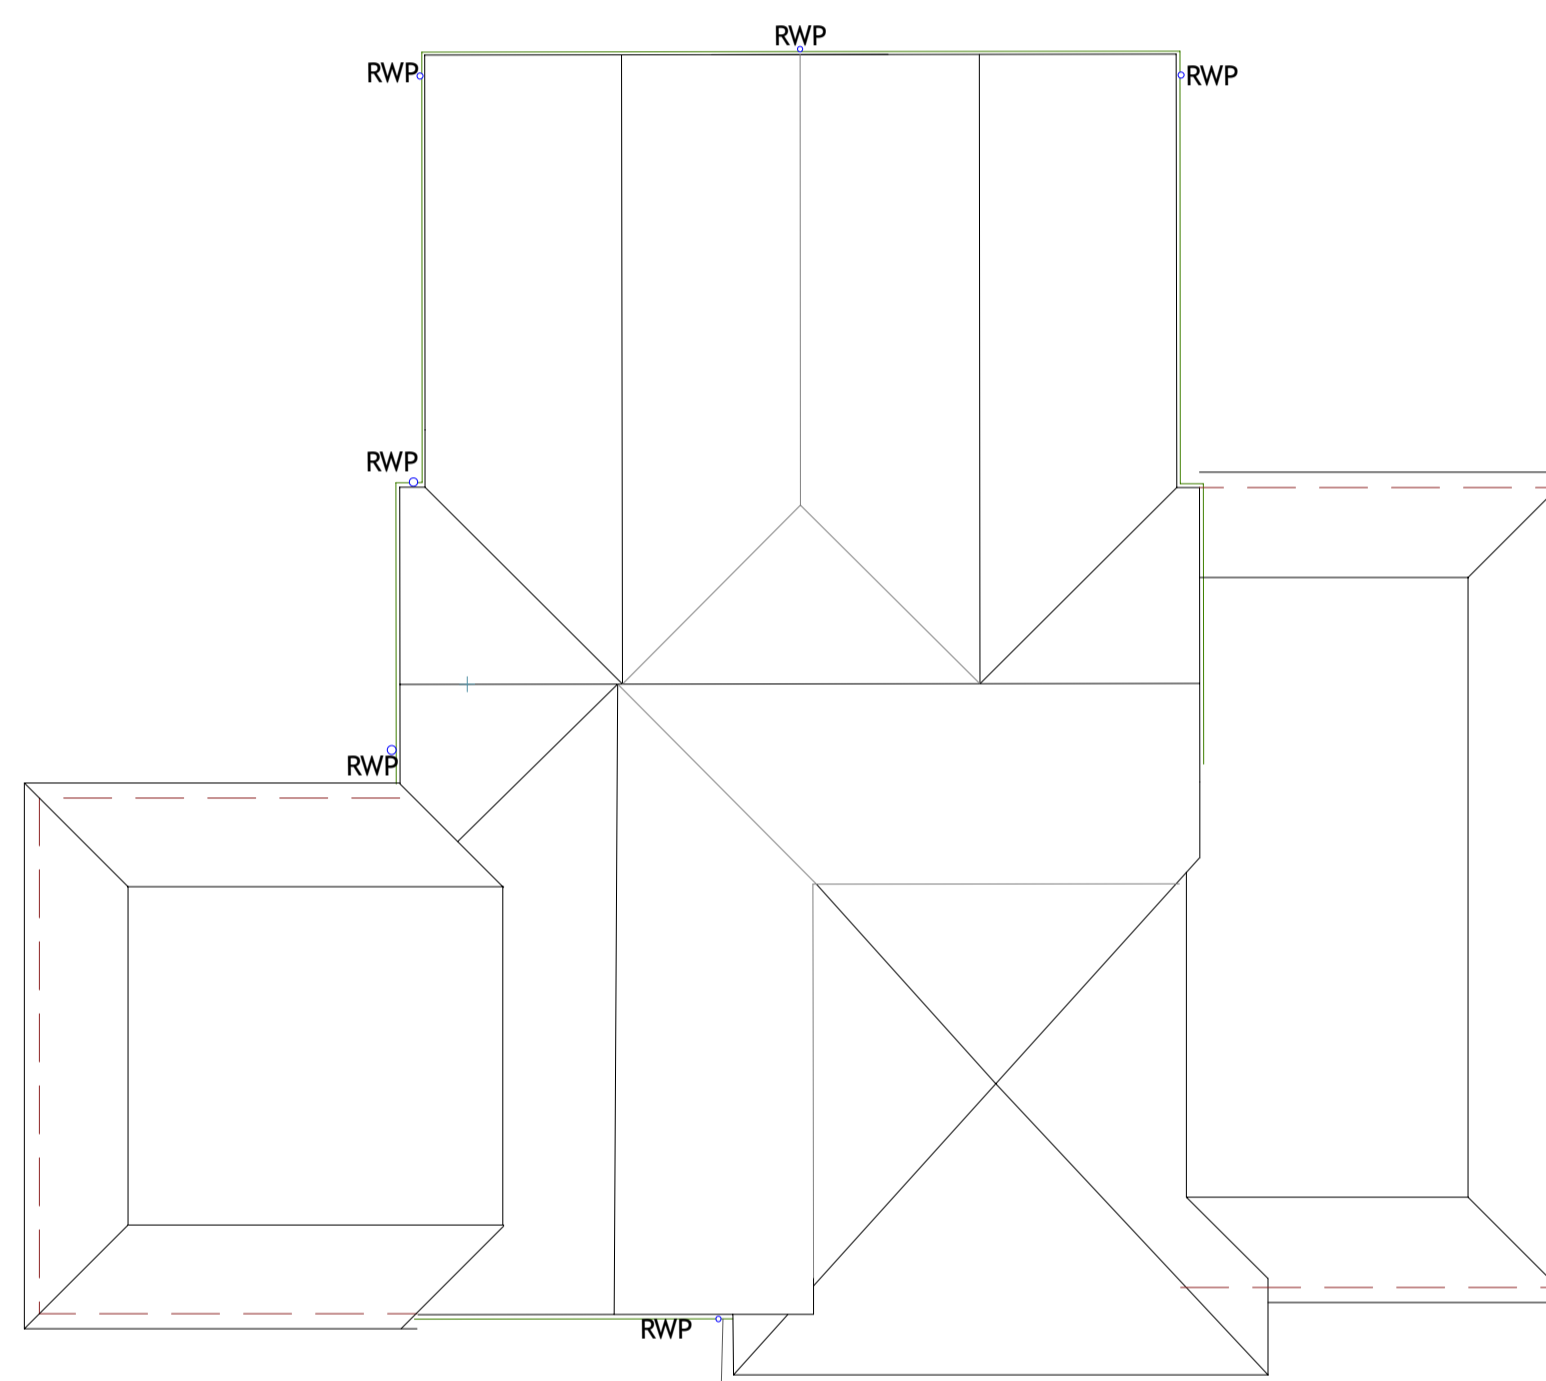
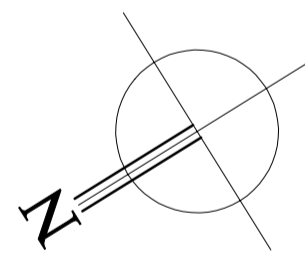


FIRST FLOOR PLAN

 

ROOF PLAN

Rev	Description	Date
-----	-------------	------

Project title:

**POWDER HOUSE,  
BARWICK,  
NR WARE,  
HERTS  
SG11 1DA**

Drawing title:

**PROPOSED LAYOUTS**

Date: APRIL 2022	Project No: <b>561</b>
Scale: 1:100 @ A1	Drawing No: <b>PL. 101A</b>

01279 933039 | 0207 1183039 | 01438 530039  
W: www.marlin-design.co.uk

