
17.00m

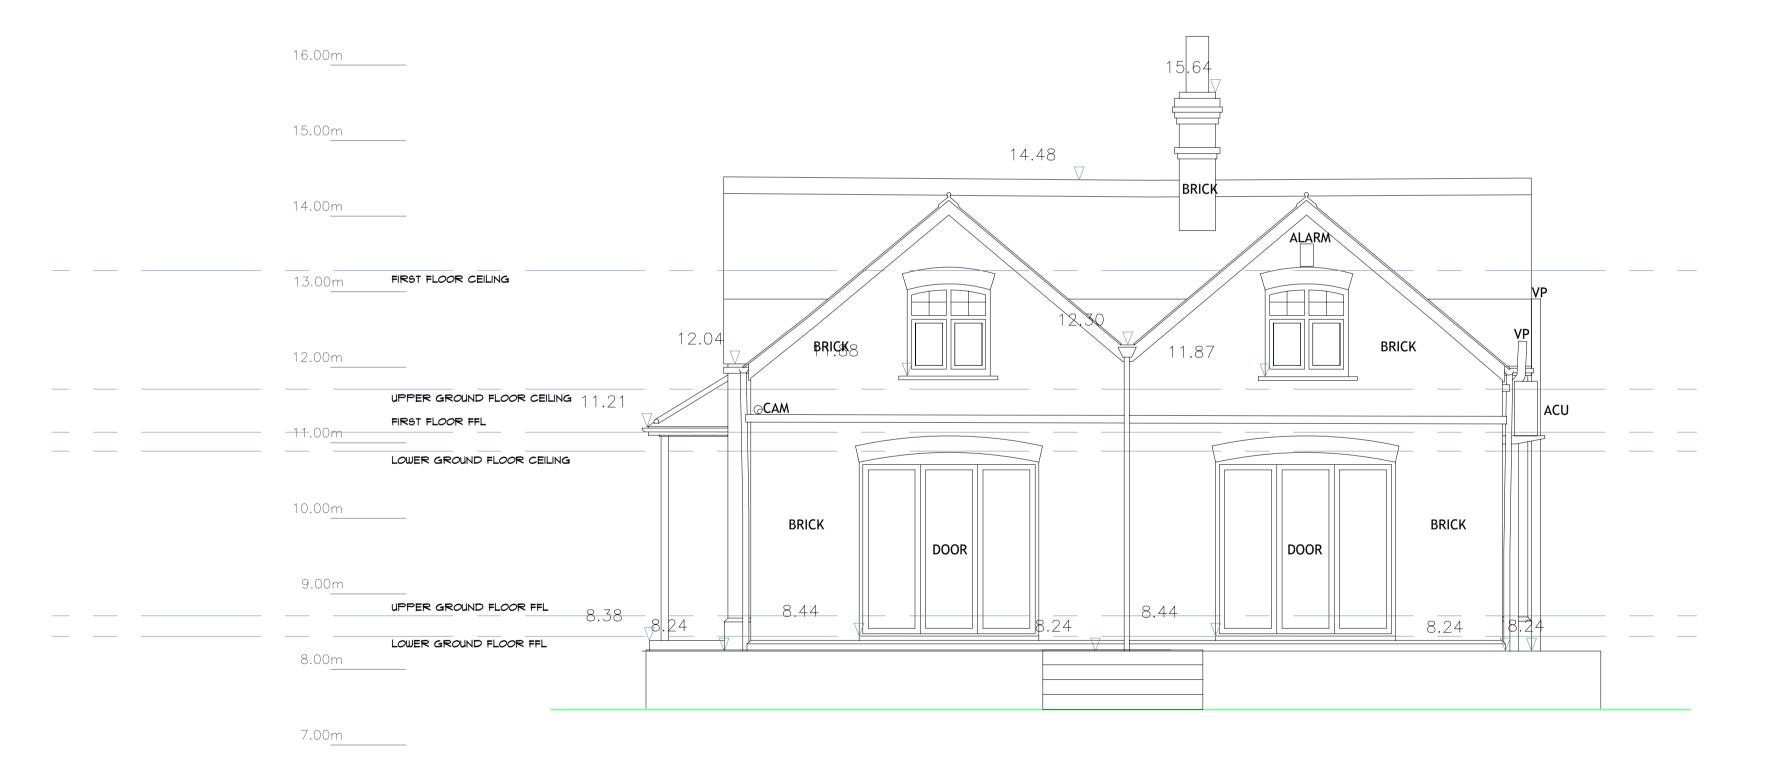

FRONT ELEVATION



REAR ELEVATION

0 1 2 3 4 5 meters

Rev Description Date

Project title:

POWDER HOUSE, BARWICK, NR WARE, HERTS SG11 1DA

Drawing title:

EXISTING ELEVATIONS 1 OF 2

Date: APRIL 2022	Project No:	561
Scale: 1:50 @ A1	Drawing No:	003A

01279 933039 | 0207 1183039 | 01438 530039 W: www.marlin-design.co.uk

