



Ground Floor Plan

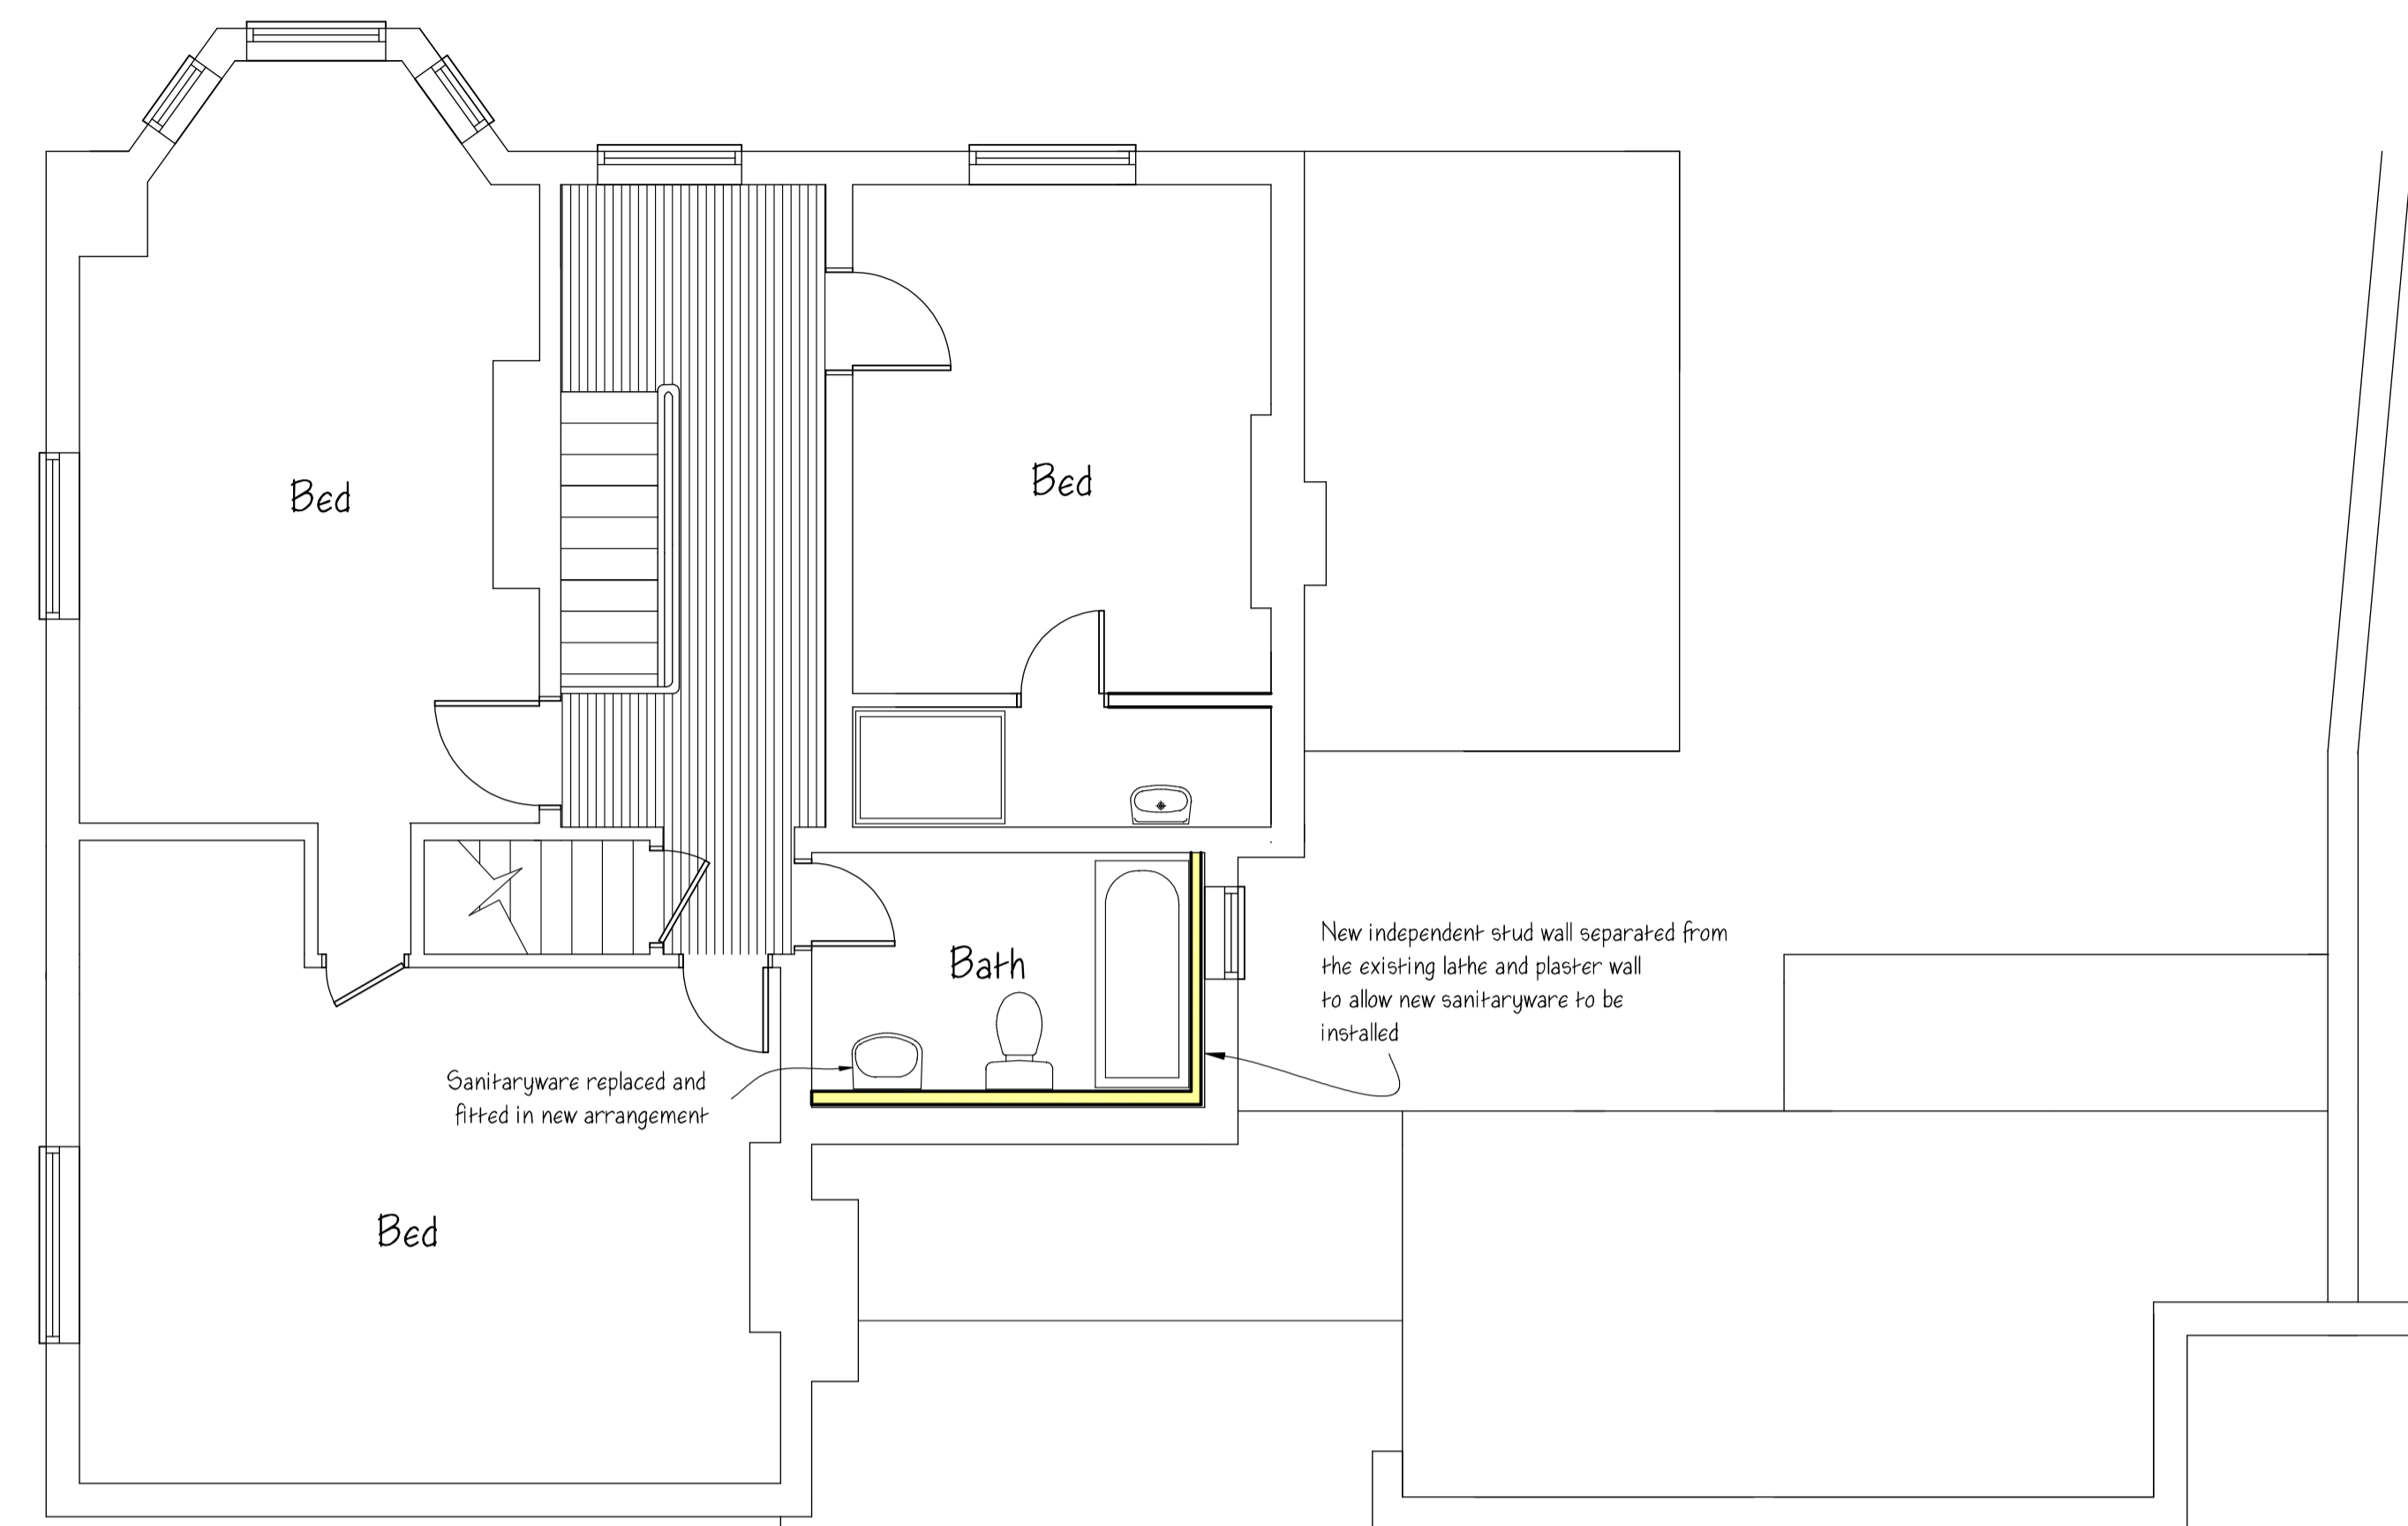

First Floor Plan

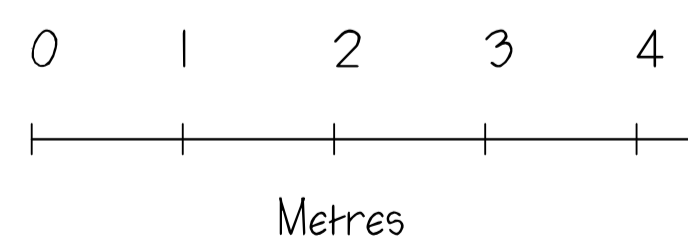

**MONARCH**  
Design and Build Ltd

9 Bury Lane  
Bramfield  
Hertfordshire  
SG14 2QL  
Tel: 01992 500008  
Mobile: 07812 243399  
Email: nethankins@hotmail.com

Project  
Proposed alterations  
30 Windhill  
Bishops Stortford  
CM23 2NG

Drawing Title  
Proposed Floor Plans

Scale 1/50 @ A1	Date June 2022	Drawn by NH
--------------------	-------------------	----------------

Drawing No. NH/167102	Rev.
--------------------------	------