





Front Elevation

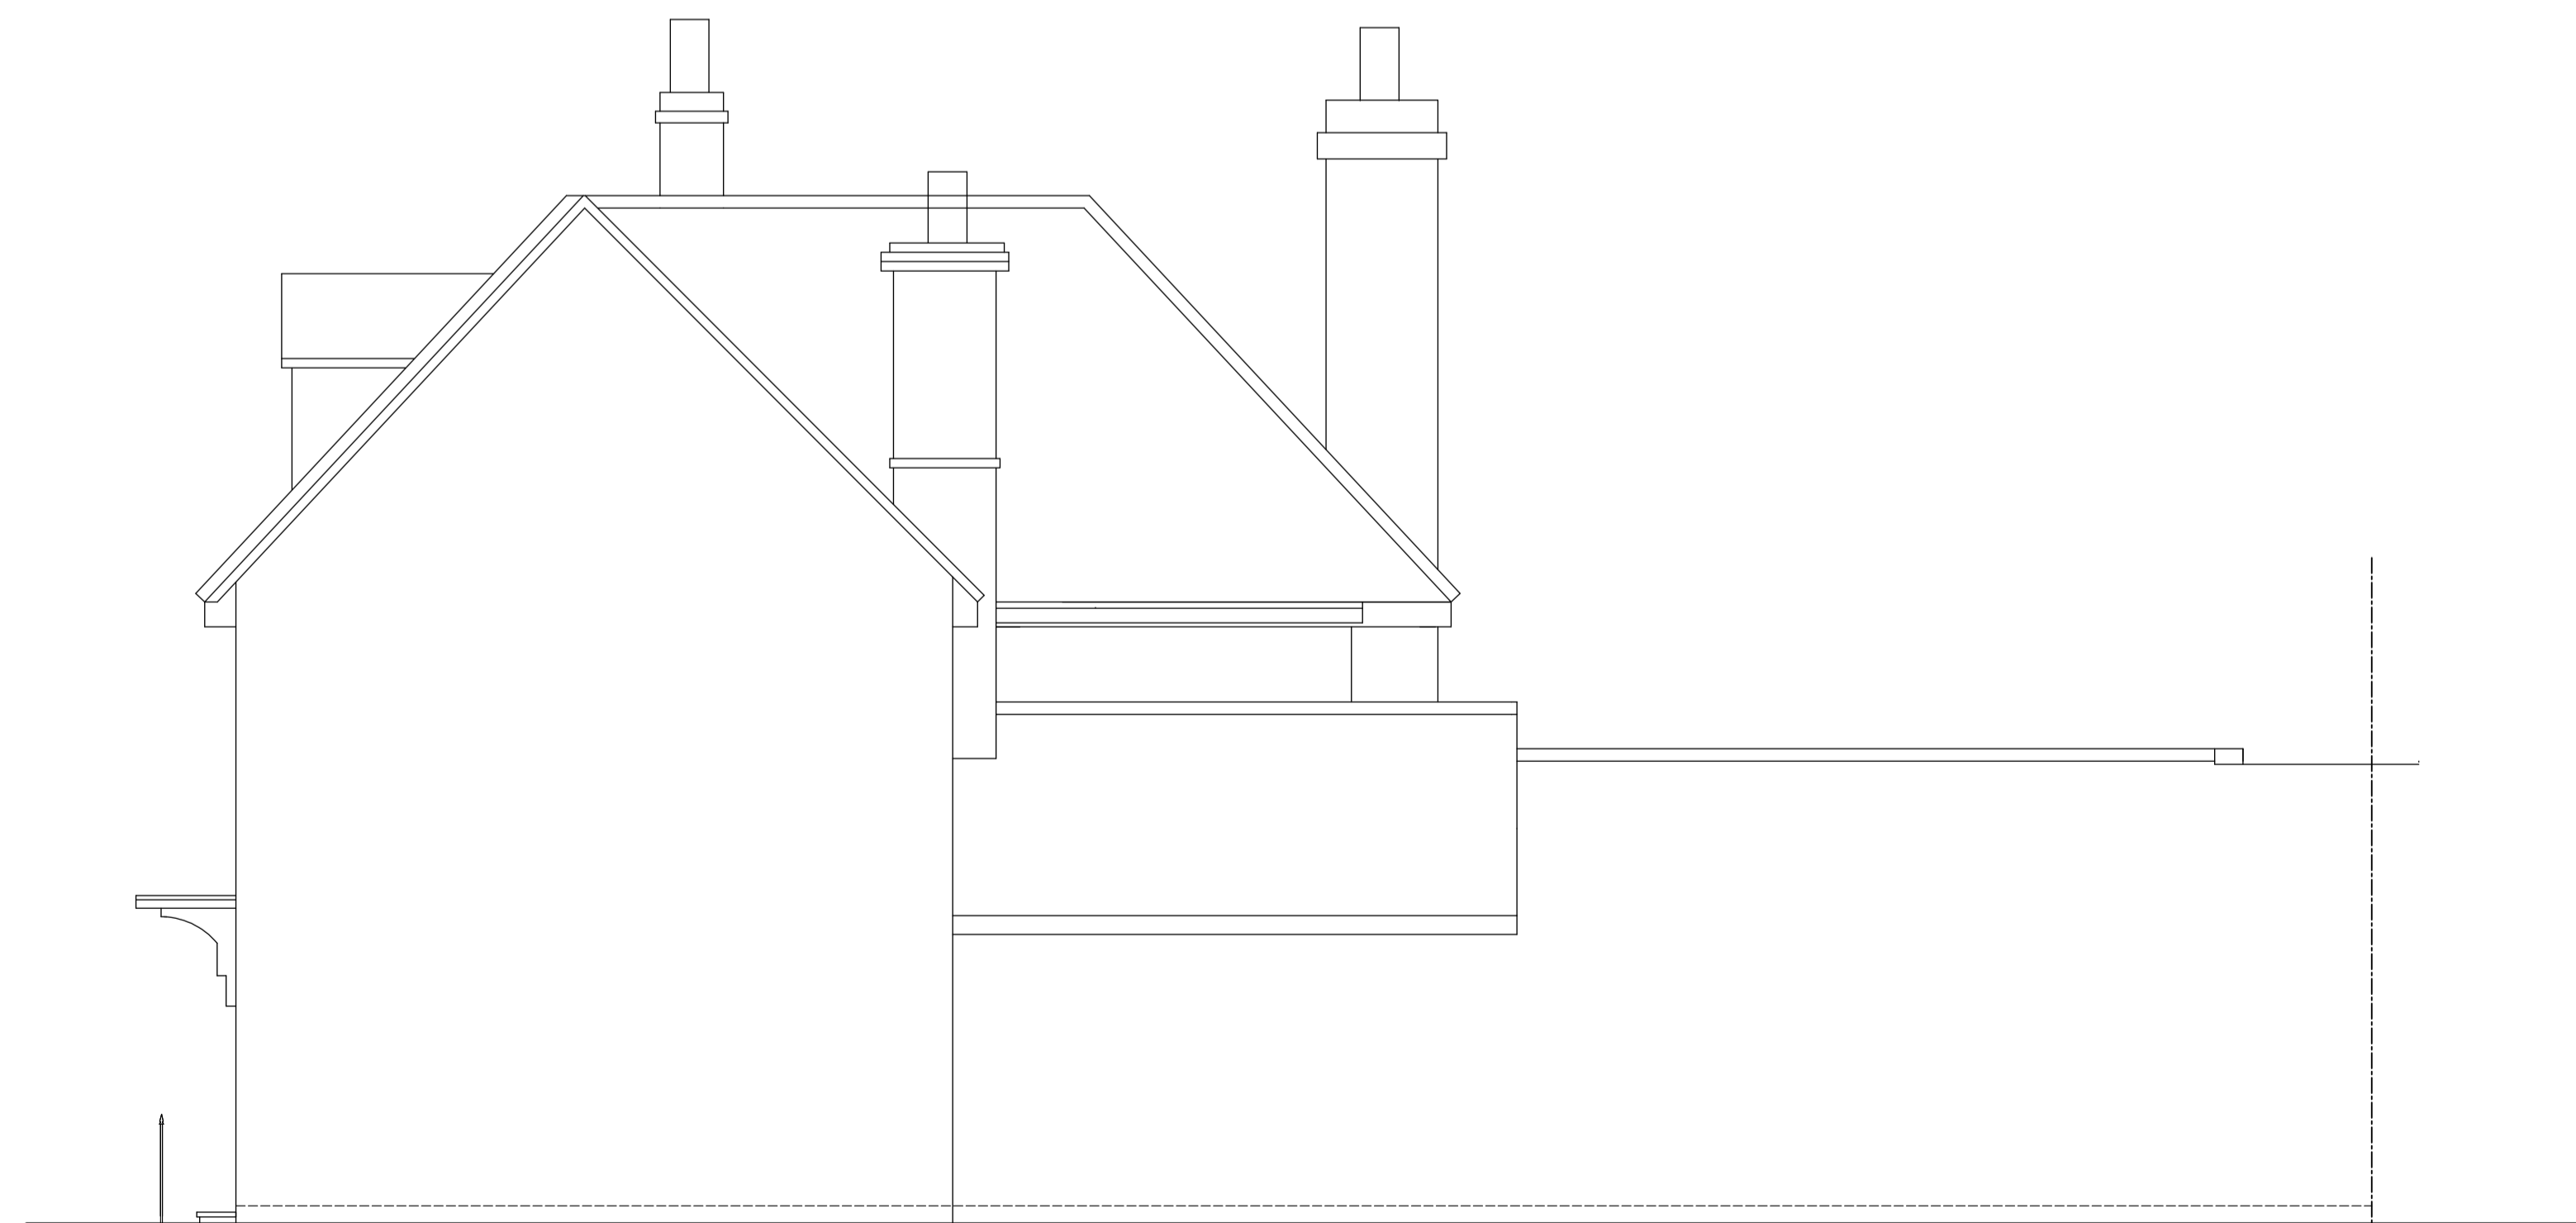

Side Elevation



Rear Elevation

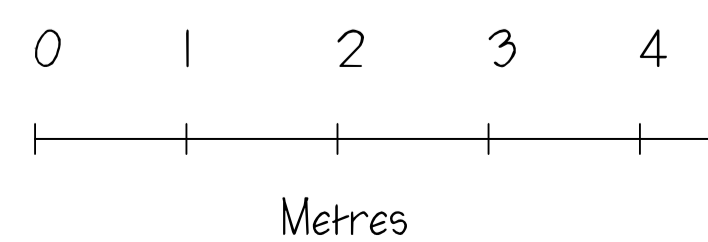

MONARCH

Design and Build Ltd

9 Bury Lane
Bramfield
Hertfordshire
SG14 2QL
Tel: 01992 500008
Mobile: 07812 243399
Email: nethankins@hotmail.com

Project
Proposed alterations
30 Windhill
Bishops Stortford
CM23 2NG

Drawing Title
Proposed Elevations

Scale 1/50 @ A1	Date June 2022	Drawn by NH
--------------------	-------------------	----------------

Drawing No. NH/167/03	Rev.
--------------------------	------