
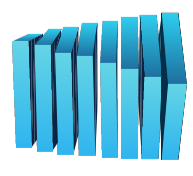
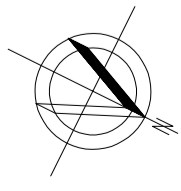
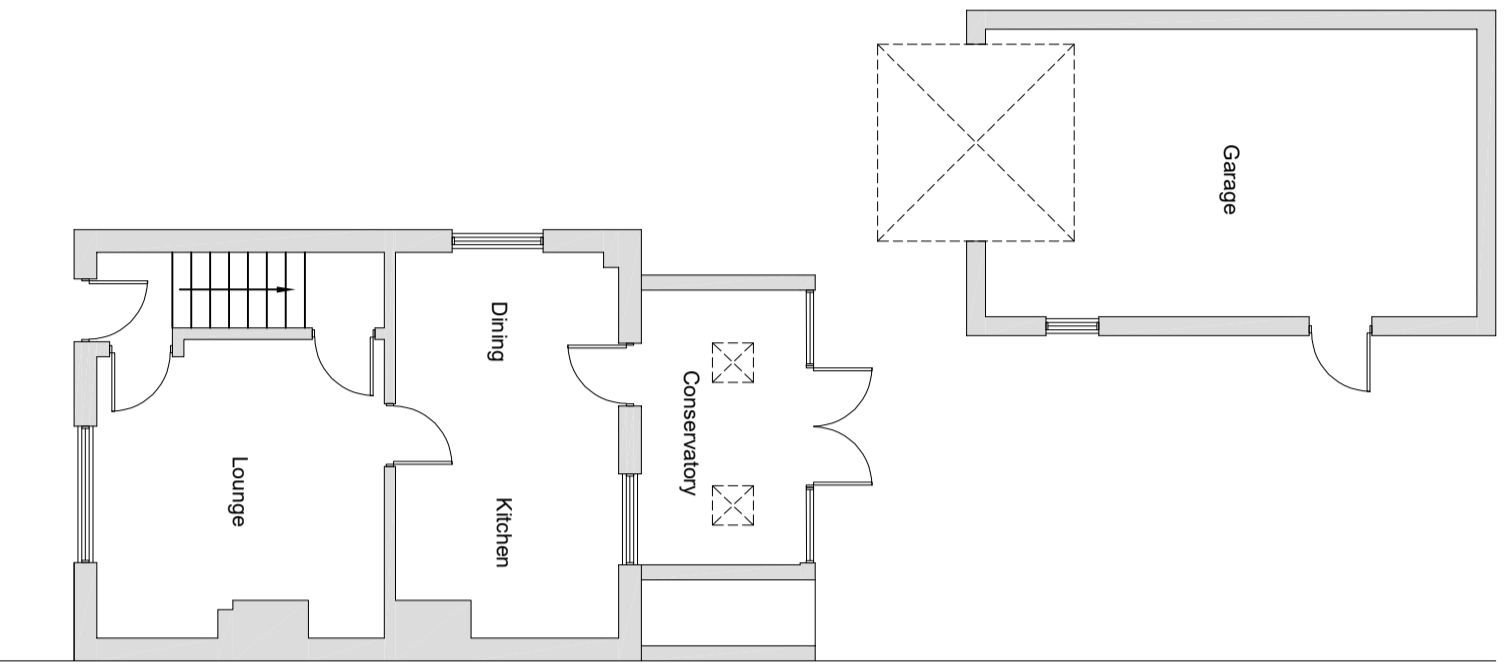
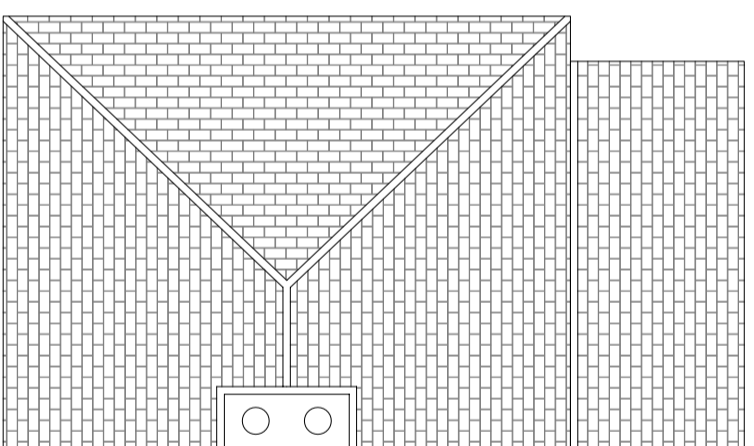


- NOTES
1. Scaled dimensions can be taken from the drawing if printed at the correct size and scale.
 2. This drawing must be read in conjunction with all relevant drawings, documents and information provided by the Architect, other Consultants and Specialists.
 3. All dimensions must be checked on site before any action is commenced and prior to commencement of work on the preparation of Specialist's drawings.
 4. The copyright of this drawing remains with the Architect.
 5. If in doubt, ask.

REVISIONS

NO.	DESCRIPTION

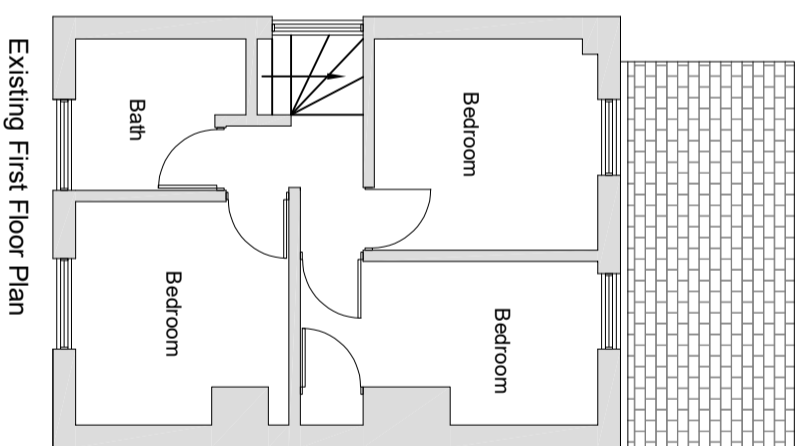

ERIC COLE ARCHITECTURE

Eric Cole Ltd, Eagle Suite, The Wheelhouse, Bond's Mill,
 Stonehouse, Gloucestershire, GL10 3RF
 T: +44 (0)1286 641234 E: mail@ericcole.co.uk W: www.ericcole.co.uk

PROJECT:	HATHEROP ROAD, FAIRFORD		
DWG TITLE:	EXISTING FLOOR PLANS		
SCALE:	1:100 @ A3	DRAWN: ML	CHECKED: ML
DWG NO.:	23.011.03	REV: -	DATE: 28.08.23

Existing Ground Floor Plan

Existing First Floor Plan

Existing Roof Plan