



- NOTES
1. Scaled dimensions can be taken from the drawing (printed at proposed board size).
 2. The drawing must be read in conjunction with all relevant drawings, documents and information provided by the Architect, other Consultants and the Specialist.
 3. All dimensions must be checked on site before any action by others and not recommended work or the retention of Specialist's drawings.
 4. The copyright of this drawing remains with the Architect.
 5. 1:50 Scale

REVISIONS


No.	Description

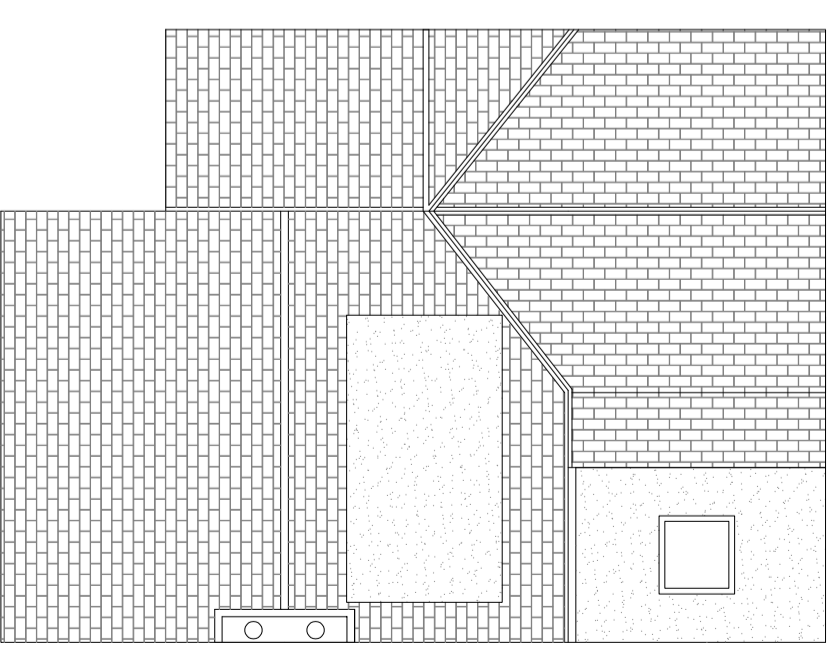


Proposed Roof Plan

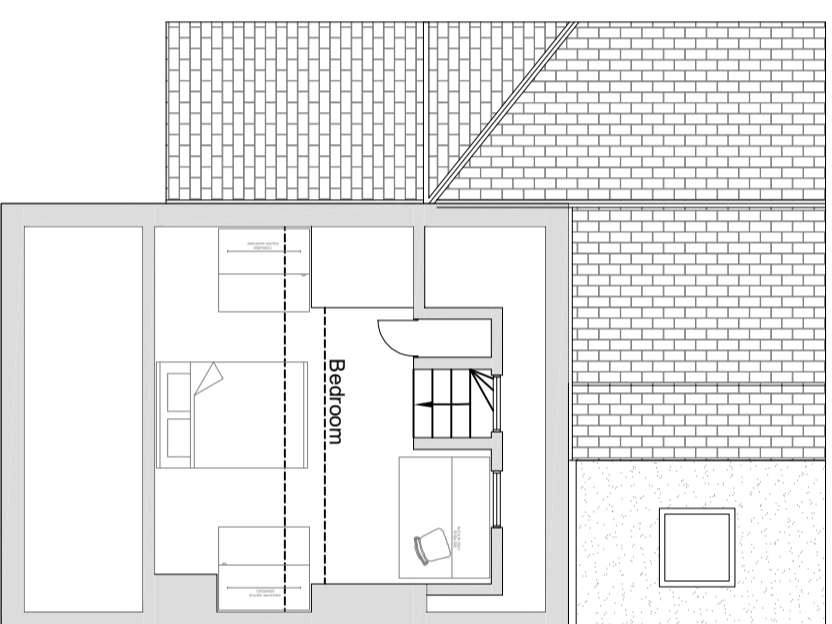



Proposed Second Floor Plan 1

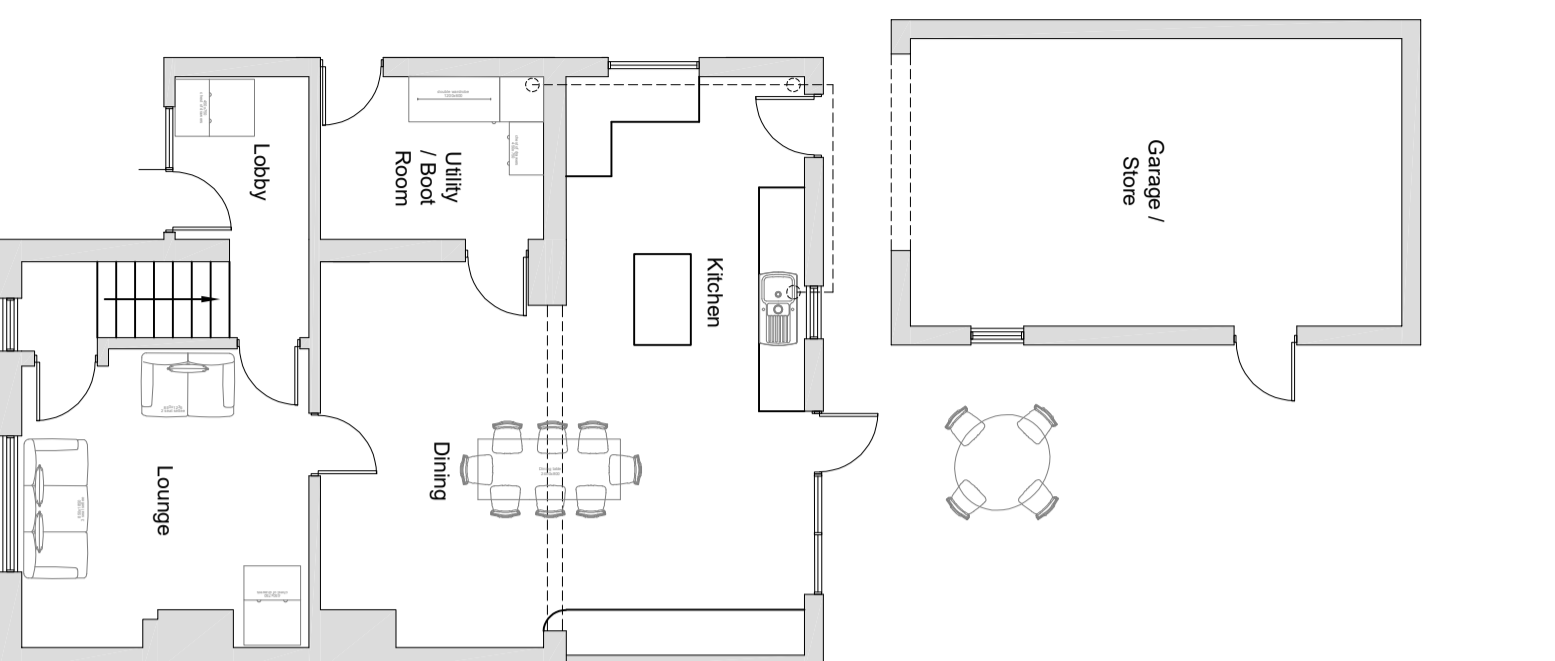

Proposed Ground Floor Plan 1

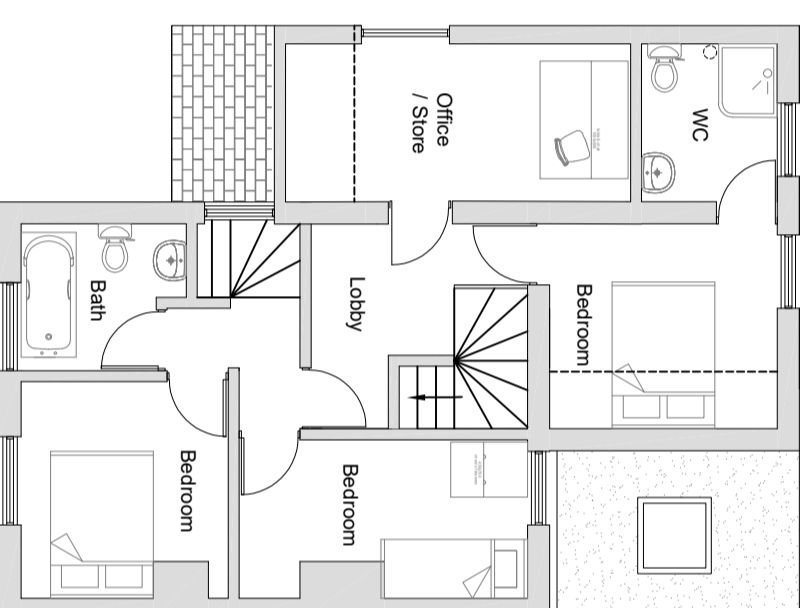

Proposed First Floor Plan 1

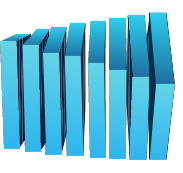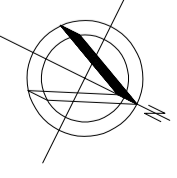

ERIC COLE ARCHITECTURE

Eric Cole Ltd, Eagle Suite, The Wheelhouse, Bond's Mill,
 Stonehouse, Gloucestershire, GL10 3RF
 T: +44 (0)1285 641234 E: mail@ericcole.co.uk W: www.ericcole.co.uk

PROJECT:	11 HATHEROP ROAD, FAIRFORD
DWG TITLE:	PROPOSED FLOOR PLANS - COLPD
SCALE:	1:100 @ A3
DWG NO:	23.011.04A
REV:	-
DATE:	28.08.23
CHECKED:	ML
DRAWN:	ML