






E1 North Elevation
P01 Scale 1:50

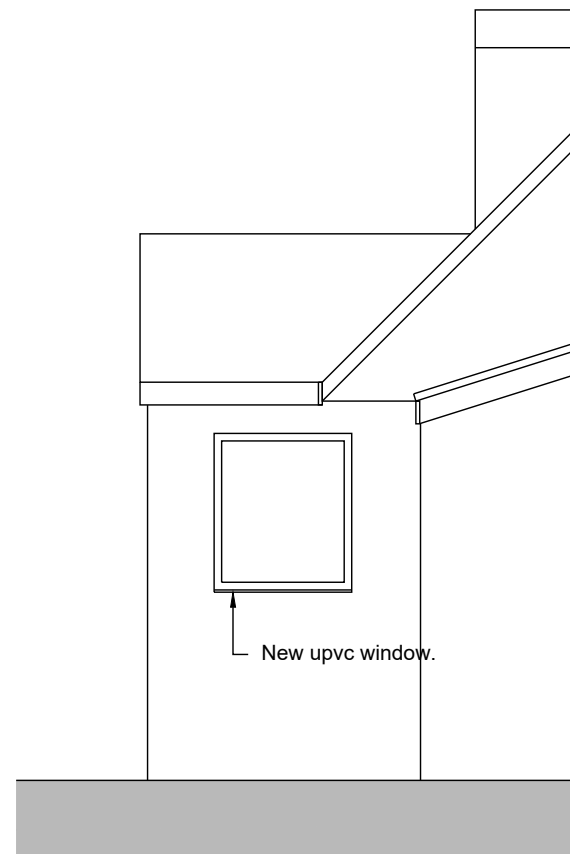

E2 West Elevation
P01 Scale 1:50

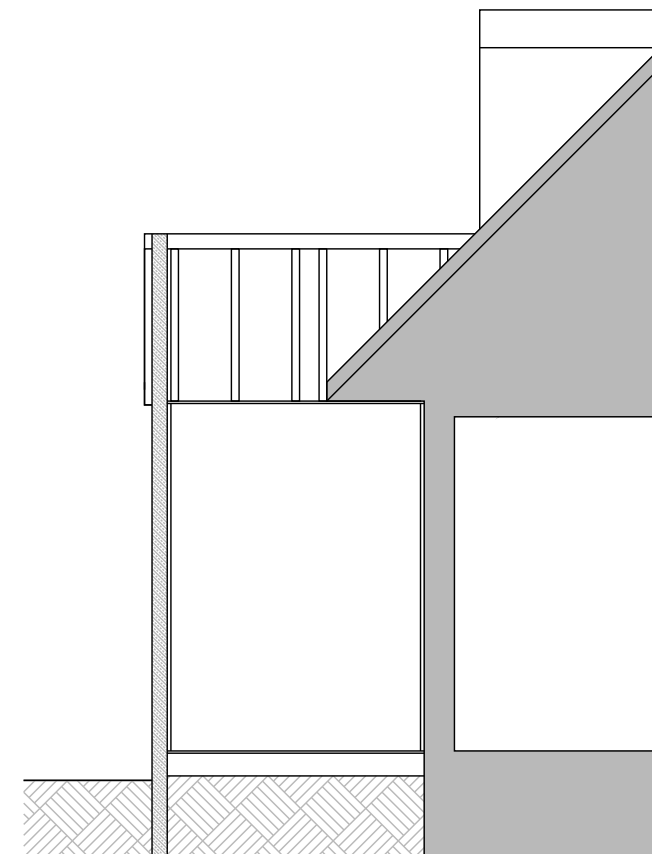

AA Section A-A
P01 Scale 1:100

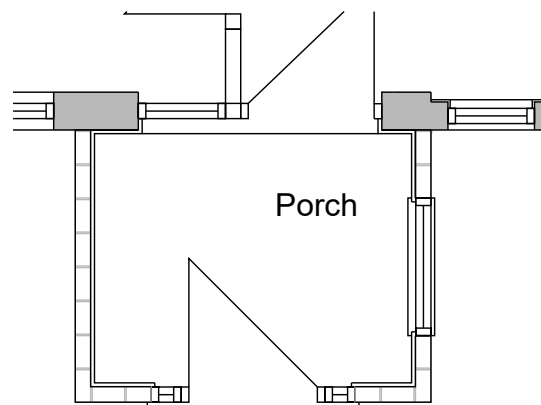

P1 Ground Floor Plan
P01 Scale 1:50

0m 1m 2m
Scale: 1:50

Drawing Title				
Proposed Plans and Elevations				
Scale @ A3	Drawn By	Date	Job Number	Drawing Number
1:50	JJ	Feb 2012	5824.2	P01
				Revision