


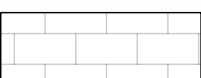

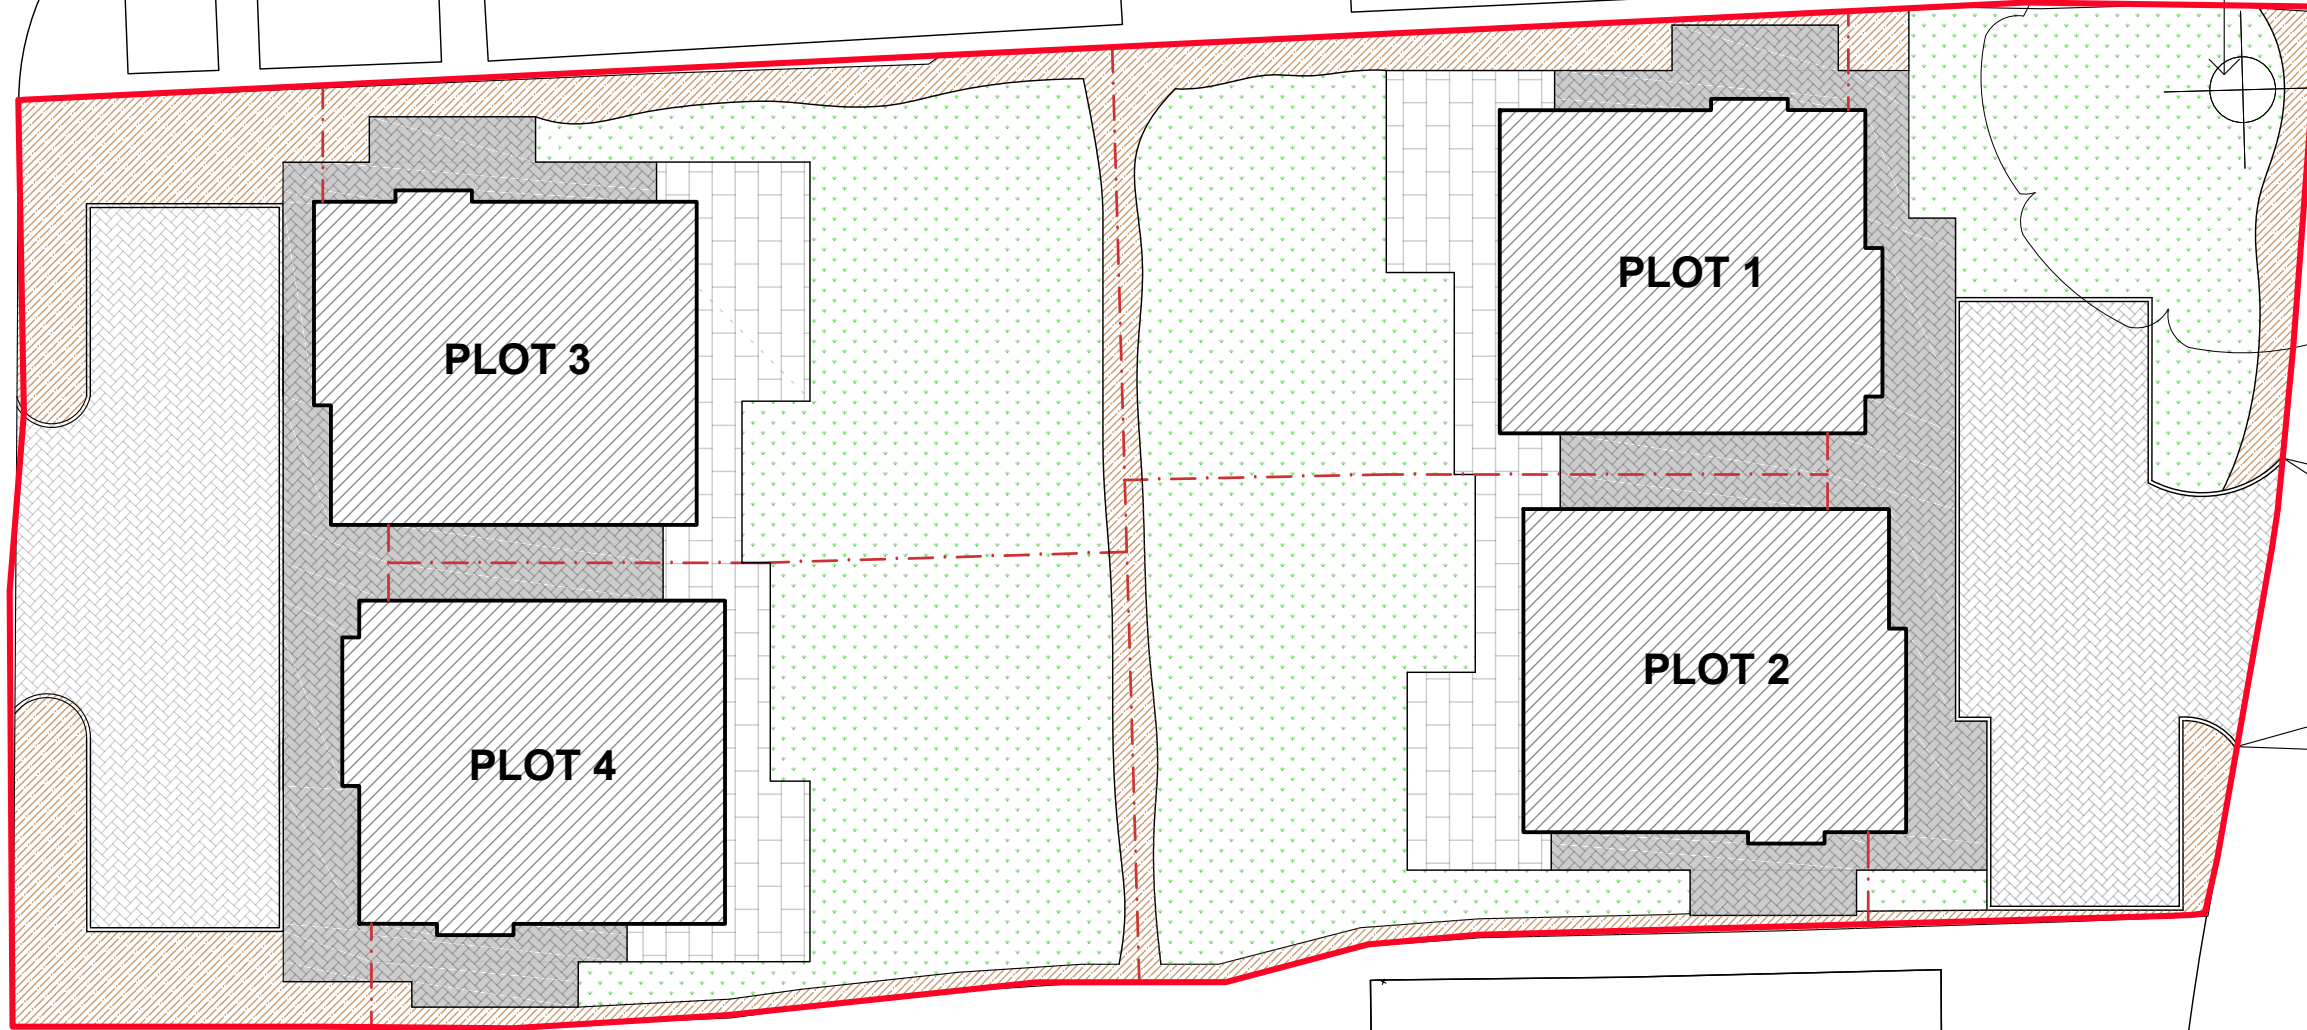
	GRASS LANDSCAPING		HYDROPAVE TEGULA PERMEABLE BLOCK PAVING (HEATHER)
	PLANTING BEDS		HYDROPAVE TEGULA PERMEABLE BLOCK PAVING (SLATE)
	PATIO PAVING TBC		1.8m HIGH CLOSE BOARDED TIMBER FENCING

REMBRANDT MEWS

EXISTING OAK TREE  
RETAINED

A C C E S S D R I V E






C H A P E L C R O F T



"THE BUNGALOW"


# PROPOSED SITE FINISHES

 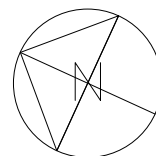 

**K V B Architects Ltd**  
Chartered Architects  
9 High Street  
Tring, Herts  
HP23 5AH  
Tel: +44 (0)1442 824691  
Email: greg@kvbarchitects.co.uk  
www.kvbarchitects.co.uk




CLIENT  
PROJECT  
**Middle Oak, Chapel Croft, Chipperfield, Kings Langley WD4 9EQ**  
TITLE  
**Proposed Site Finishes**

SCALE 1:200 @ A3	DATE 01.11.23
DRAWN OE	CHECKED GB
DRAWING NO.	<b>501</b>
JOB NO.	REVISION A

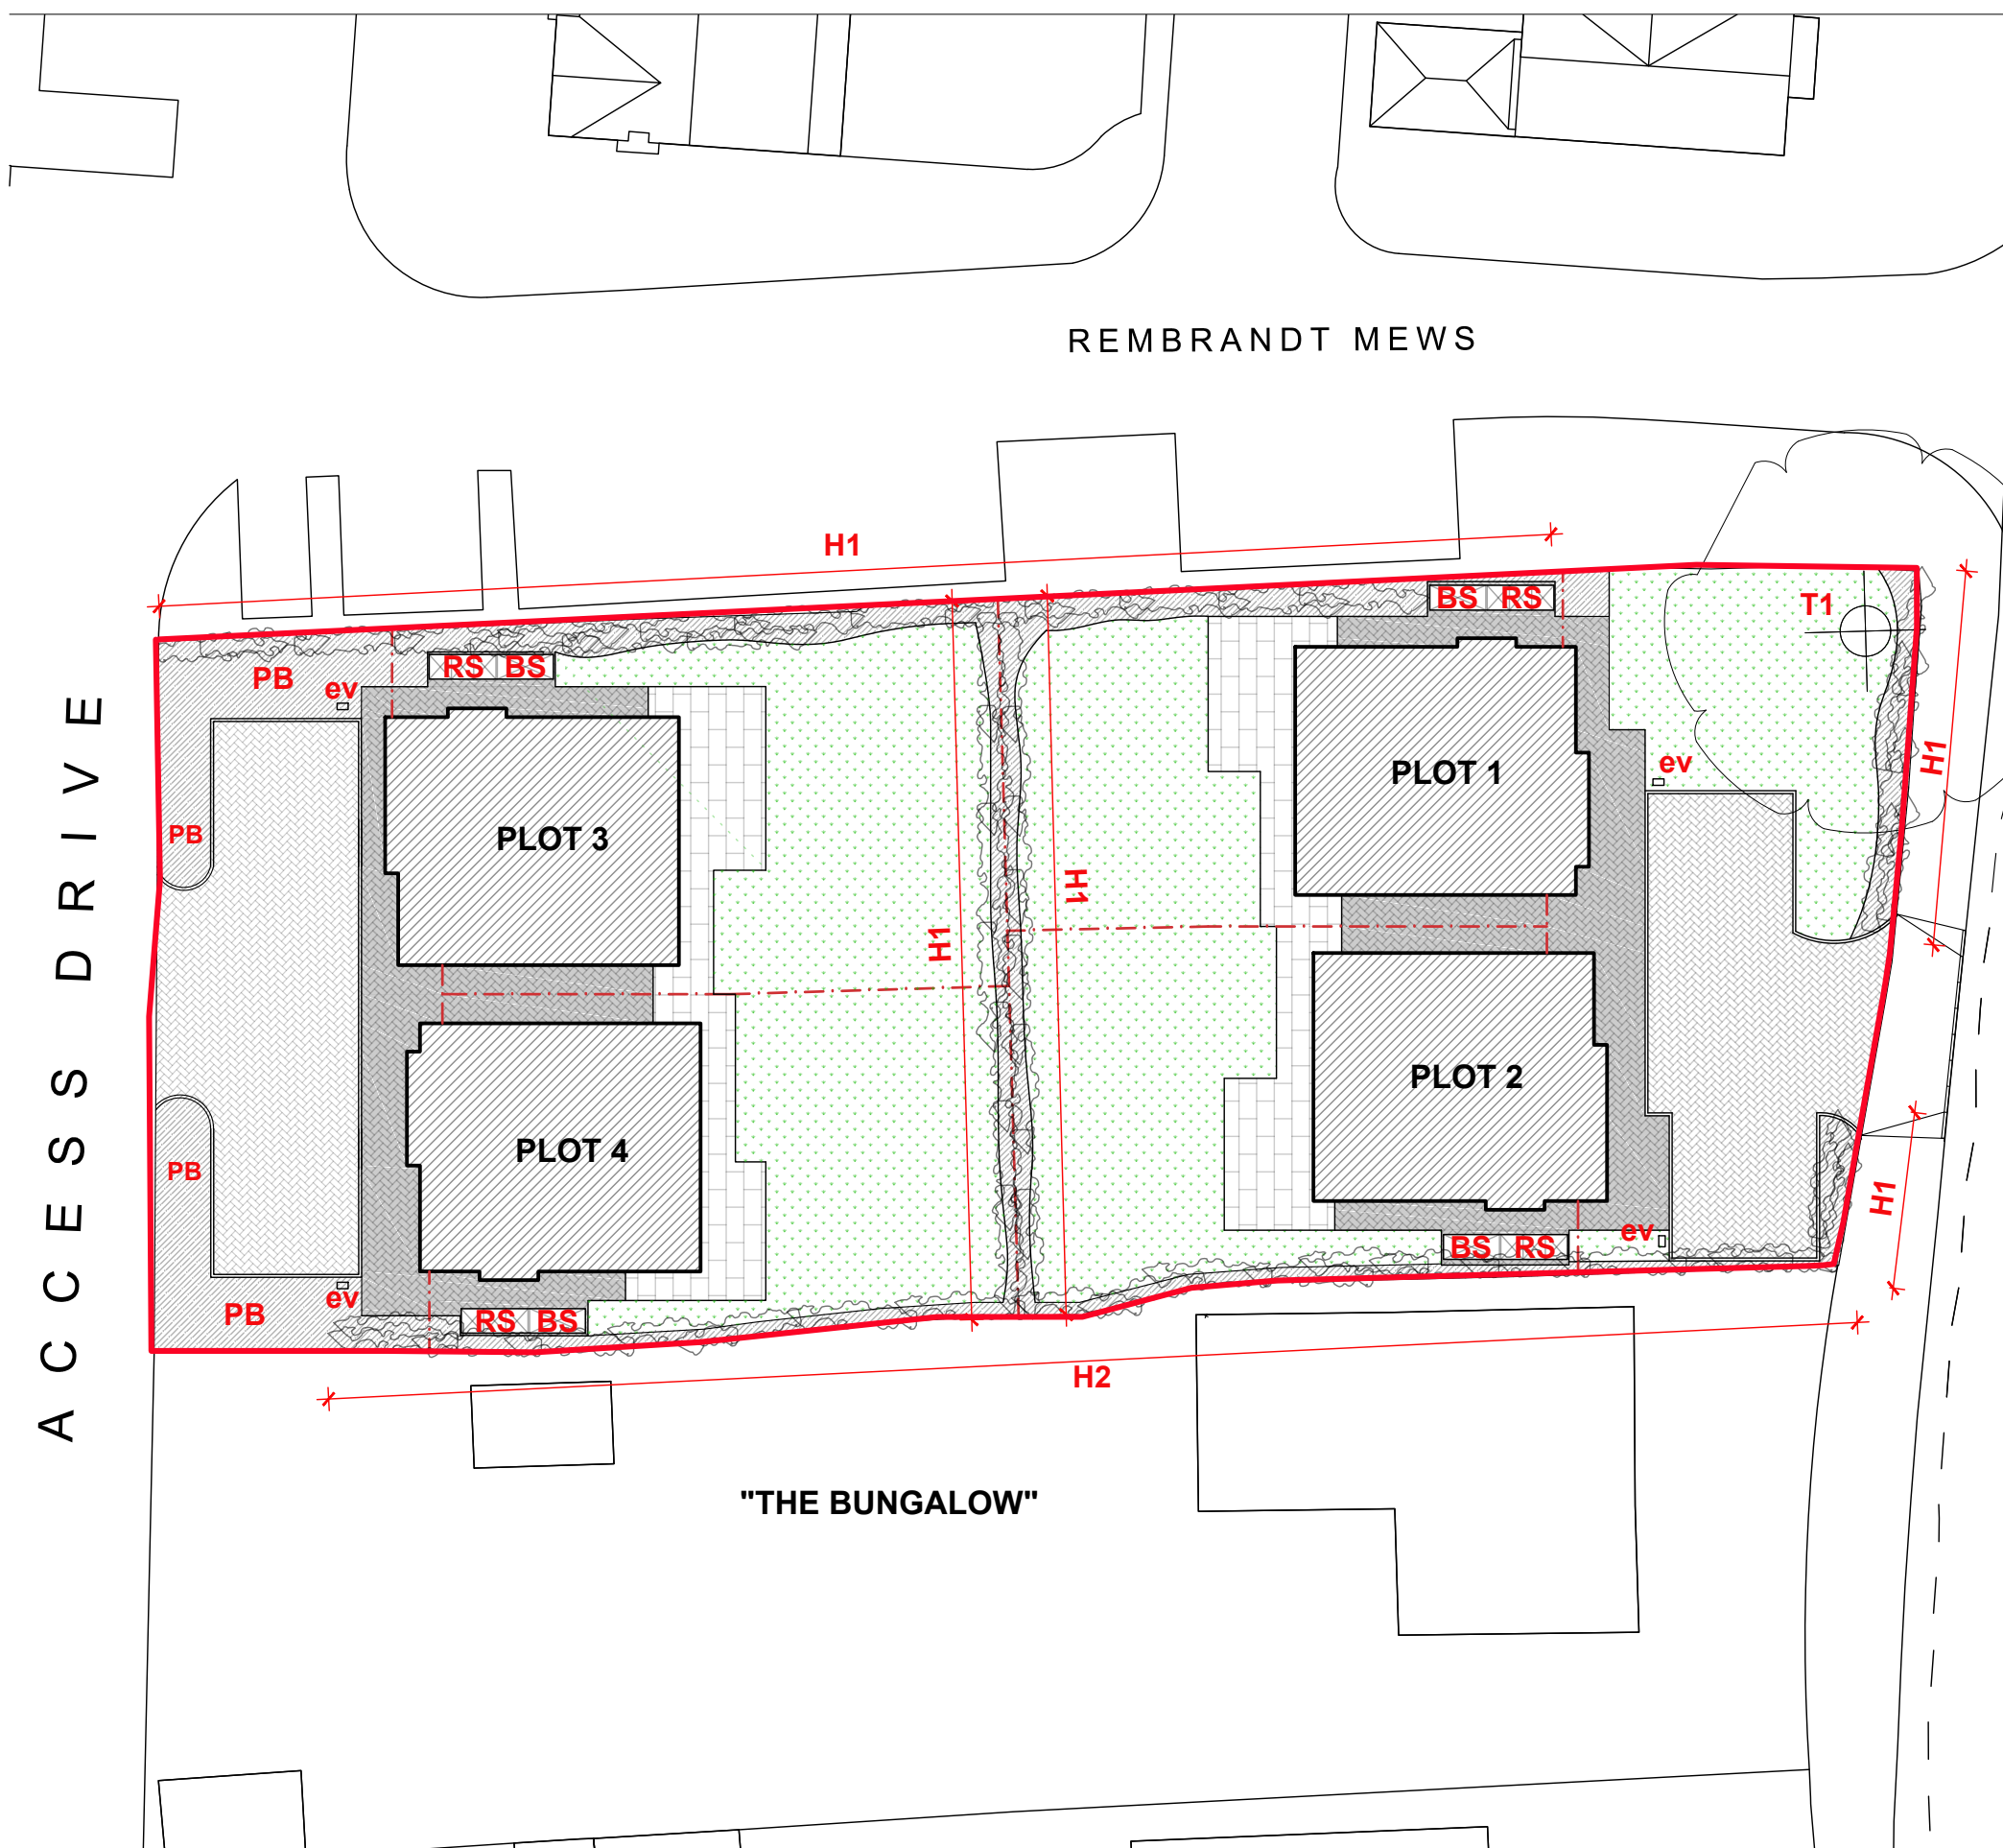

SCHEDULE OF TREES, HEDGEROWS AND PLANTING			
TREES			
T1	Quercus Robur	Common Oak	Tree retained. Tree protection and hoarding installed throughout construction
PROPOSED HEDGEROWS			
H1	Fagus Sylvatica (Hedging)	Beech Hedging	1.8m height at planting. 4no pot grown plants to cover minimum 2m (linear) average
H2	Existing hedgerow retained	Mixture hedging	Any gaps or thin areas in hedging on the application boundary side to be infilled with beech hedging as per H1
PROPOSED PLANTING TO HOUSING FRONTAGE			
Planting positions shown in planting beds (PB) on plan are indicative only and to be confirmed on site - Please refer to Site Finish Plan for Planting Bed Locations			
Taxus Baccata Pyramide (English Yew (Potted))			
Eunonymus Europeas (Spindleberry)			
Verbena Bonariensis			
Sedum Autumn Glory			
Helleborus Niger			
Rosa Flower Carpet Pink			
PROPOSED REFUSE / BICYCLE STORES / ELECTRICAL SUPPLY KIOSK			
BS	Bicycle Store	Double door timber bicycle shed	1928(W) x 851(D) x 1446(H)
RS	Refuse Store	Rowlinson timber triple wheelie bin store	2305(W) x 820 (D) x 1300 (H)
ev	Permanent Freestanding EV Charging Point	PodPoint 3 with mount	N/A
Please refer to Dwg. 503 & 504 for Bicycle and Refuse store elevation details respectively			


# PROPOSED SITE SOFT LANDSCAPING

 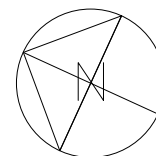 


**K V B Architects Ltd**  
Chartered Architects  
9 High Street  
Tring, Herts  
HP23 5AH  
Tel: +44 (0)1442 824691  
Email: greg@kvbarchitects.co.uk  
www.kvbarchitects.co.uk

CLIENT	SCALE 1:250 @ A3	DATE 01.11.23
PROJECT Middle Oak, Chapel Croft, Chipperfield, Kings Langley WD4 9EQ	DRAWN OE	CHECKED GB
TITLE Proposed Site Finishes	DRAWING NO.	<b>502</b>
JOB NO.	REVISION	A




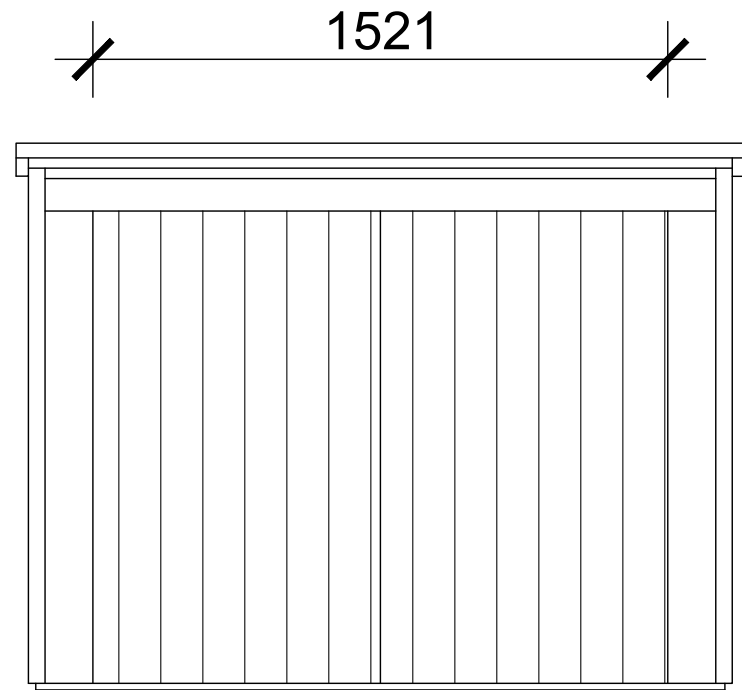


FRONT ELEVATION

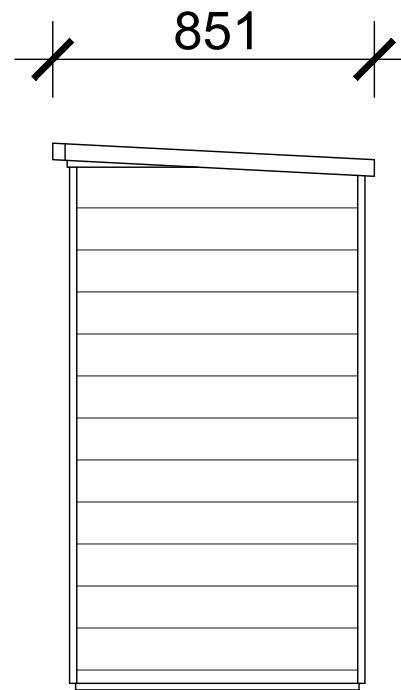


SIDE ELEVATION

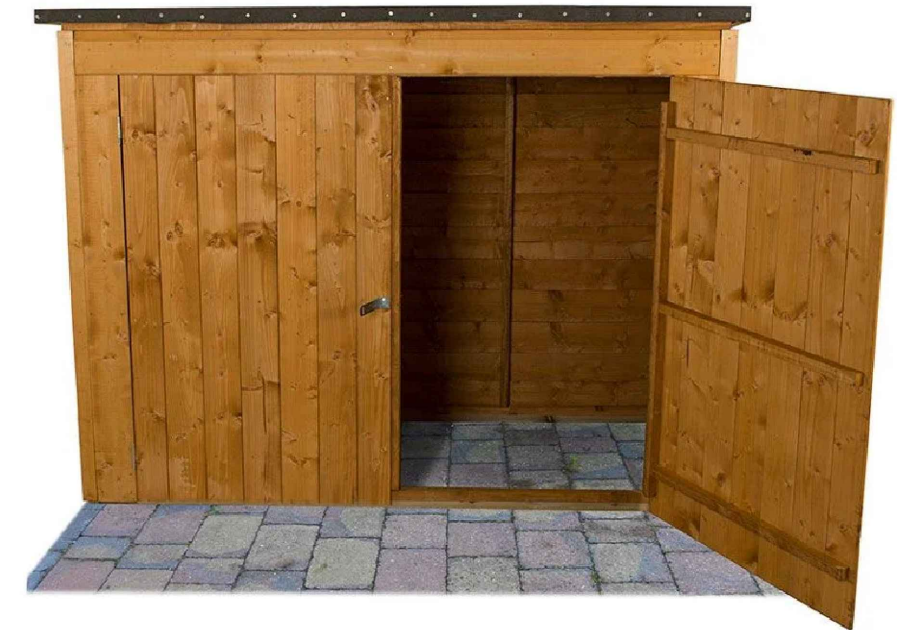


**FOREST LARGE DOUBLE DOOR PENT  
WOODEN GARDEN STORAGE**

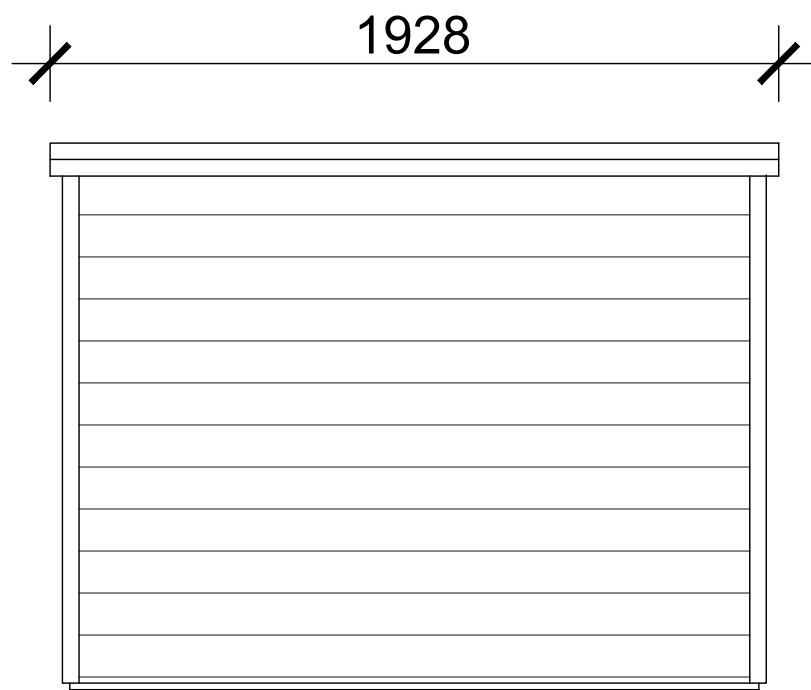

REAR ELEVATION

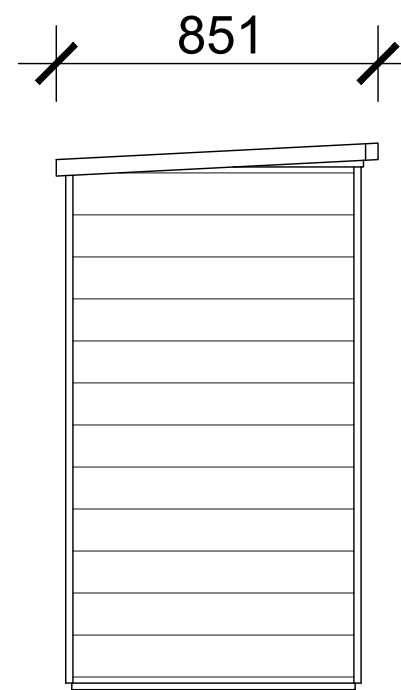

SIDE ELEVATION


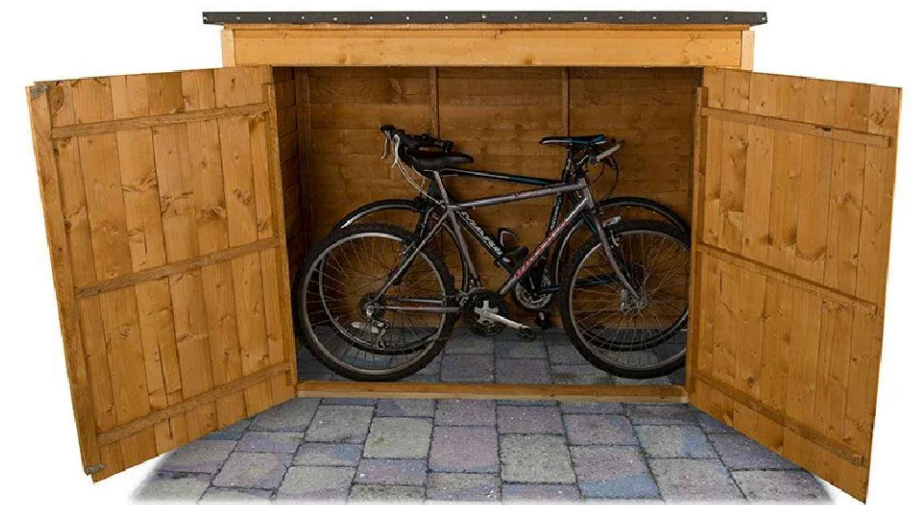


1446

1446


**PROPOSED  
BICYCLE STORE**

PLEASE REFER TO SITE PLAN  
Dwg. 502 FOR LOCATION OF  
BICYCLE STORES

  


**K V B Architects Ltd**  
Chartered Architects  
9 High Street  
Tring, Herts  
HP23 5AH  
Tel: +44 (0)1442 824691  
Email: greg@kvbarchitects.co.uk  
www.kvbarchitects.co.uk

CLIENT	SCALE <b>1:20 @ A3</b>	DATE <b>01.11.23</b>
PROJECT Middle Oak, Chapel Croft, Chipperfield, Kings Langley WD4 9EQ	DRAWN <b>OE</b>	CHECKED <b>GB</b>
TITLE Proposed Bicycle Store	DRAWING NO. <b>503</b>	JOB NO.
	REVISION <b>A</b>	

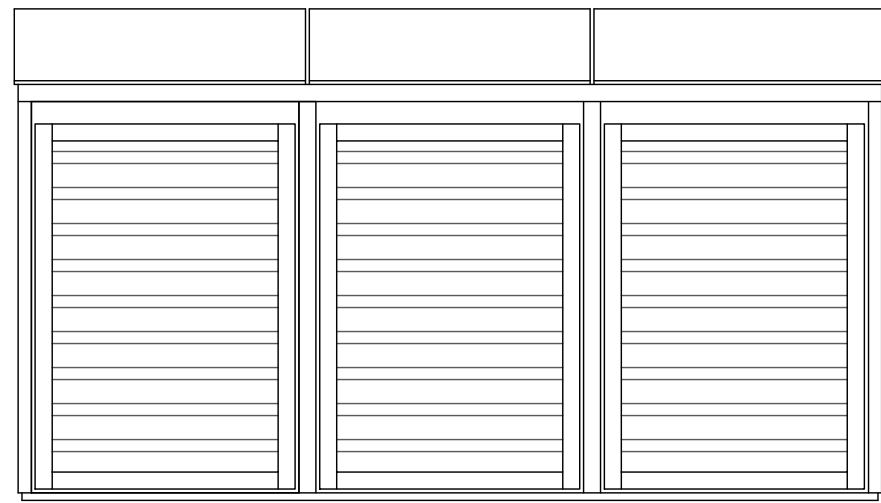


FRONT ELEVATION

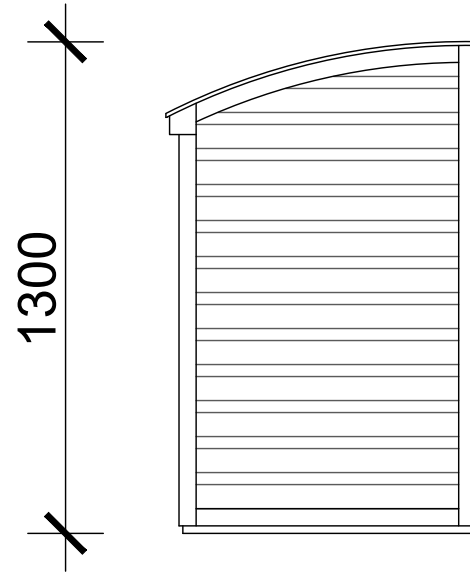


SIDE ELEVATION



**ROWLINSON TIMBER TRIPLE  
WHEELIE BIN STORE**

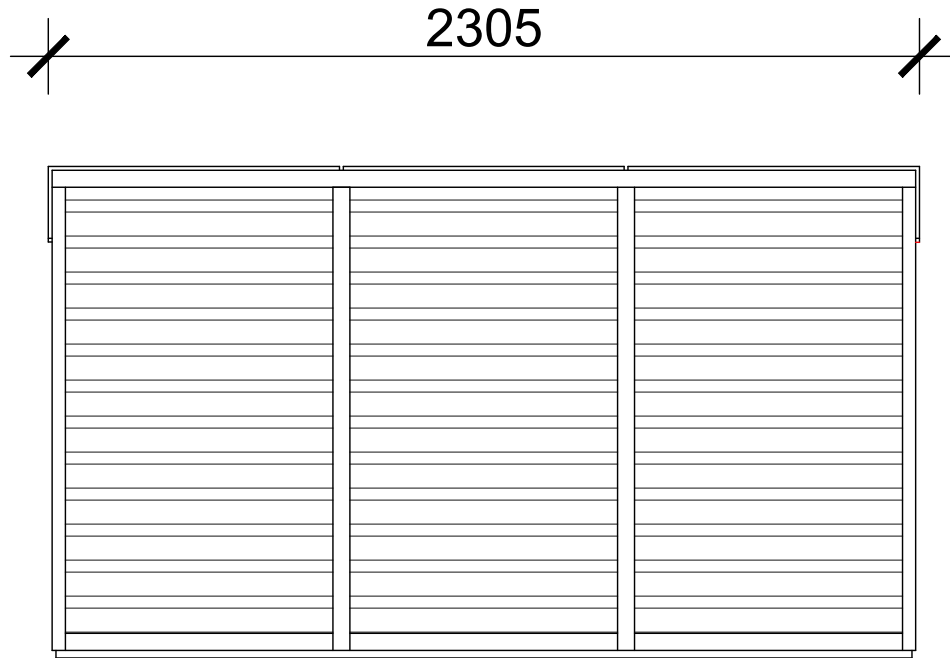

REAR ELEVATION


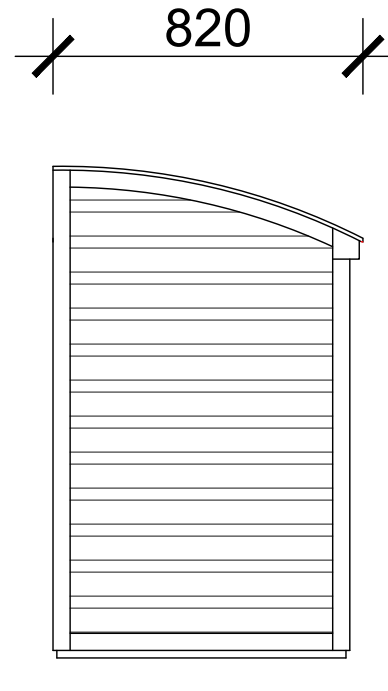


SIDE ELEVATION



**PROPOSED  
REFUSE STORE**

PLEASE REFER TO SITE PLAN  
Dwg. 502 FOR LOCATION OF  
REFUSE STORES

  

**K V B Architects Ltd**  
Chartered Architects  
9 High Street  
Tring, Herts  
HP23 5AH  
Tel: +44 (0)1442 824691  
Email: greg@kvbarchitects.co.uk  
www.kvbarchitects.co.uk

CLIENT	SCALE <b>1:20 @ A3</b>	DATE <b>01.11.23</b>
PROJECT Middle Oak, Chapel Croft, Chipperfield, Kings Langley WD4 9EQ	DRAWN <b>OE</b>	CHECKED <b>GB</b>
TITLE Proposed Refuse Store	DRAWING NO. <b>504</b>	
	JOB NO.	REVISION <b>A</b>