

EXISTING


General Notes
 1. This drawing is the copyright of Peter Tesar Architectural Design Ltd and must not be used, edited or reproduced without permission.
 2. Inaccessible areas for site measure & survey have been assumed




1 **NNE Elevation**
 Scale: 1:100




2 **NNW Elevation**
 Scale: 1:100

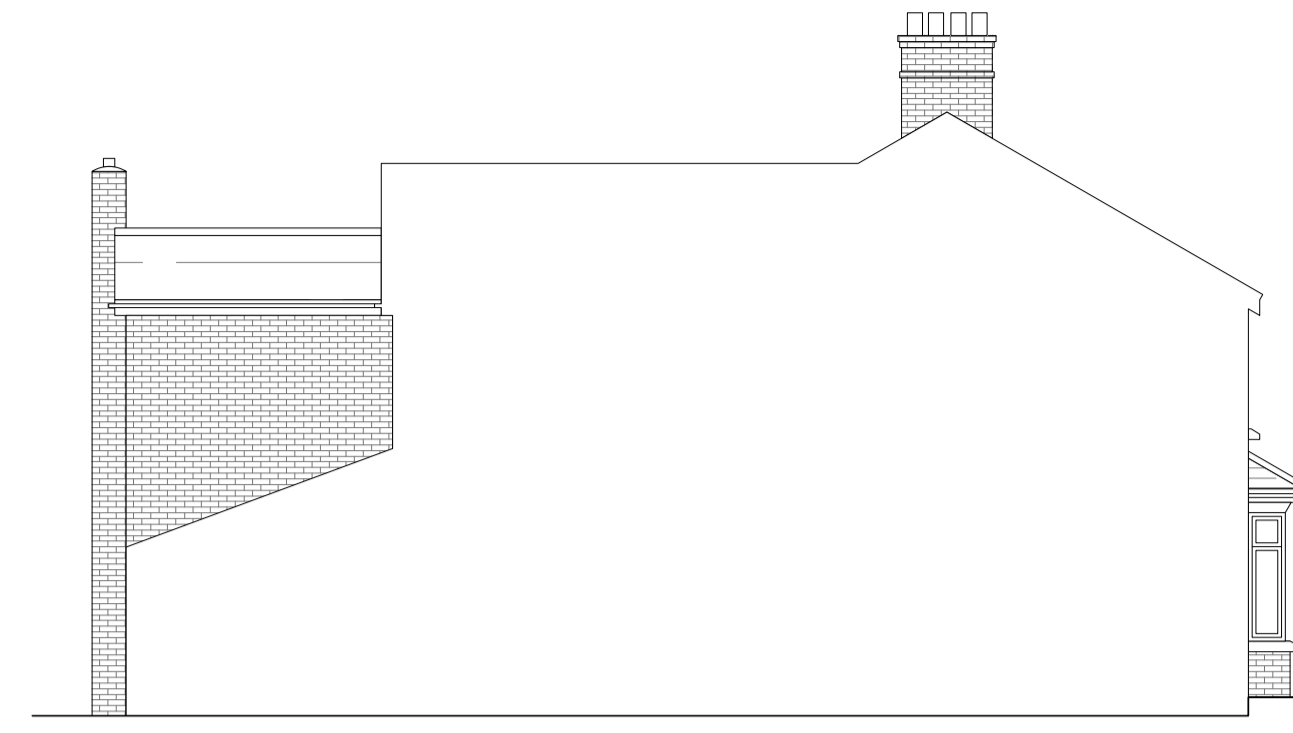


3 **SSW Elevation**
 Scale: 1:100

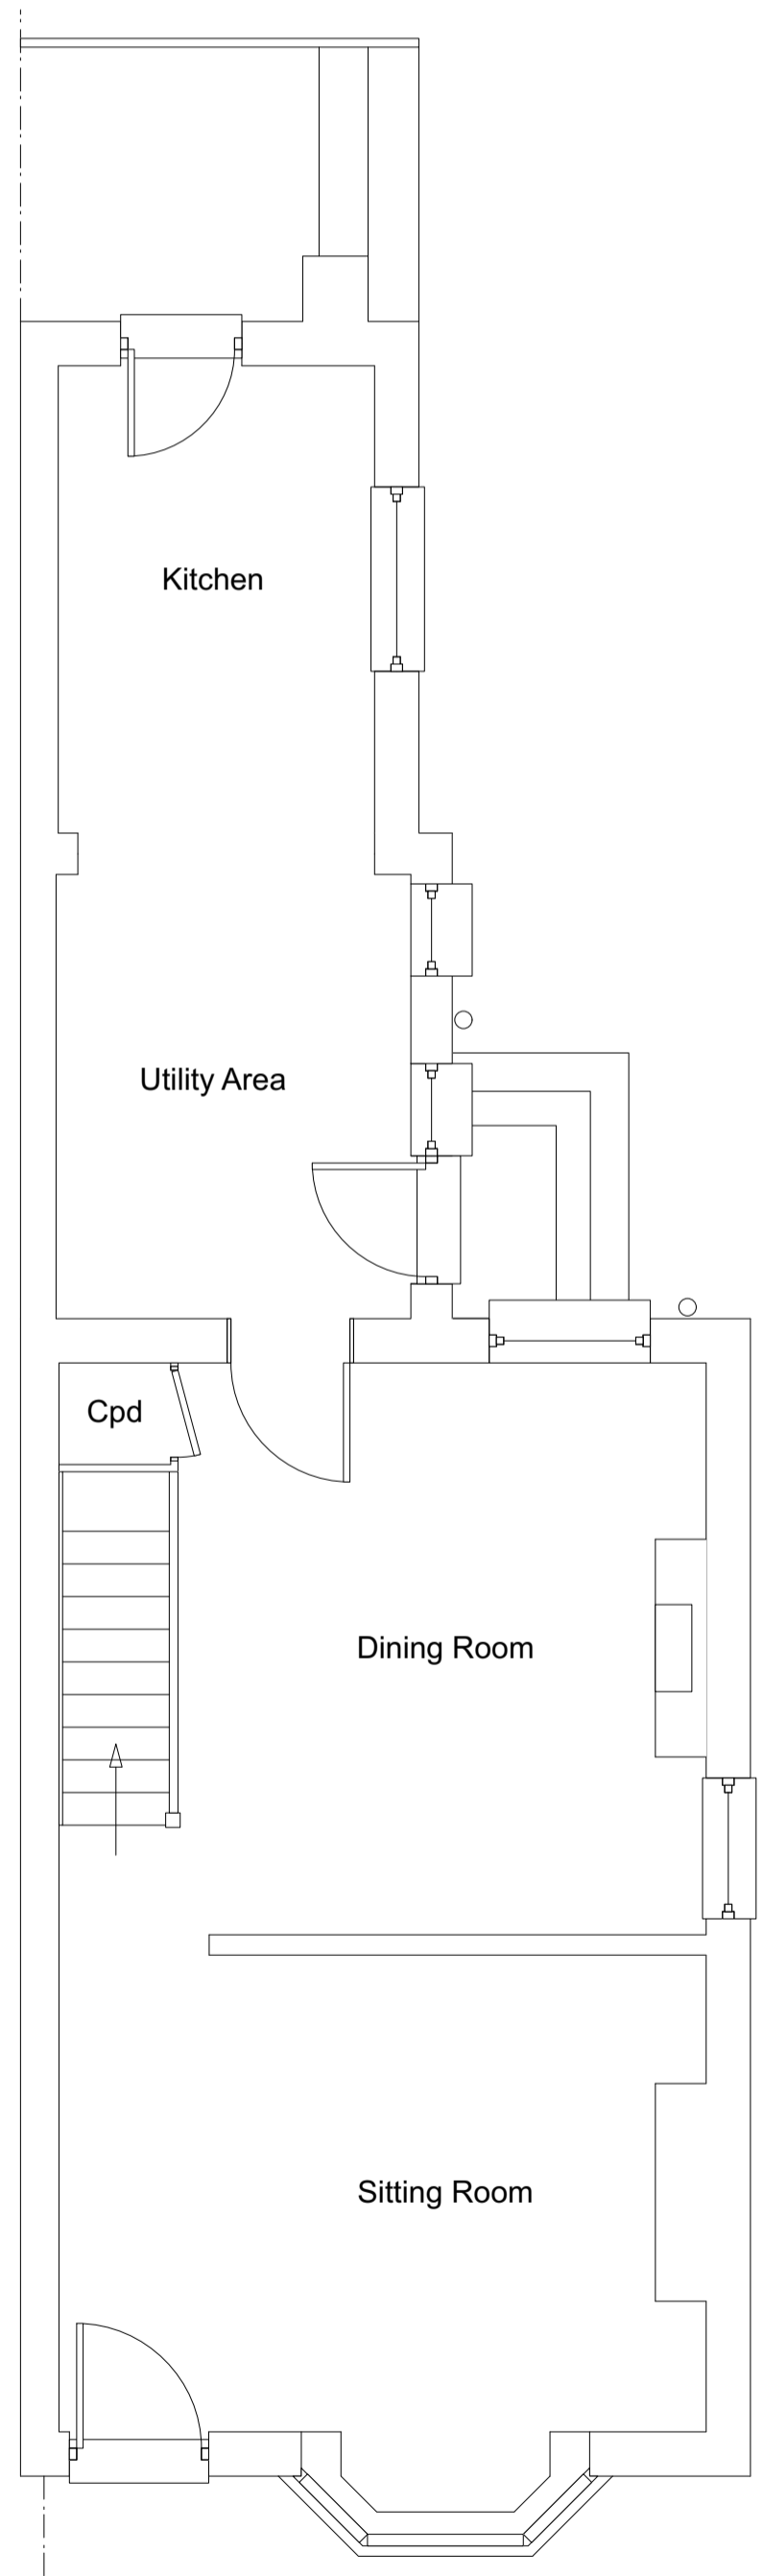



4 **Ground Floor Plan**
 Scale: 1:50

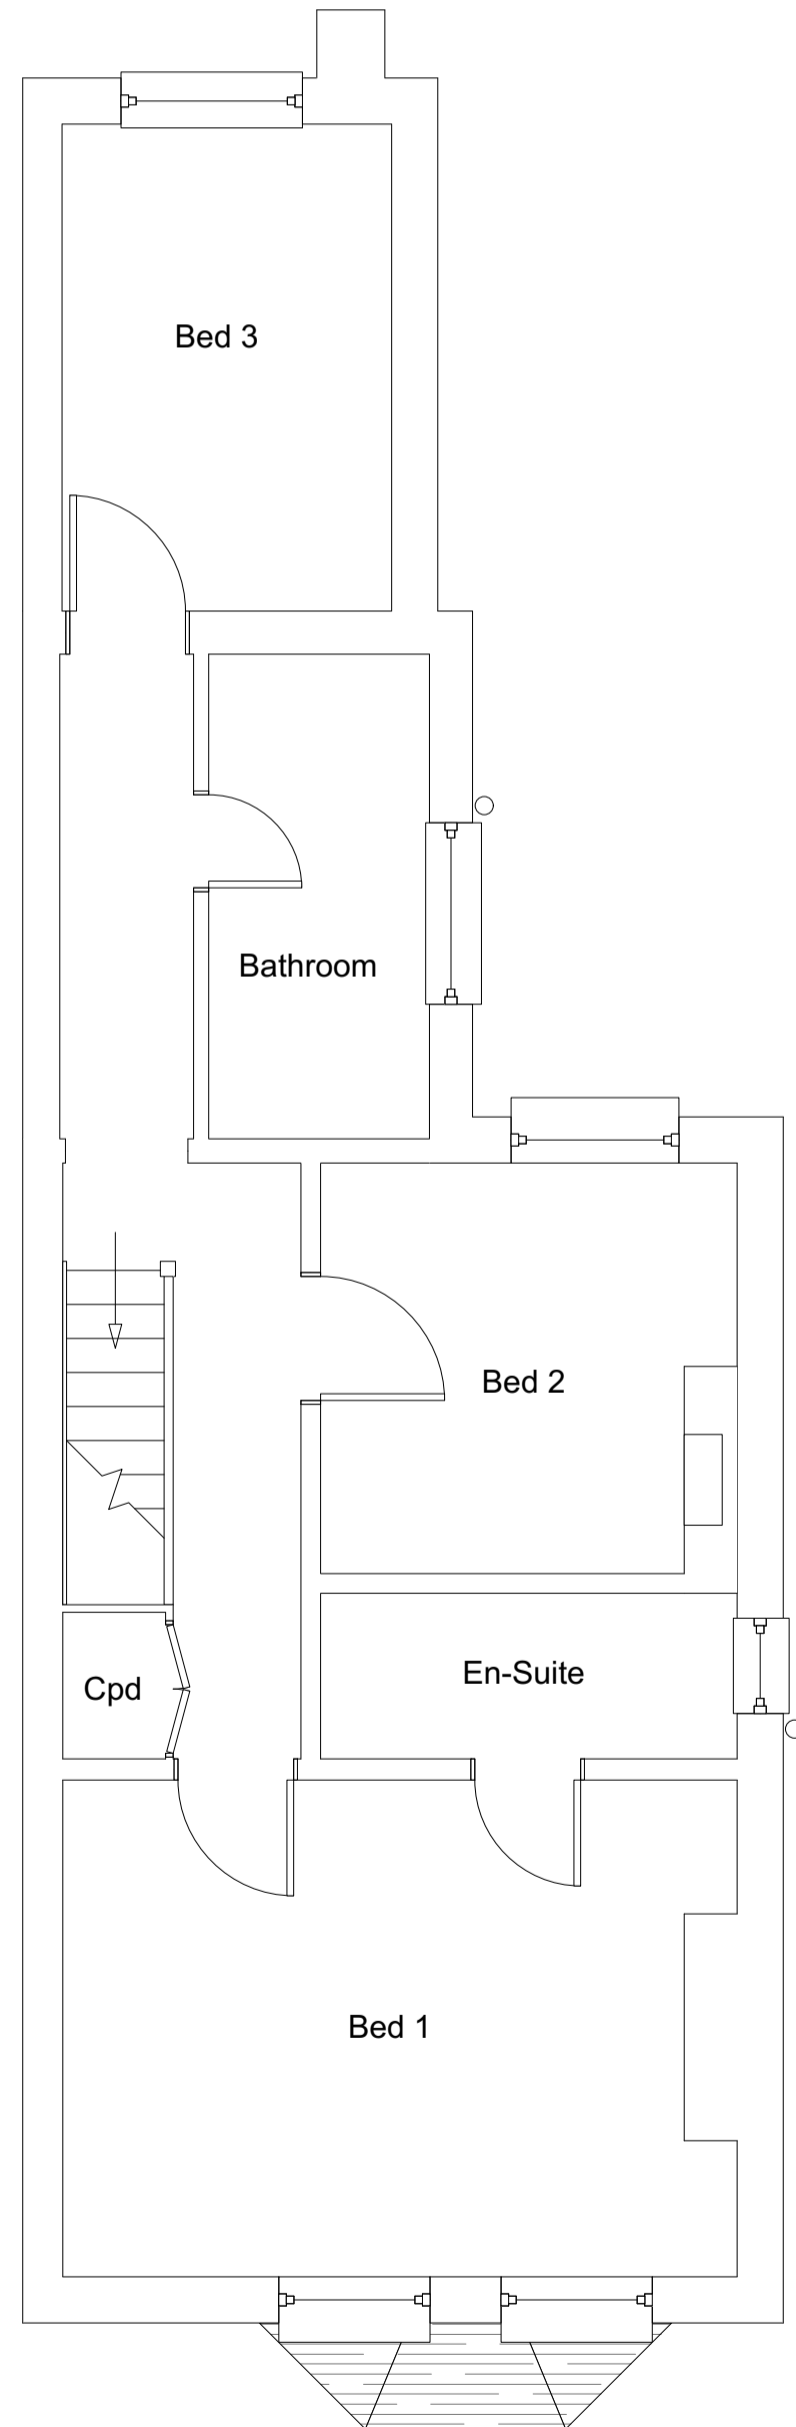

5 **First Floor Plan**
 Scale: 1:50

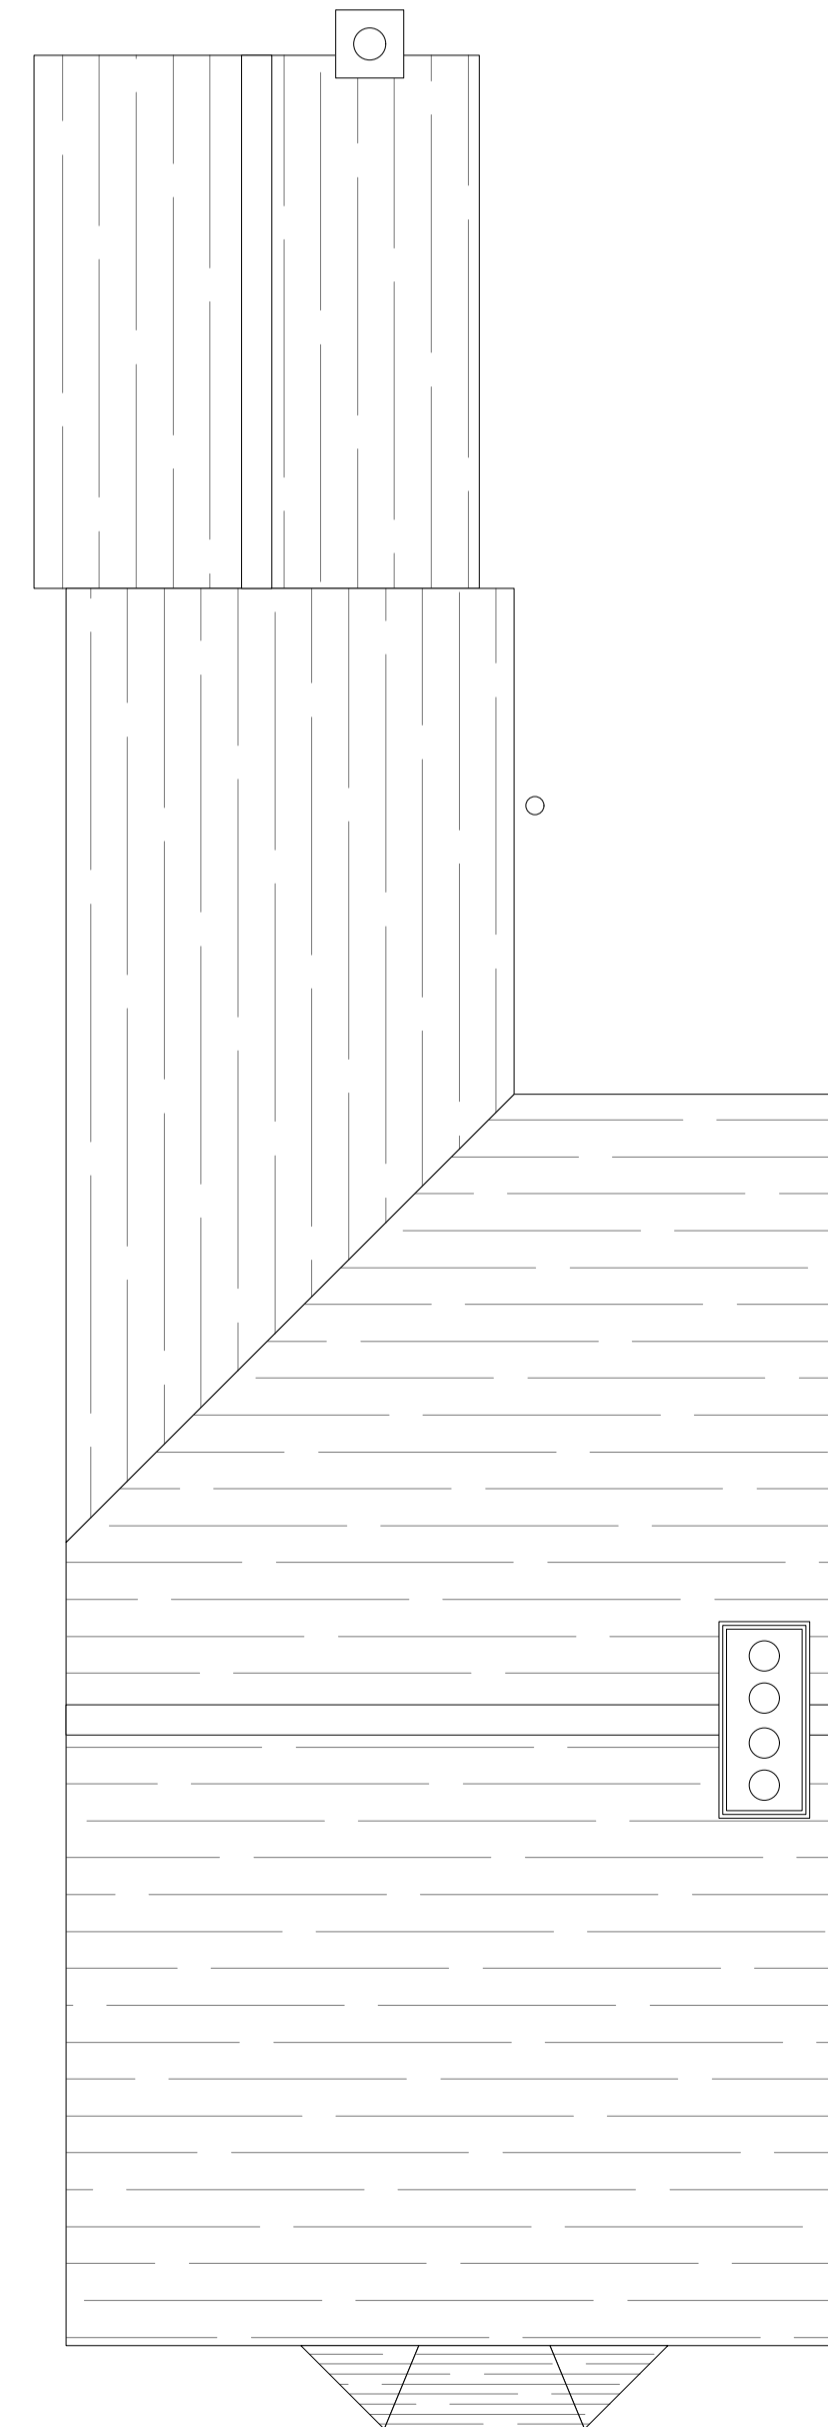

6 **Roof Plan**
 Scale: 1:50

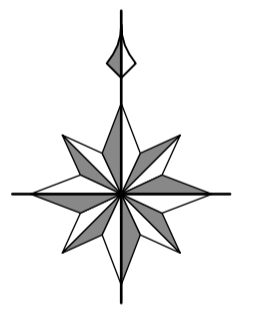 

No.	Date	Details
Revisions		
Project		
1 Mount Villas Upper Clatford Hants SP11 7QQ		
Client		
Mr & Mrs Hammett		
Date		
November 2023		
Title		
Existing		
Scale		
1:50/1:100 @ ISO A1		
Drawing No.		
PTAD/100823/02		