





**Existing Front Elevation**



**Existing Right Side Elevation**

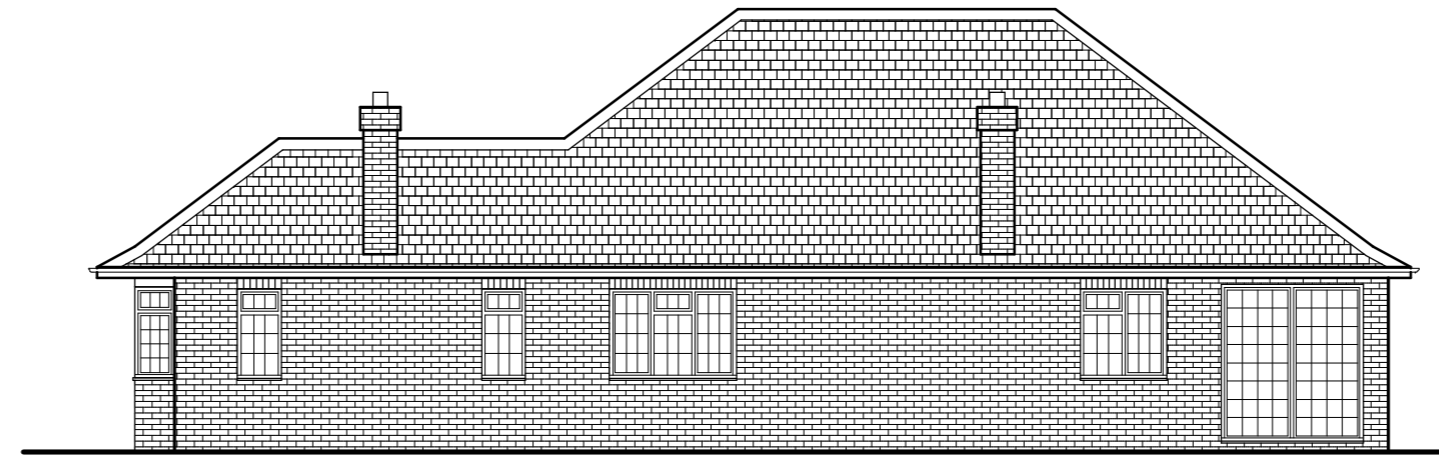

**Existing Rear Elevation**

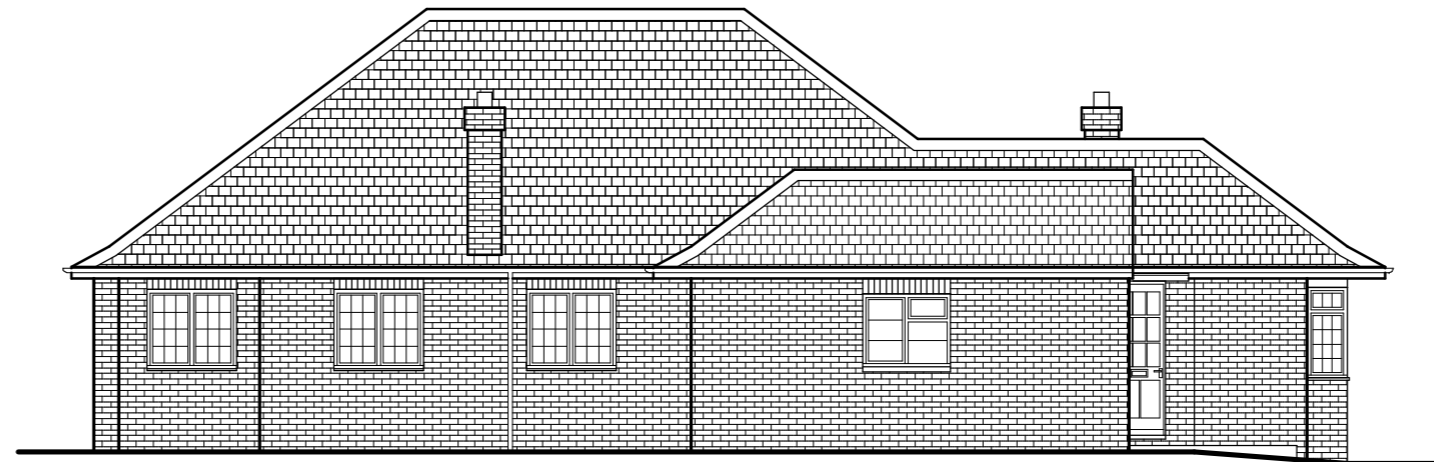

**Existing Left Side Elevation**

These plans have been produced to a recognized scale and a standard paper size, both shown in the title block. If you have received this drawing as a pdf or similar file type, please check when printing that you have an accurately sized drawing using the scale bar provided.



1/100 Bar Scale

Revisions :

Site		74 Shepherds Way, Rickmansworth,	
Client		Mr & Mrs J Lavelle	
Detail		Existing Elevations	
Scale	1/100	Drawing Number	
Date	22/11/22	4069/ 2	
Drawn by	JAS		

**F.J. Thompson & Co**

Unit 4,  
80 High Street,  
Egham,  
Surrey,  
TW20 9HE.

Tel 01923 720277  
www.fjthompson.co.uk  
email: surveys@fjthompson.co.uk

**RICS**