





Proposed Front Elevation

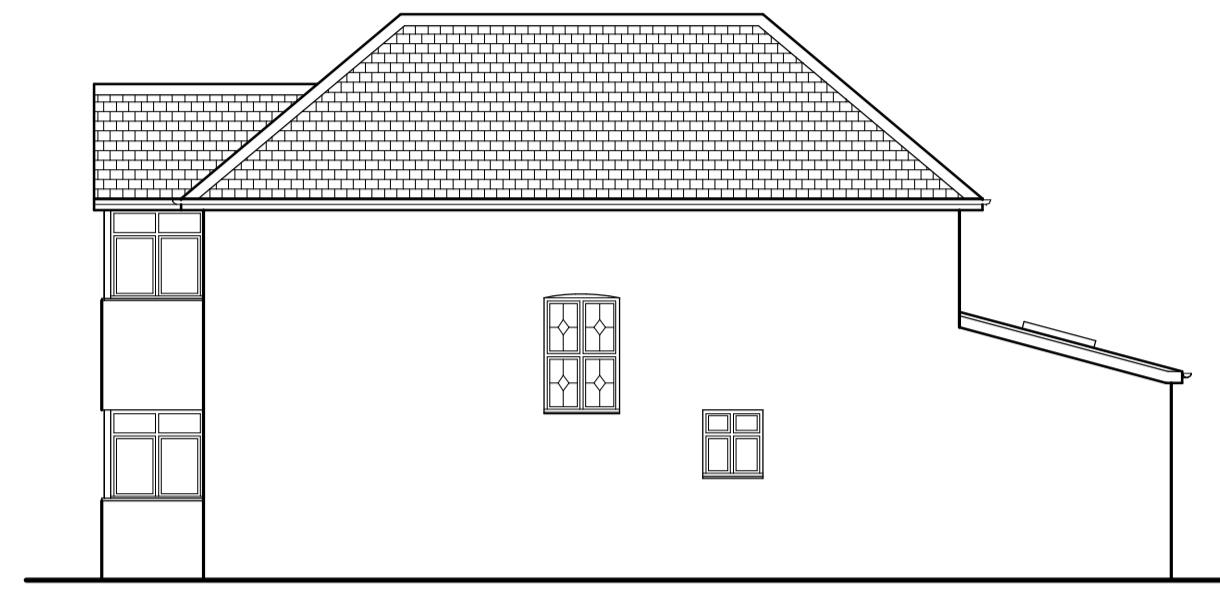


Proposed Right Side Elevation

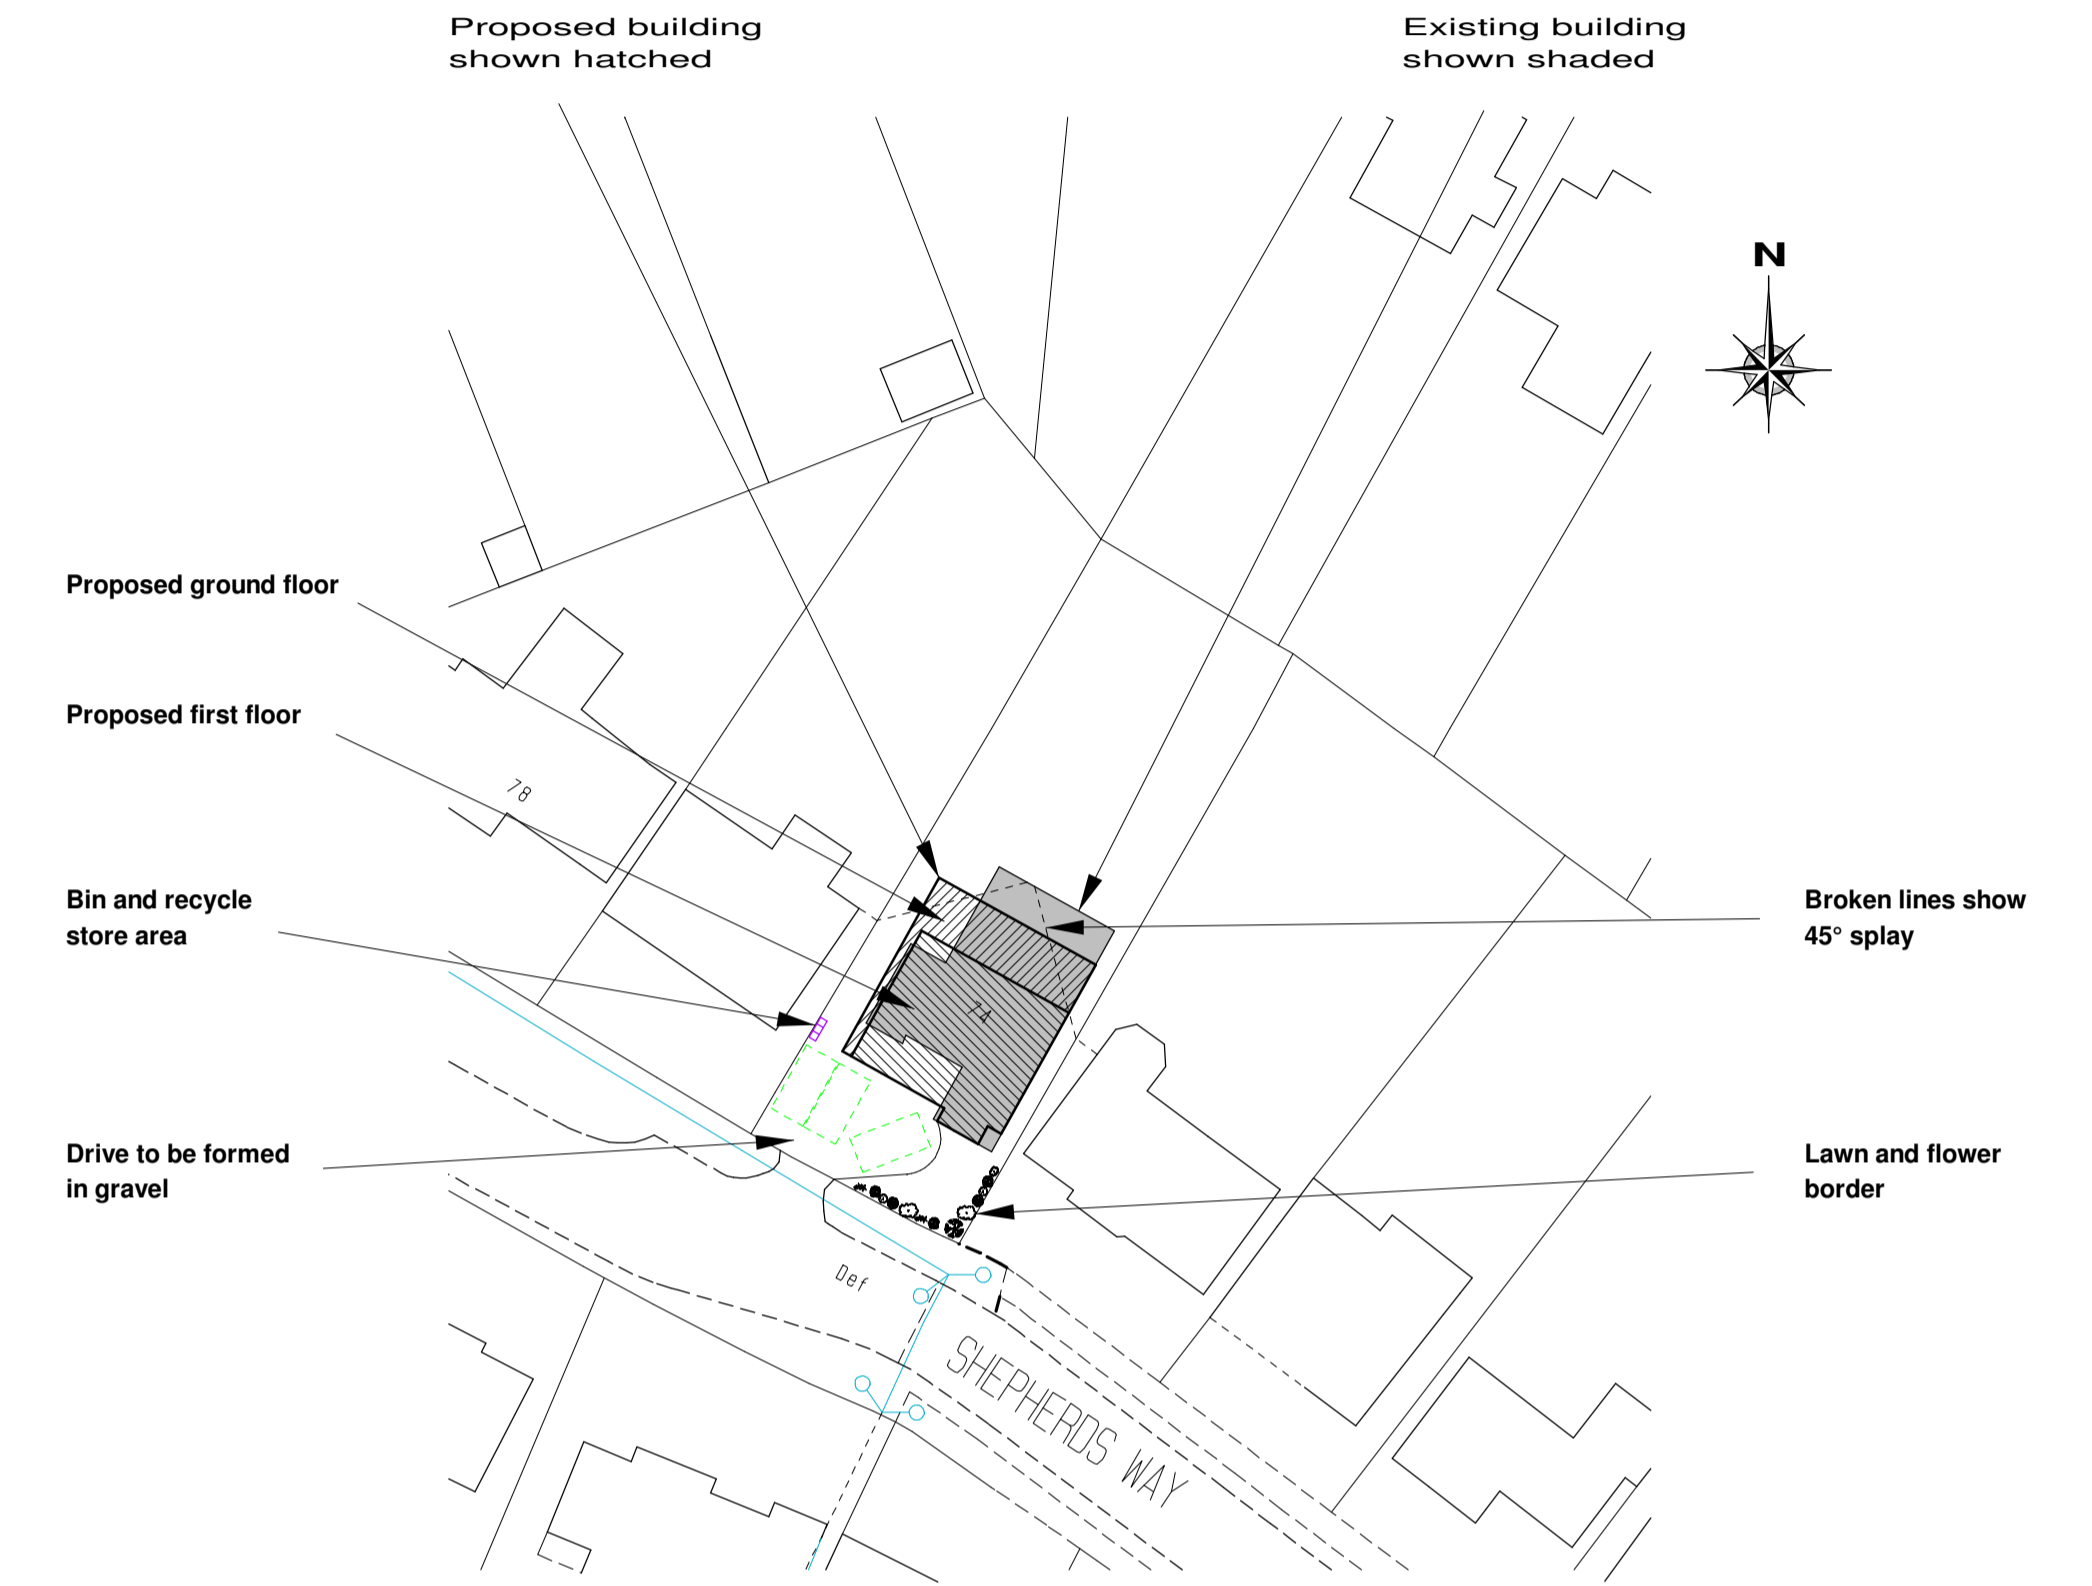

Block Plan Scale 1/500





Proposed Rear Elevation

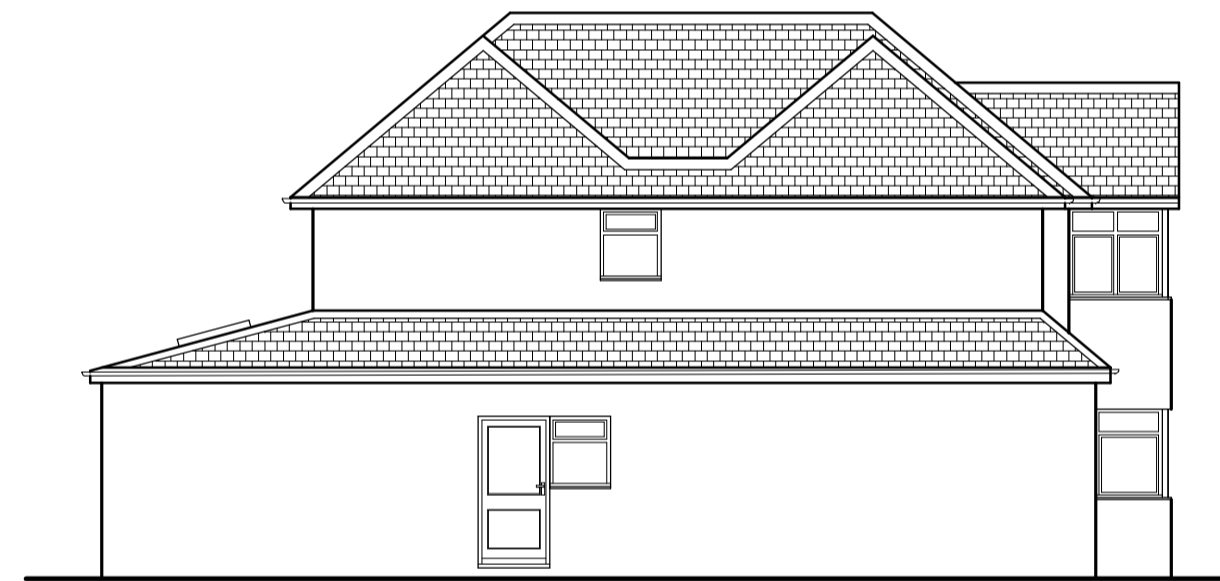

Proposed Left Side Elevation

These plans have been produced to a recognized scale and a standard paper size, both shown in the title block. If you have received this drawing as a pdf or similar file type, please check when printing that you have an accurately sized drawing using the scale bar provided.

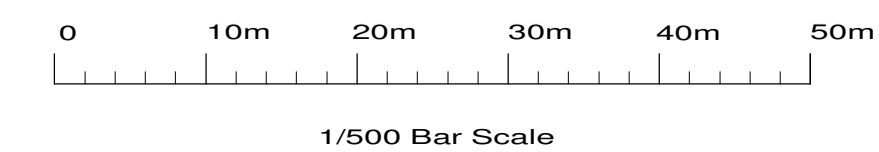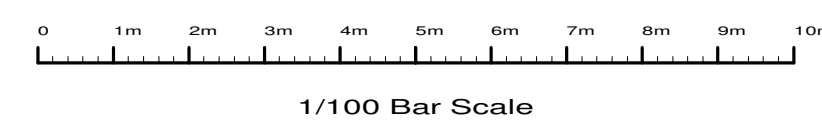

Revisions :	E, Design changes	Apr 2023
	D, Block plan	Jan 2023
	C, Design changes	Dec 2022
	B, Design changes	Dec 2022
	A, Design changes	Nov 2022

Site
74 Shepherds Way,
Rickmansworth,

Client
Mr & Mrs J Lavelle

Detail
Proposed Elevations

Scale	1/100	Drawing Number
Date	14/11/22	4069/ 4E
Drawn by	JAS	Size A1

F.J. Thompson & Co
 Unit 4,
 80 High Street,
 Egham,
 Surrey,
 TW20 9HE.
 Tel 01923 720277
 www.fjthompson.co.uk
 email: surveys@fjthompson.co.uk